
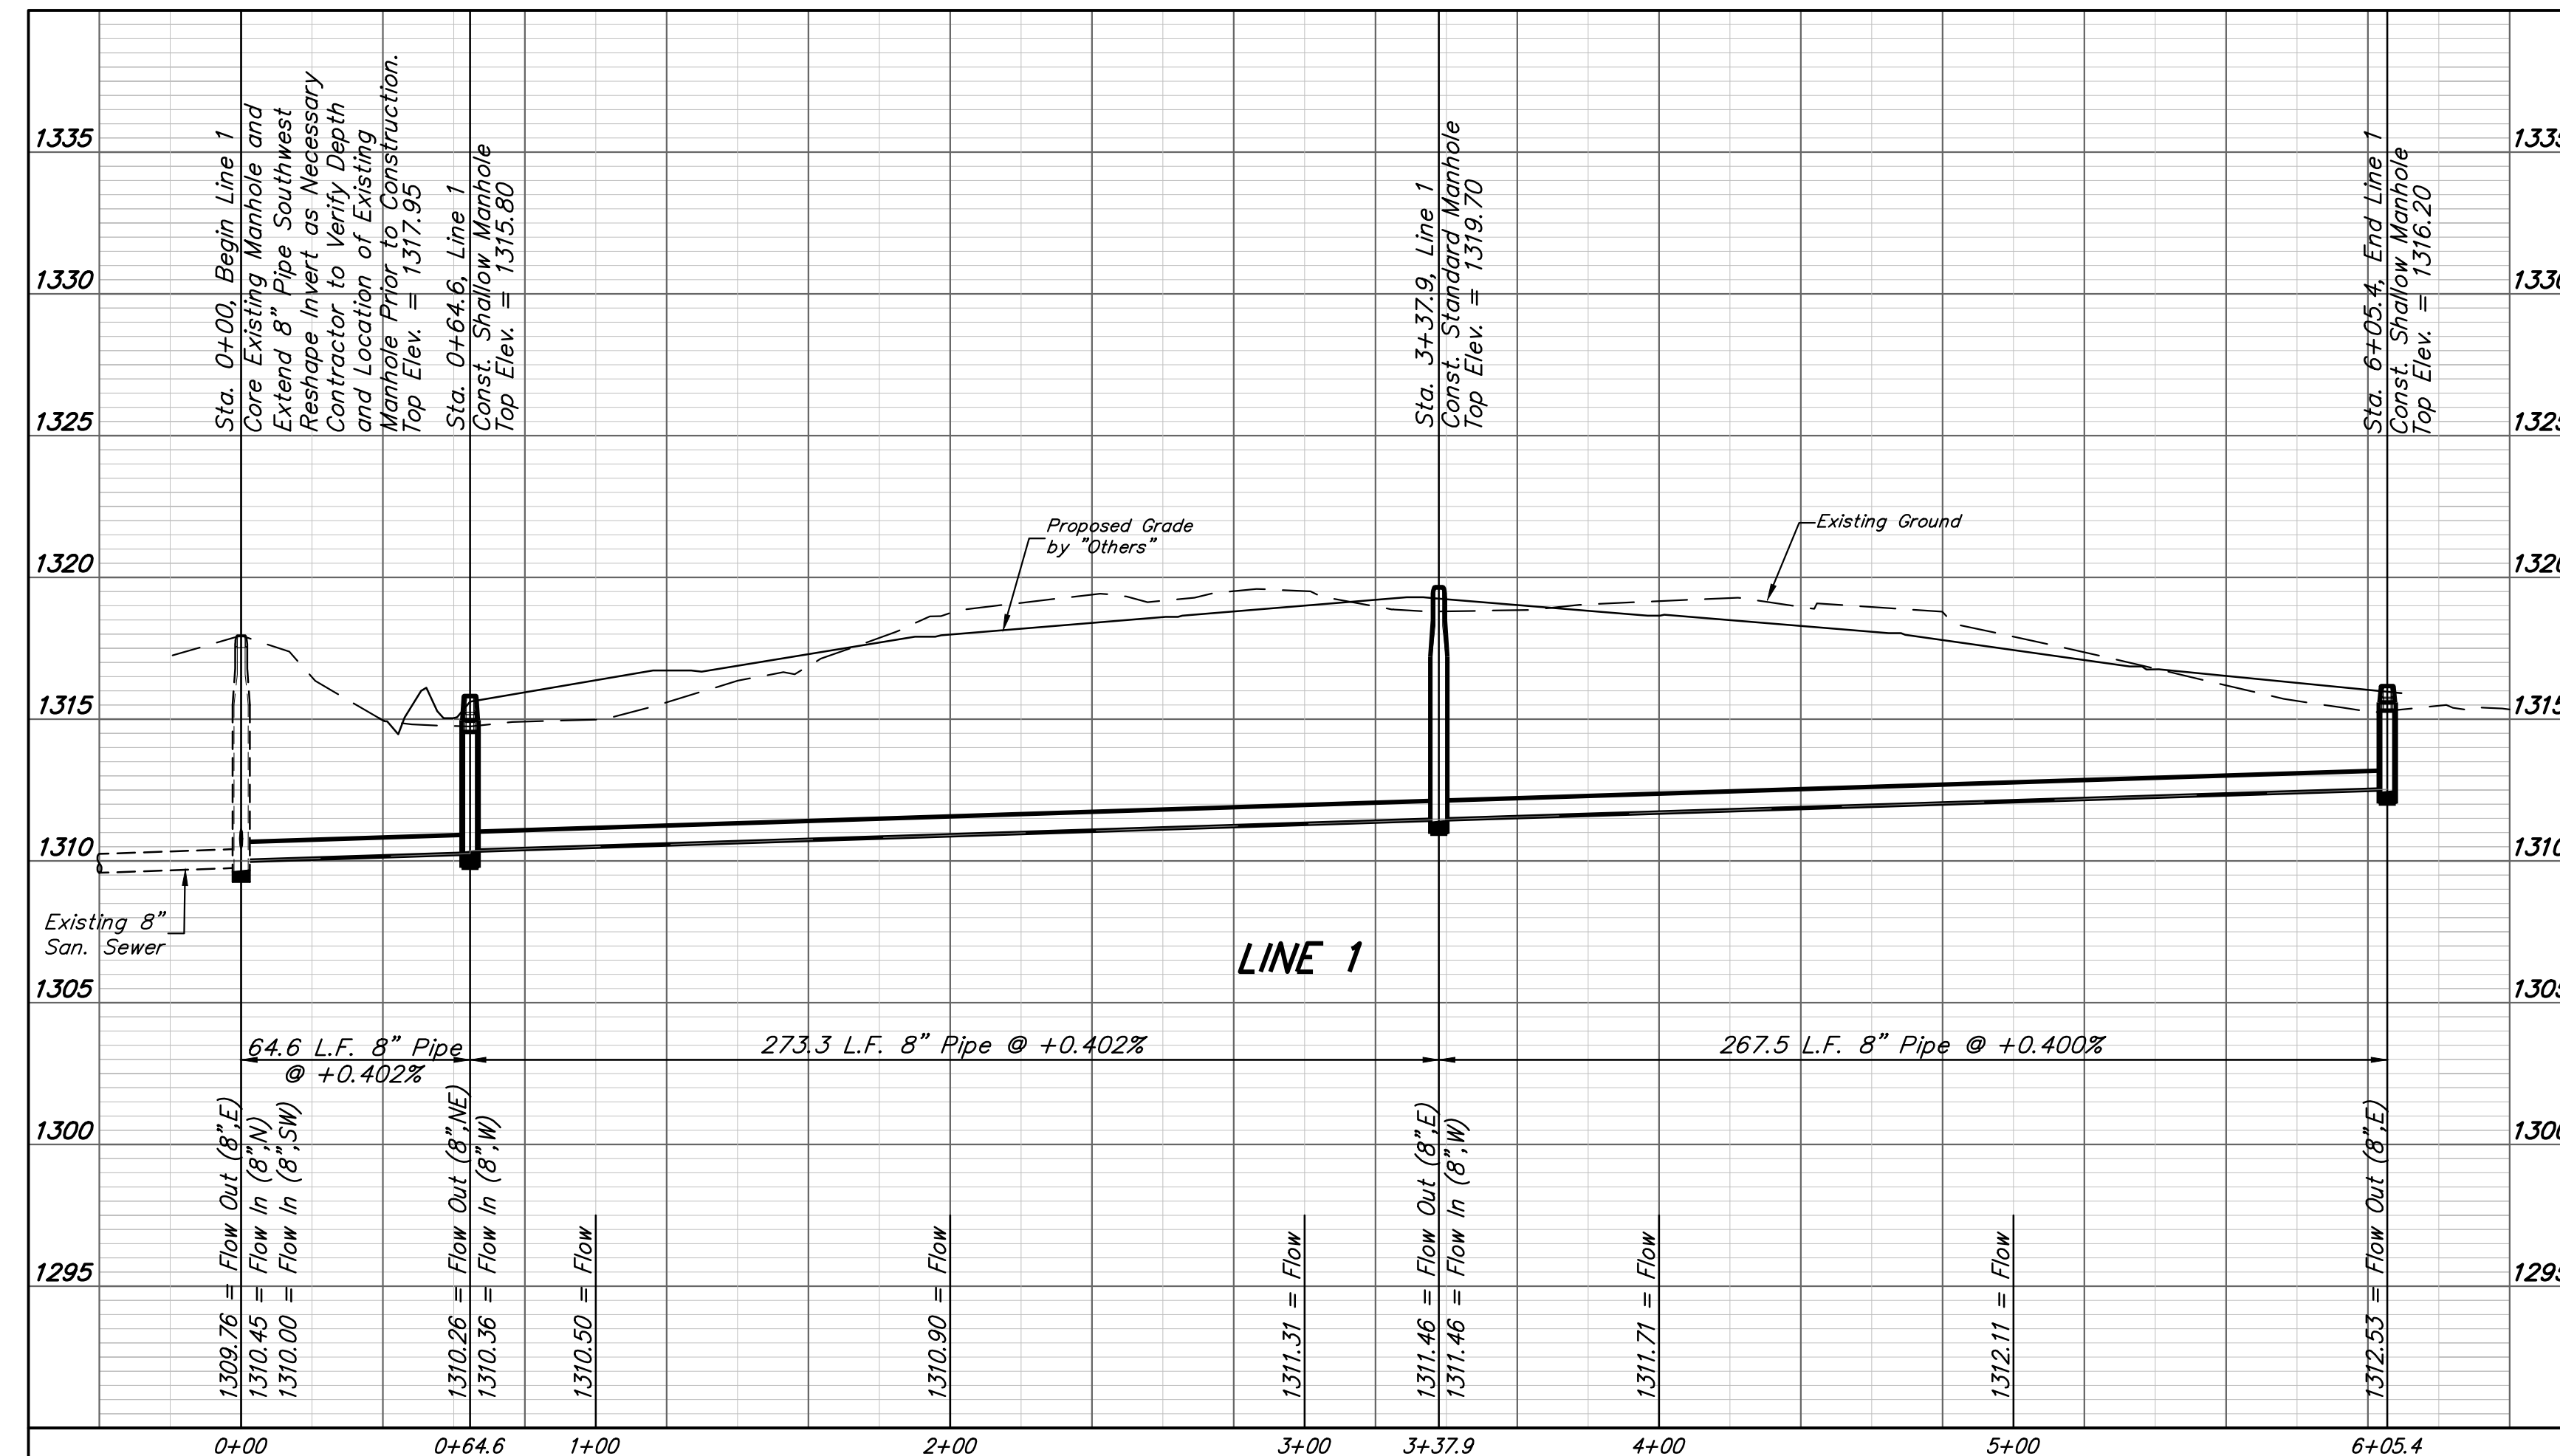


**BENCHMARK:**  
 Square cut top of curb 16'± south  
 of SE corner of Reserve "B".  
 Elev. = 1315.95 (NAVD88)

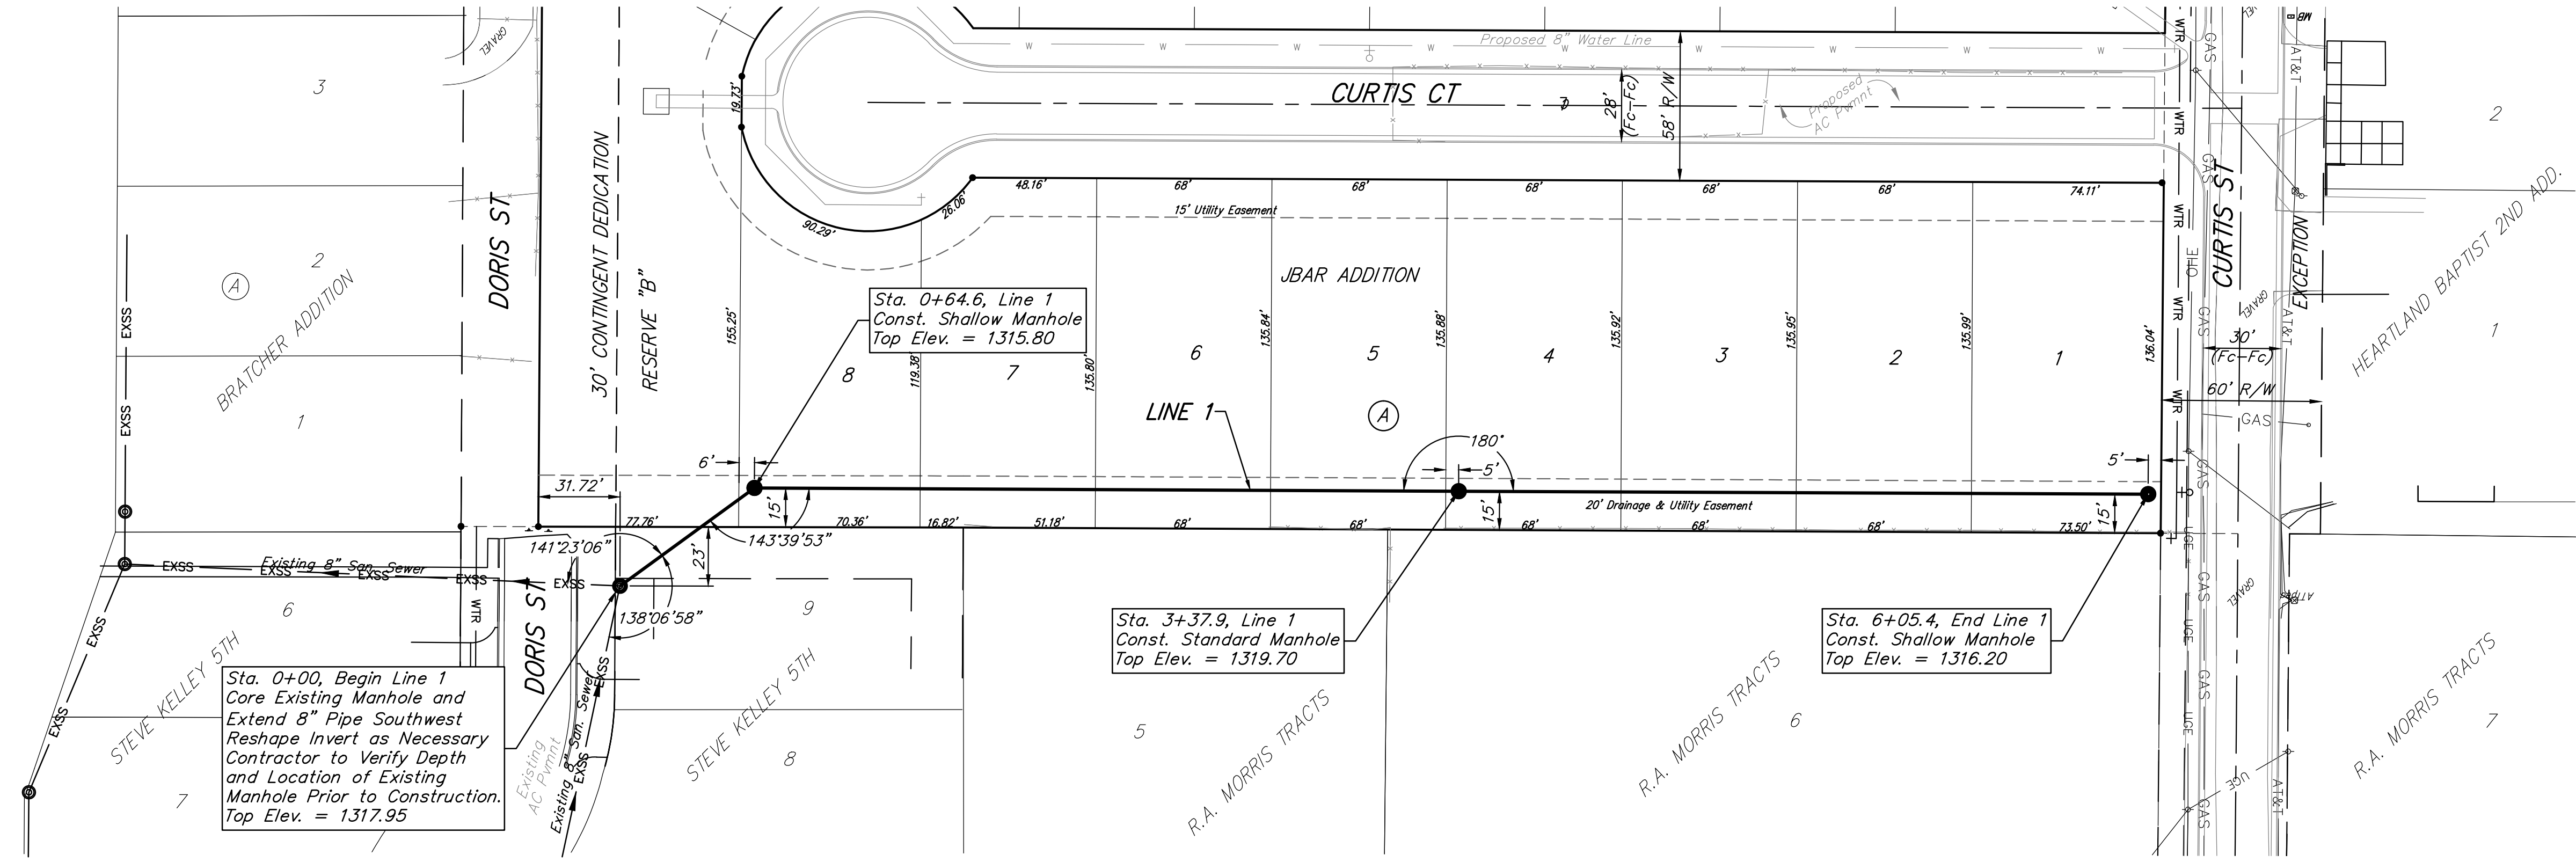

		<b>JBAR ADDITION</b> <b>LINE 1</b> Sanitary Sewer Improvements	
		<small>Baughman Company, P.A. 315 Ellis St. Wichita, KS 67211 P 316-262-7271 F 316-262-0149          ENGINEERING   SURVEYING   PLANNING   LANDSCAPE ARCHITECTURE</small>	
PROJECT NUMBER 468-85024	DESIGN AEG	DRAWN JAK	DATE 4/21/15
REVISIONS:	APPROVED	SCALE Noted	SHEET <b>2 OF 13</b>