

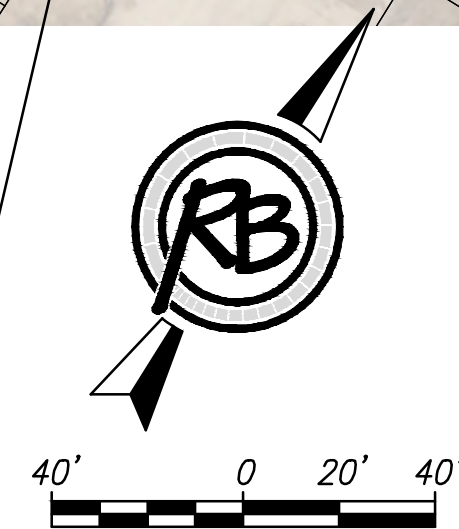
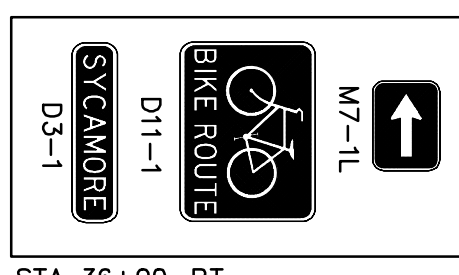
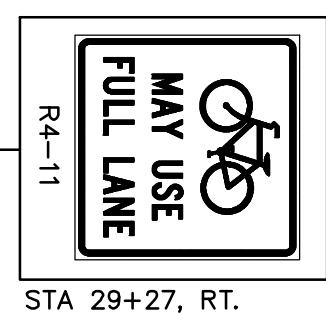
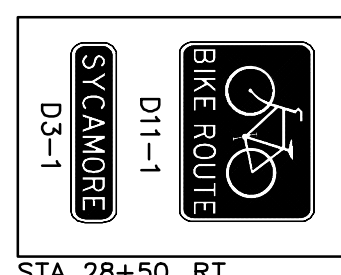
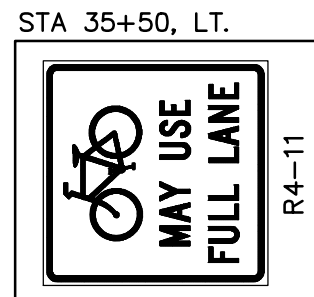
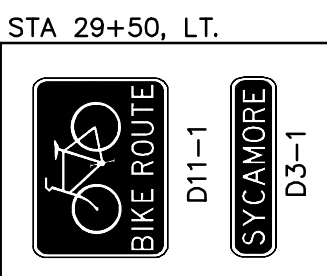
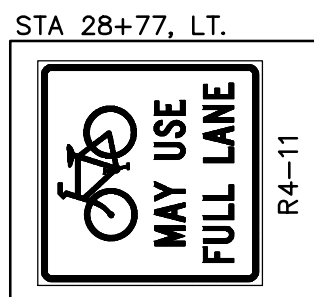
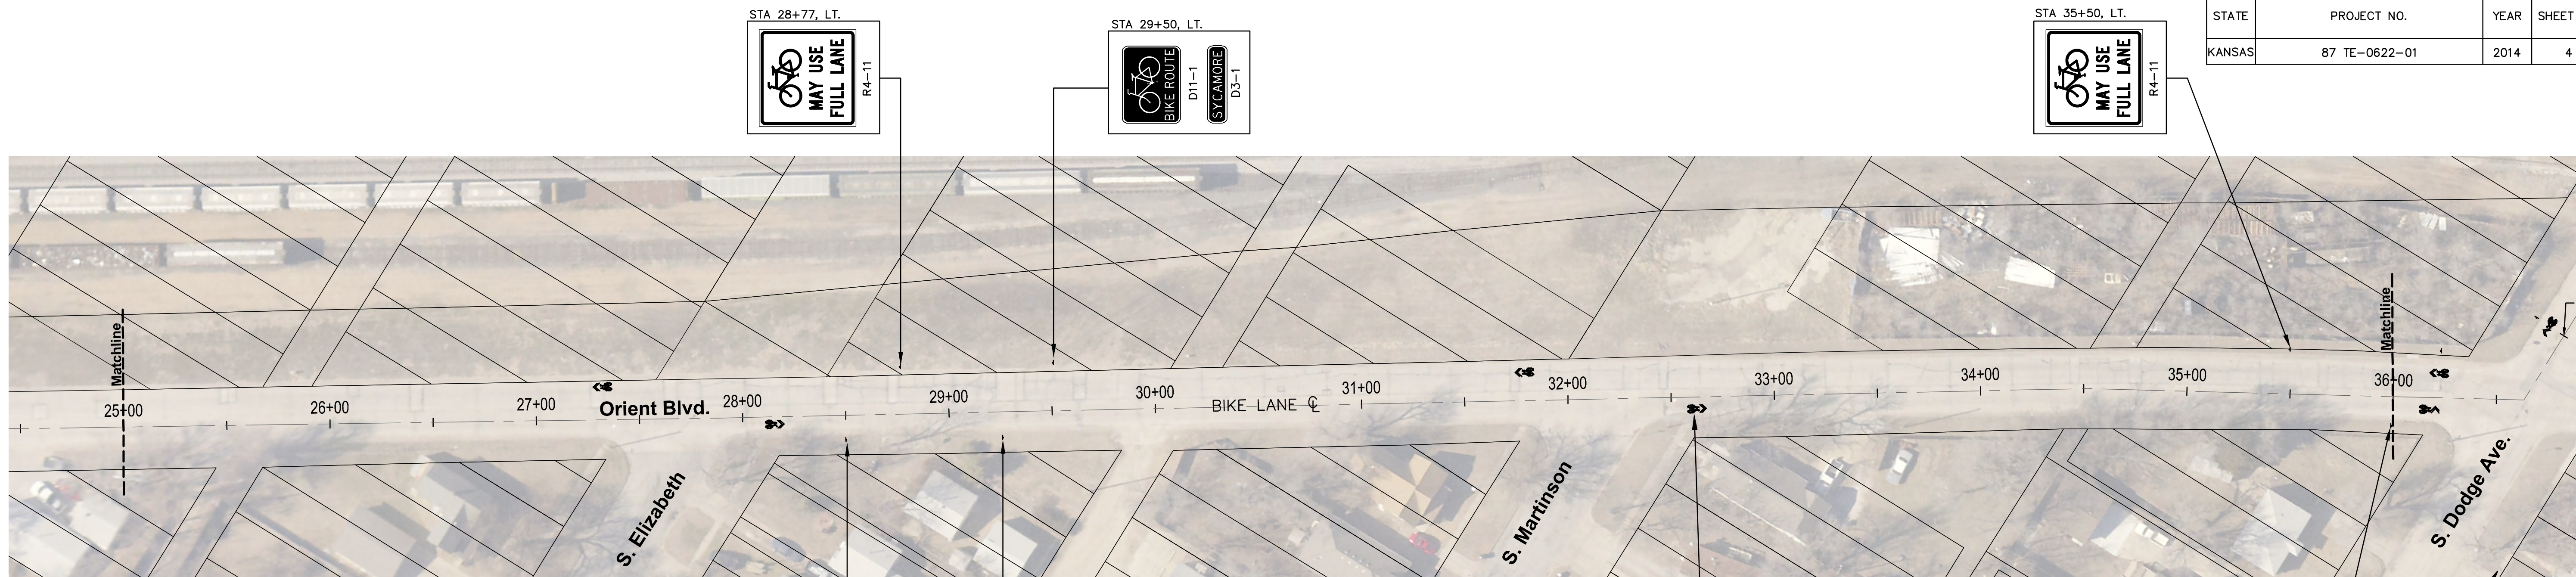
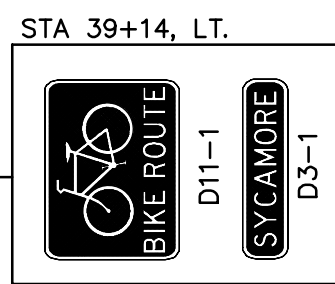


STATE	PROJECT NO.	YEAR	SHEET NO.	TOTAL SHEETS
KANSAS	87 TE-0622-01	2014	4	13

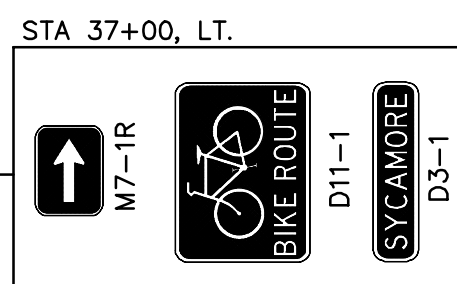

INSTALL SHARROW MARKING (TYP)




STA 36+22, LT.

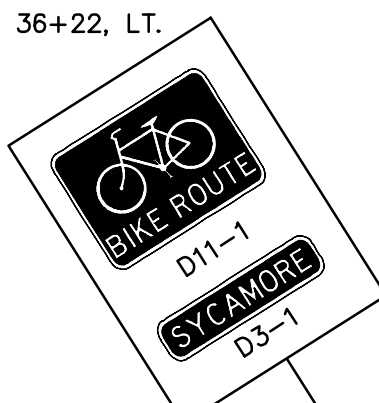

INSTALL SHARROW MARKING (LEFT TURN)

INSTALL SHARROW MARKING (RIGHT TURN)

INSTALL SHARROW MARKING (TYP)

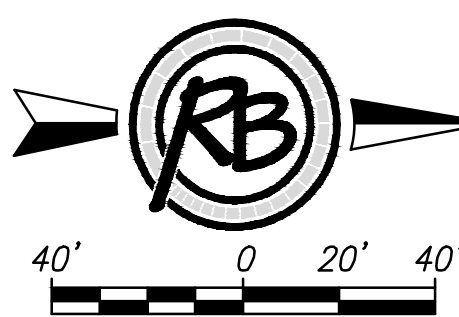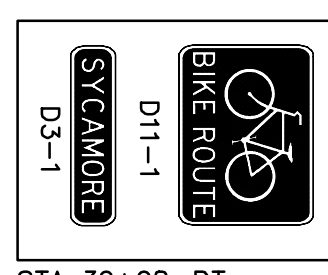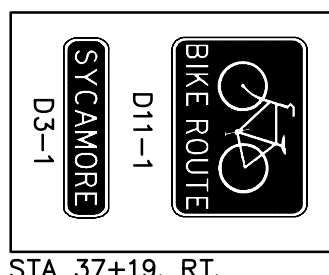

**RUGGLES BOHM**

PLAN- STA 25+00 TO STA 45+50  
SYCAMORE SHARED LANES  
WICHITA, KANSAS

DESIGN	BDT	UTILITY
DRAWN	BDT	DATE
REVIEW	BDT	REVIEW
DATE	AUG 2014	AUG 2014

PROJECT NUMBER: 472-26713  
DRAWING FILE: Base {04 Plan}

RB JOB: 4179H  
SHEET: 4 of 13

© Copyright 2013, Ruggles & Bohm, P.A.