
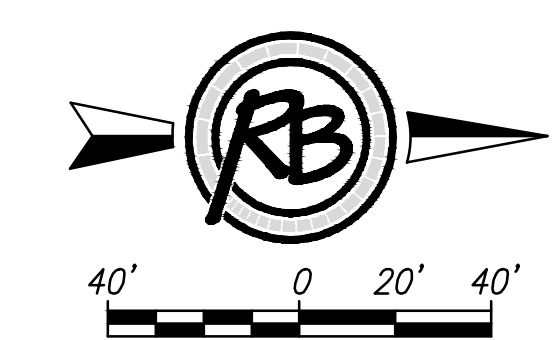
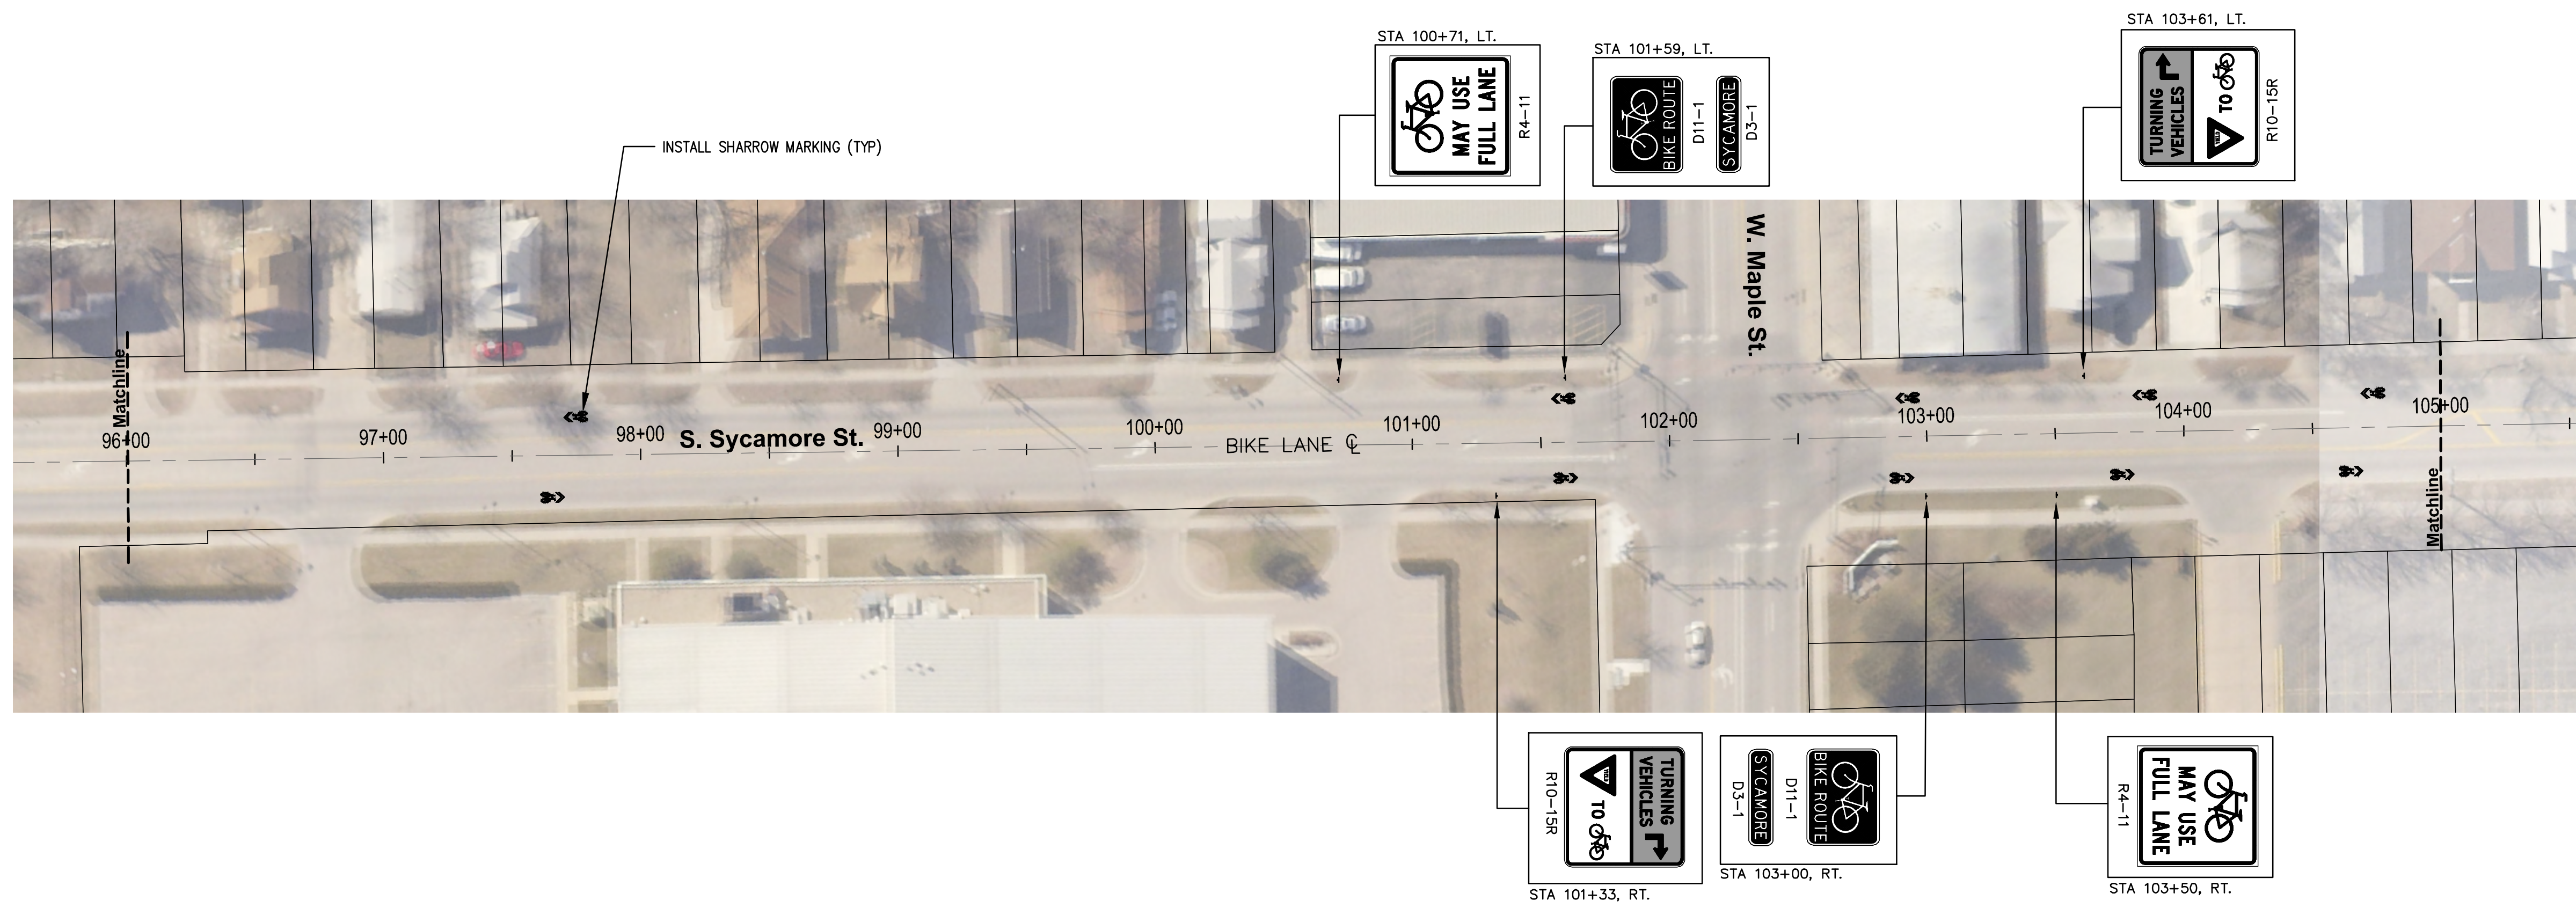
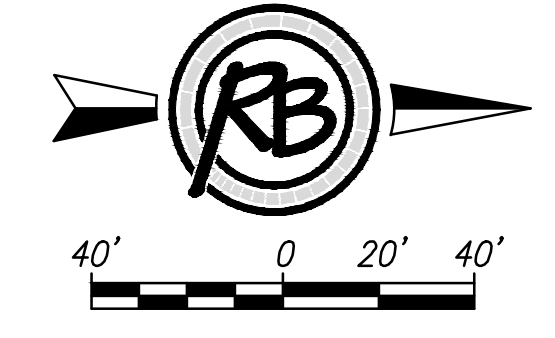


STATE	PROJECT NO.	YEAR	SHEET NO.	TOTAL SHEETS
KANSAS	87 TE-0622-01	2014	8	13

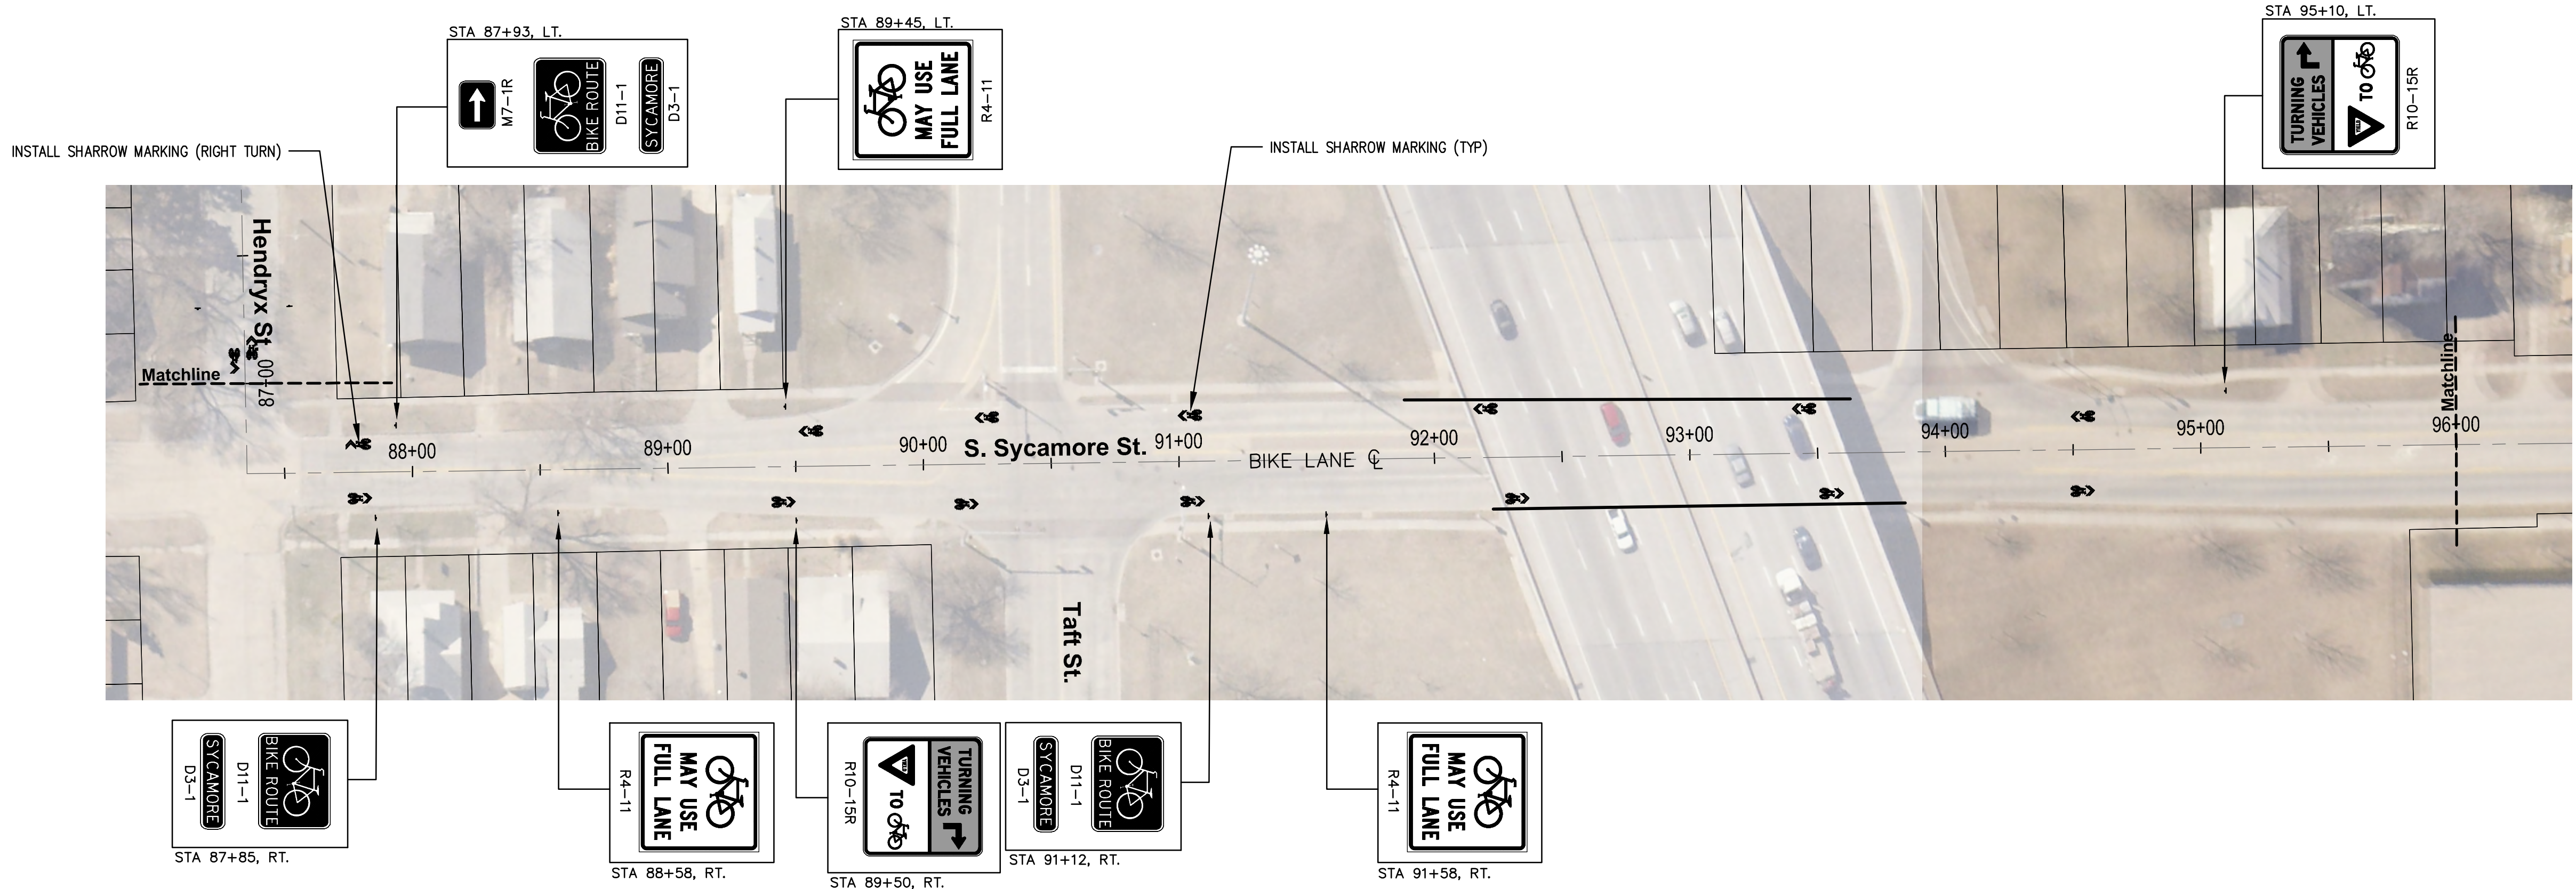

DESIGN	UTILITY
DRAWN	DATE
BDT	AUG 2014
REVIEW	DATE
BDT	AUG 2014
REVISION	REVIEW
BDT	BDT

PROJECT NUMBER	472-85713
DRAWING FILE	Base {08 Plan}

**PLAN-STA 87+00 TO STA 105+00
SYCAMORE SHARED LANES
WICHITA, KANSAS**

REVISION	NO. OF SHEETS
4179H	8
	13

© Copyright 2013, Ruggles & Bohm, P.A.