



SANITARY SEWER PLANS FOR
17TH STREET SANITARY SEWER
WICHITA, KANSAS

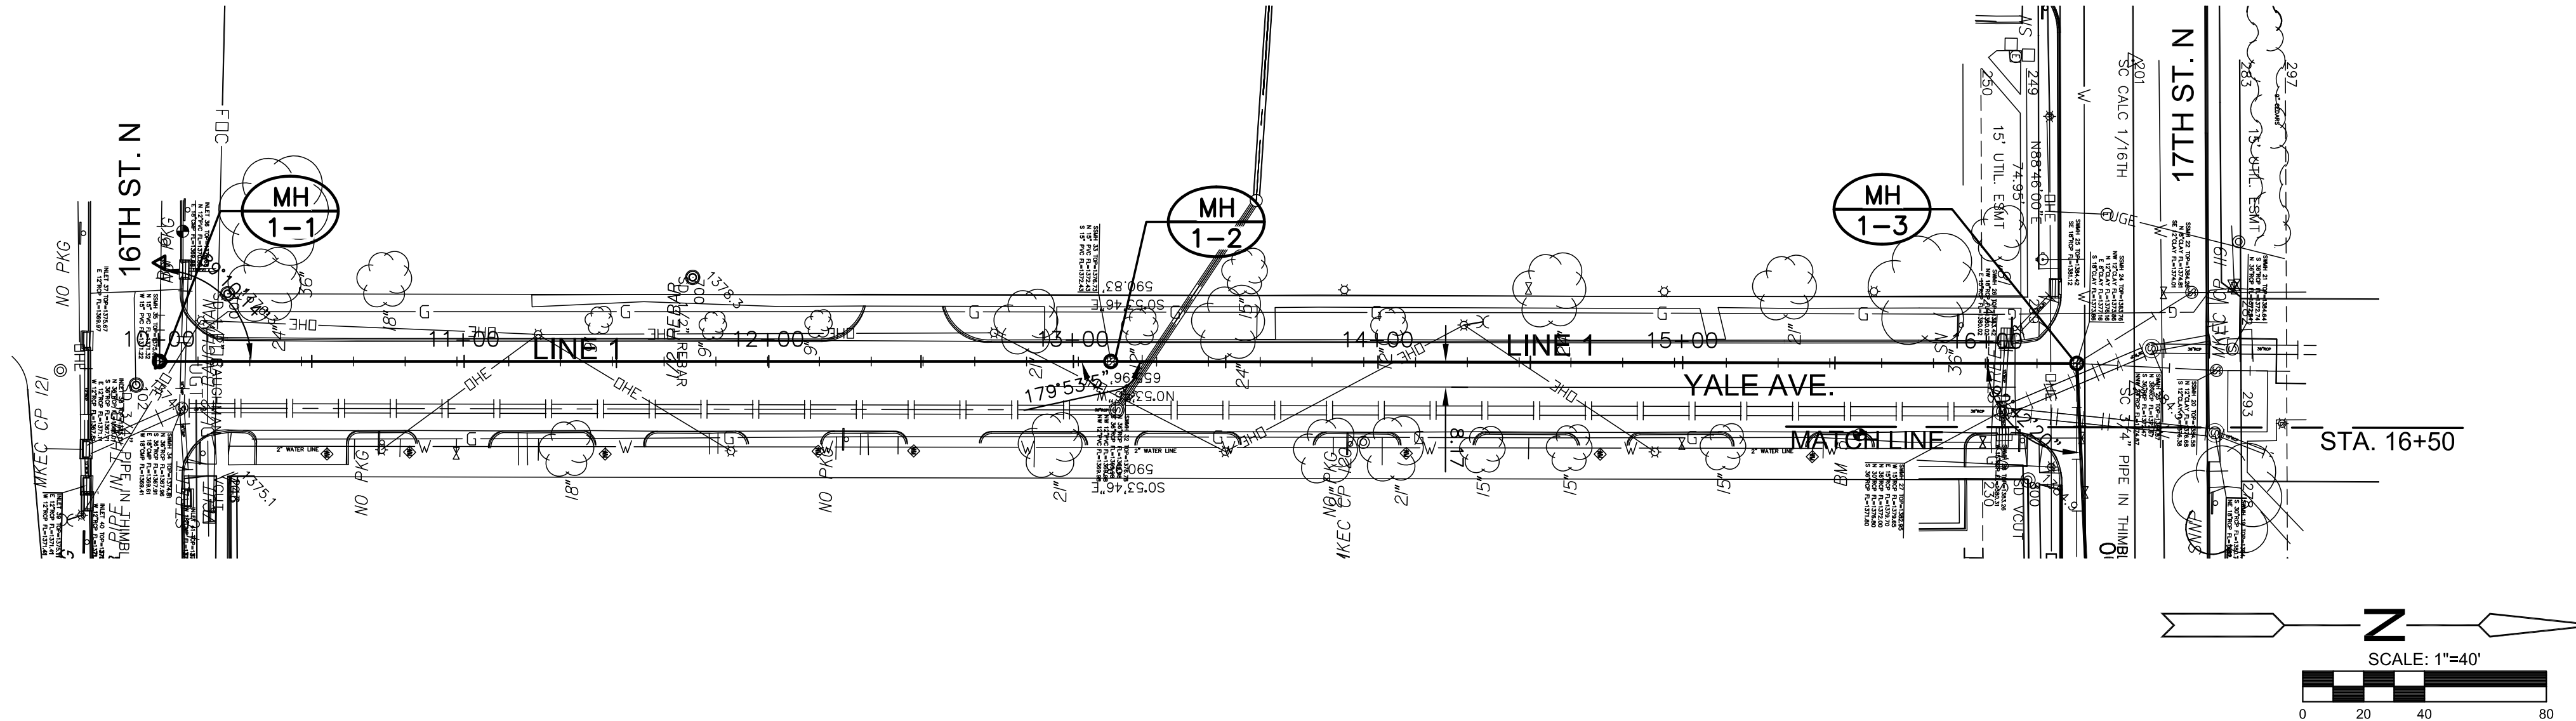

NOTE:
CONTRACTOR TO VERIFY THE
DEPTH AND LOCATION OF EXISTING
UTILITIES PRIOR TO CONSTRUCTION.

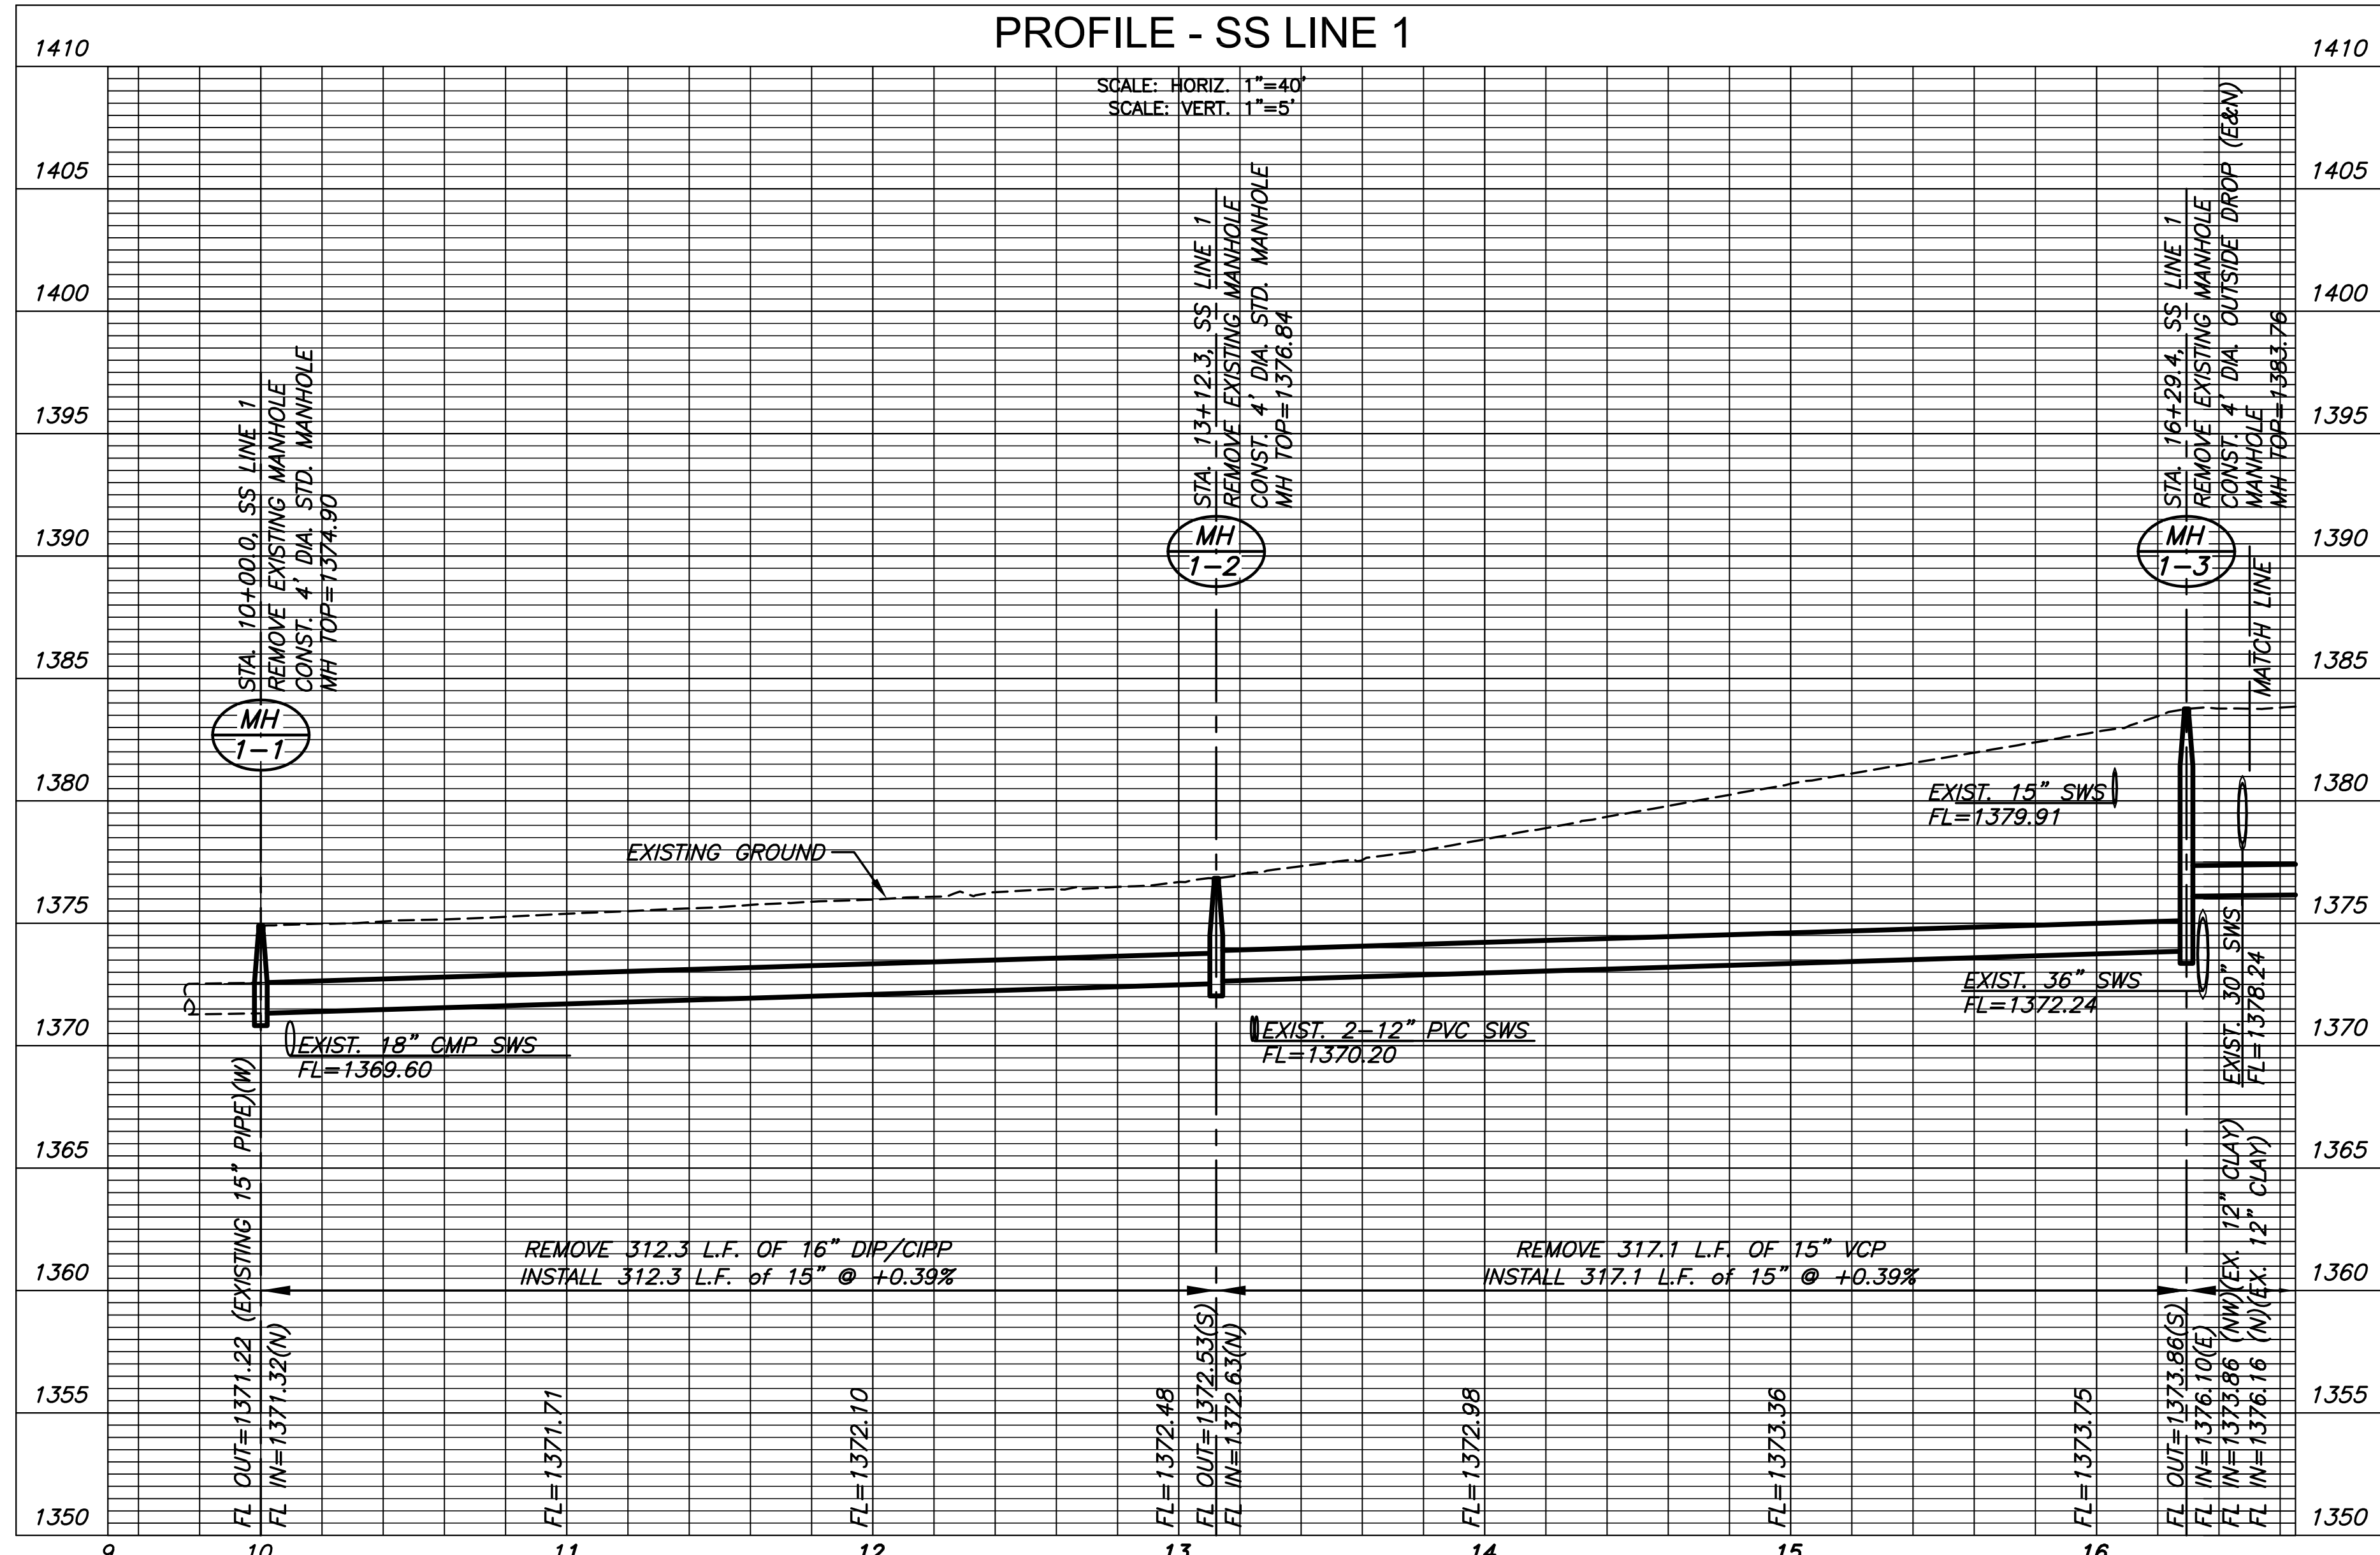

©2015
MKEC Engineering
All Rights Reserved
www.mkec.com

These drawings and their contents, including, but not limited to, all concepts, designs, & ideas are the exclusive property of MKEC Engineering (MKEC), and may not be used or reproduced in any way without the express consent of MKEC.

SANITARY SEWER LINE 1	
PROJECT NO.	468-85021
DATE	MARCH 2015
SCALE	AS SHOWN
DESIGNED	DRAWN
JRA	WNJ
CHECKED	JRA
NO.	REVISION
DATE	
SHEET NO.	
06 OF 51	

J:\PROJECTS\2014\14010773_COW_17TH STREET SANITARY SEWER\6-CIVIL\CAD\SAN1473_BP01.DWG