

©2015 MKEC Engineering All Rights Reserved  
 These drawings and their contents, including, but not limited to, all concepts, designs, & ideas are the exclusive property of MKEC Engineering (MKEC), and may not be used or reproduced in any way without the express consent of MKEC.

**WATER LINE 1**

PROJECT NO.	468-85021	
DATE	MARCH 2015	
SCALE	AS SHOWN	
DESIGNED	DRAWN	CHECKED
JRA	KKL	JRA

NO.	REVISION	DATE
-----	----------	------



PLOTTED: Tuesday, May 12, 2015 @ 01:19PM

CONTRACTOR SHALL USE RESTRAINED JOINT PIPE & FITTINGS FROM STA. 10+04 THRU 10+47

STA. 10+00.00, LINE 1= ST. STA. 64+20.55, 16.3' RT. 1-6"x6" TAPPING SLEEVE & VALVE TO BE FURNISHED & INSTALLED BY C.O.W. WATER DEPARTMENT VALVE BOX ELEV.=1383.7

CUT & CAP EXIST. 6" WATER. ABANDON 6" WATER (EAST). PER CITY SPECS

REMOVE EXIST. HYDRANT, & BRANCH. PLUG EXIST VALVE ON 6"x6" TEE.

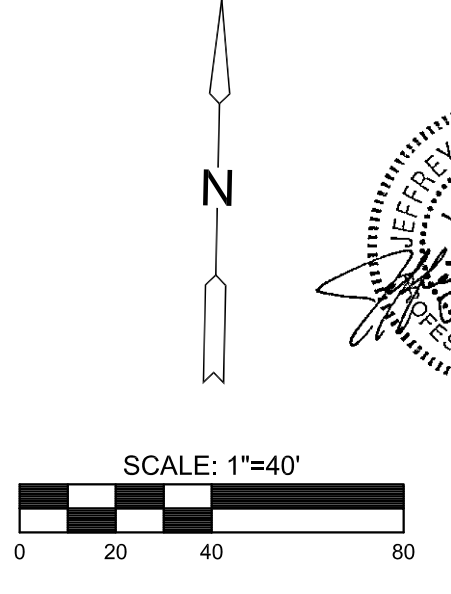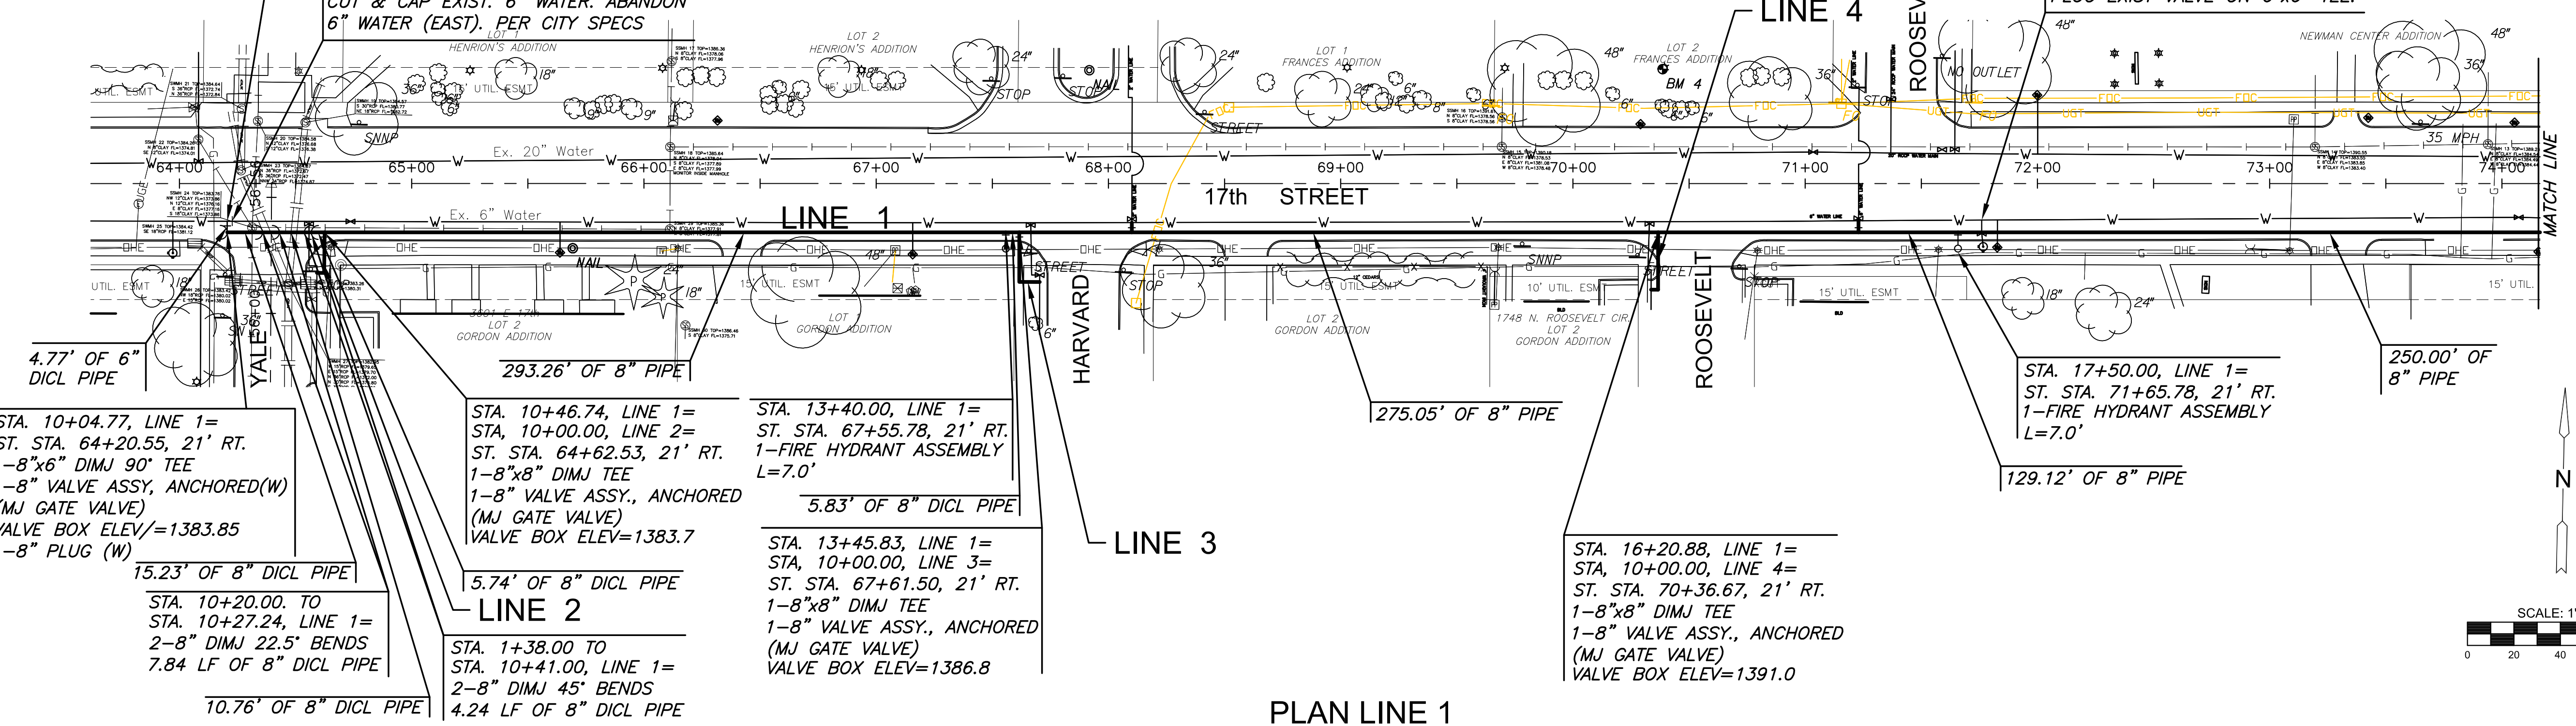

PLAN LINE 1  
 PROFILE LINE 1

