
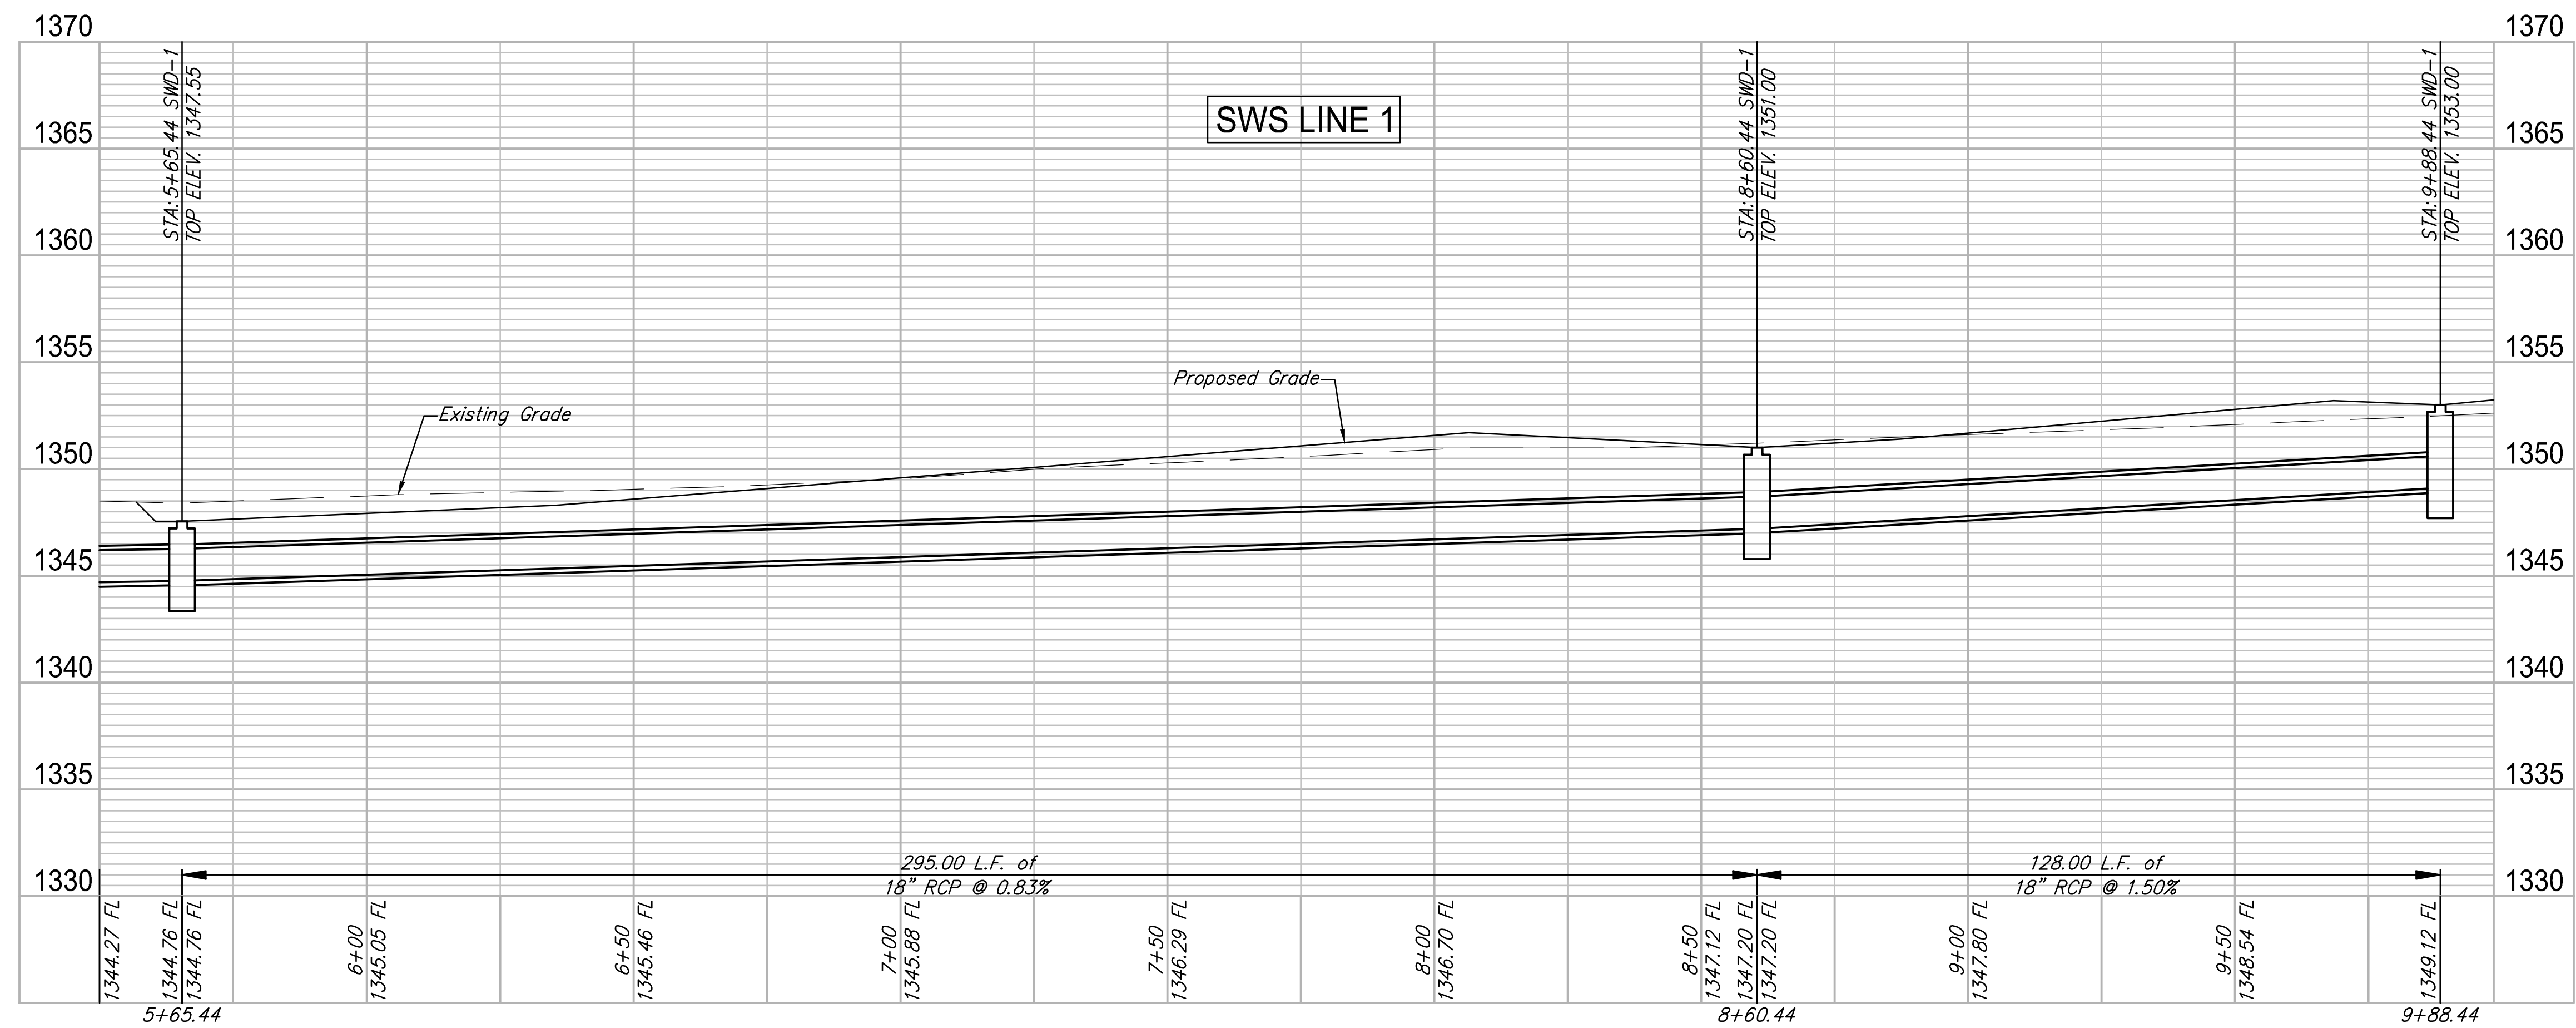
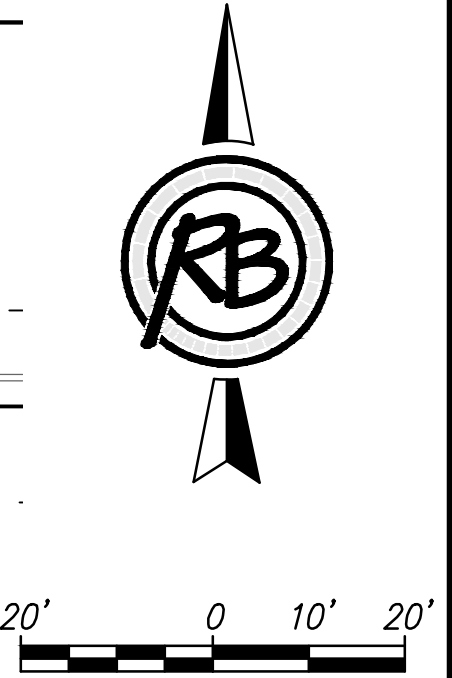


Unplatted

* CAUTION! Sanitary Sewer Riser locations.

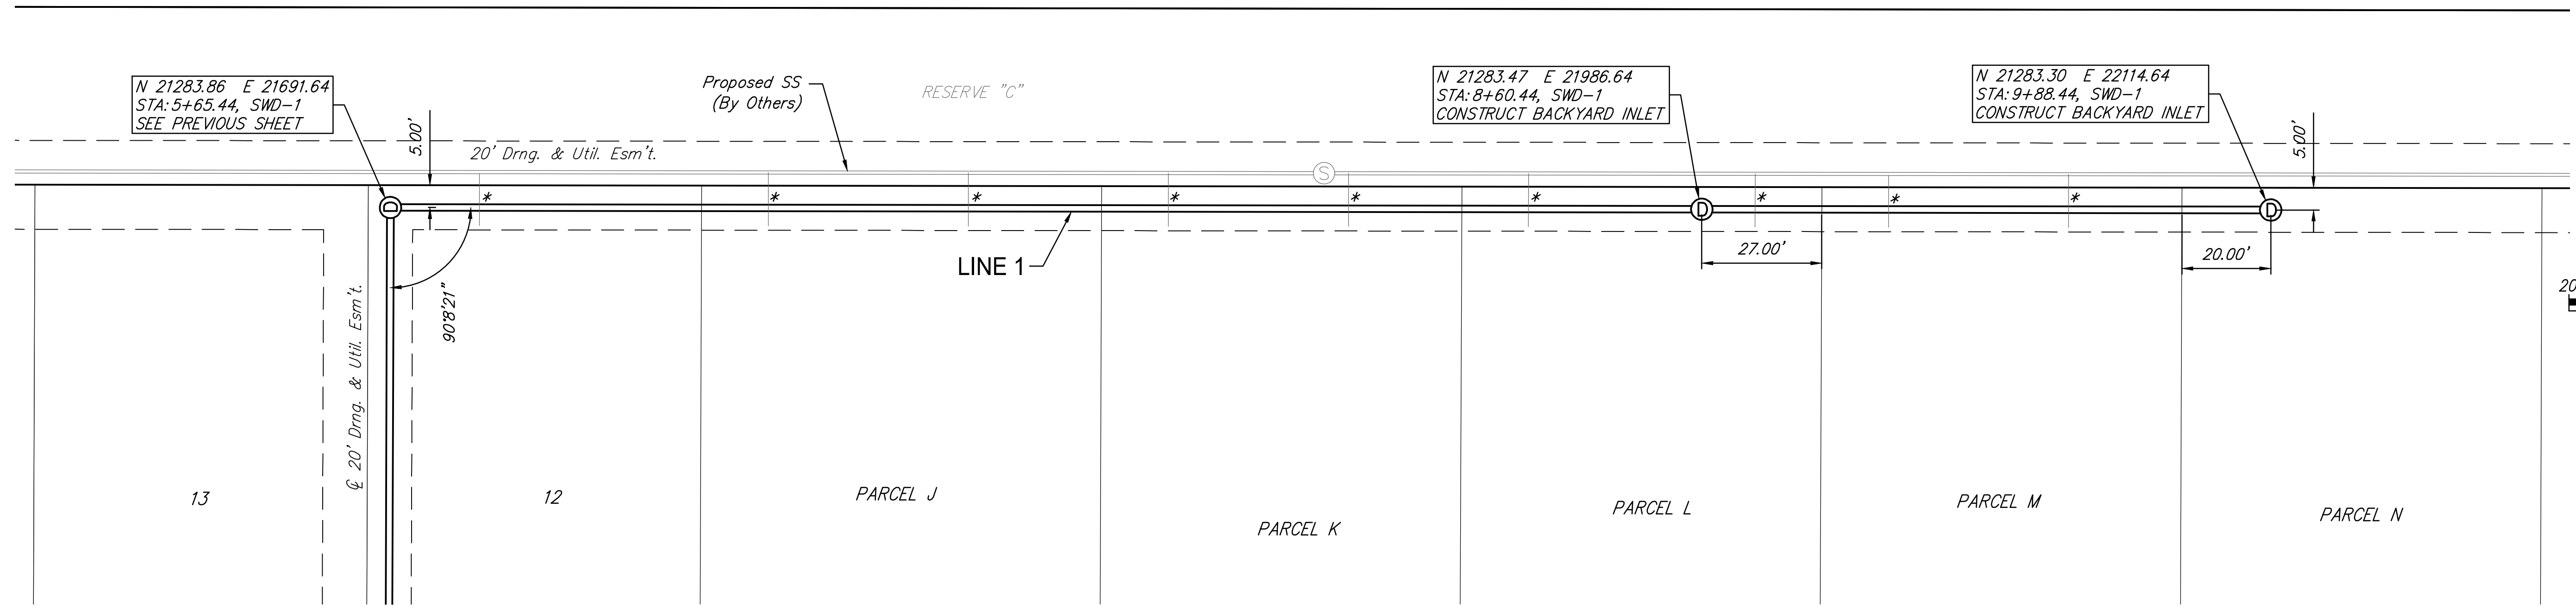

F:\Projects\Projects 4200-4299\4291E (Casa Bella 3rd Phase 2 Engineering)\4291E Engineering Base.dwg

RUGGLES BOHM
 ENGINEERING | SURVEYING | LANDSCAPE ARCHITECTURE | ENVIRONMENTAL SCIENCE

PROJECT NUMBER: 472-84946
 DRAWING FILE: 4291E Engineering Base

DESIGNER: E.J.G.
 DRAWN: D.F.S.

REVIEW: 4/14/2015
 DATE:

Casa Bella 3rd - Phase 2
SWS LINE 1 (2 of 2)
 Wichita, Kansas

RB JOB: 4291E
 SHEET: 16 OF 42