



127th Street East
 N 21114.34 E 22656.01
 Casa Bella STA. 20+12.36=
 Centerline of 127th Street East

Point #	Northing	Easting	Description
100	20952.08	22595.40	Addition Corner
101	21327.66	22596.81	Addition Corner
102	21329.33	21329.74	Addition Corner
103	21106.66	21223.80	Addition Corner
104	20839.38	21223.26	Addition Corner
105	20738.42	21198.18	Block Corner
106	20688.17	21329.13	Block Corner
107	20696.46	21399.41	Block Corner
108	20695.92	21667.23	Block Corner
110	20927.39	21821.63	Block Corner
111	20991.76	21910.54	Block Corner
112	20991.56	22060.54	Block Corner

Point #	Northing	Easting	Description
113	20953.26	22279.30	Block Corner
114	21082.57	22595.89	Block Corner
115	21146.57	22596.13	Block Corner
116	21083.60	22322.11	PC
117	21088.08	22255.17	PT
118	21147.60	22322.35	PC
119	21151.54	22263.46	PT
120	21104.57	22129.00	PC
121	21108.51	22068.98	PT
122	21168.03	22137.30	PC
123	21172.51	22069.06	PT
124	21109.22	21527.72	PC

Point #	Northing	Easting	Description
125	20989.47	21407.57	PT
126	21173.22	21527.81	PC
127	20989.59	21343.57	PT
128	20994.47	21407.68	Block Corner
129	20994.05	21721.39	Block Corner
130	20874.44	21407.33	Block Corner
131	20816.44	21407.22	Block Corner
132	20874.04	21608.60	Block Corner
133	20816.04	21608.49	Block Corner

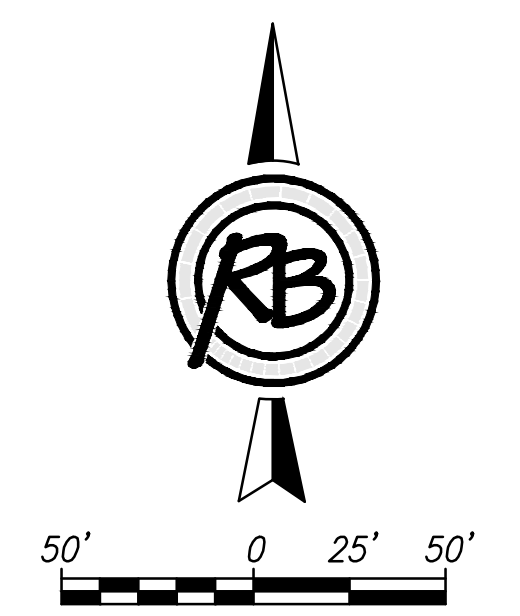

Casa Bella 3rd - Phase 2 Addition Coordinates			
 RUGGLES & BOHM	<small>ENGINEERING SURVEYING LANDSCAPE ARCHITECTURE GOVERNMENT</small> <small>924 NORTH MAIN WICHITA, KANSAS 67203 P (316) 264-8008 F (316) 264-4621</small> <small>WWW.RUGGLESANDBOHM.COM</small>		<small>DATE</small> ##### <small>DESIGN</small> E.J.G. <small>DRAWN</small> DRS <small>REVIEW</small> 4/14/2015 <small>SHEET</small> 29 <small>OF</small> 42
	<small>PROJECT NUMBER</small> 472-84946	<small>HB JOB NO.</small> 4291E	<small>DWG. SCALE</small> ...