



F:\Projects\Projects 4200-4299\4291E (Casa Bella 3rd Phase 2 Engineering)\4291E Engineering Base.dwg

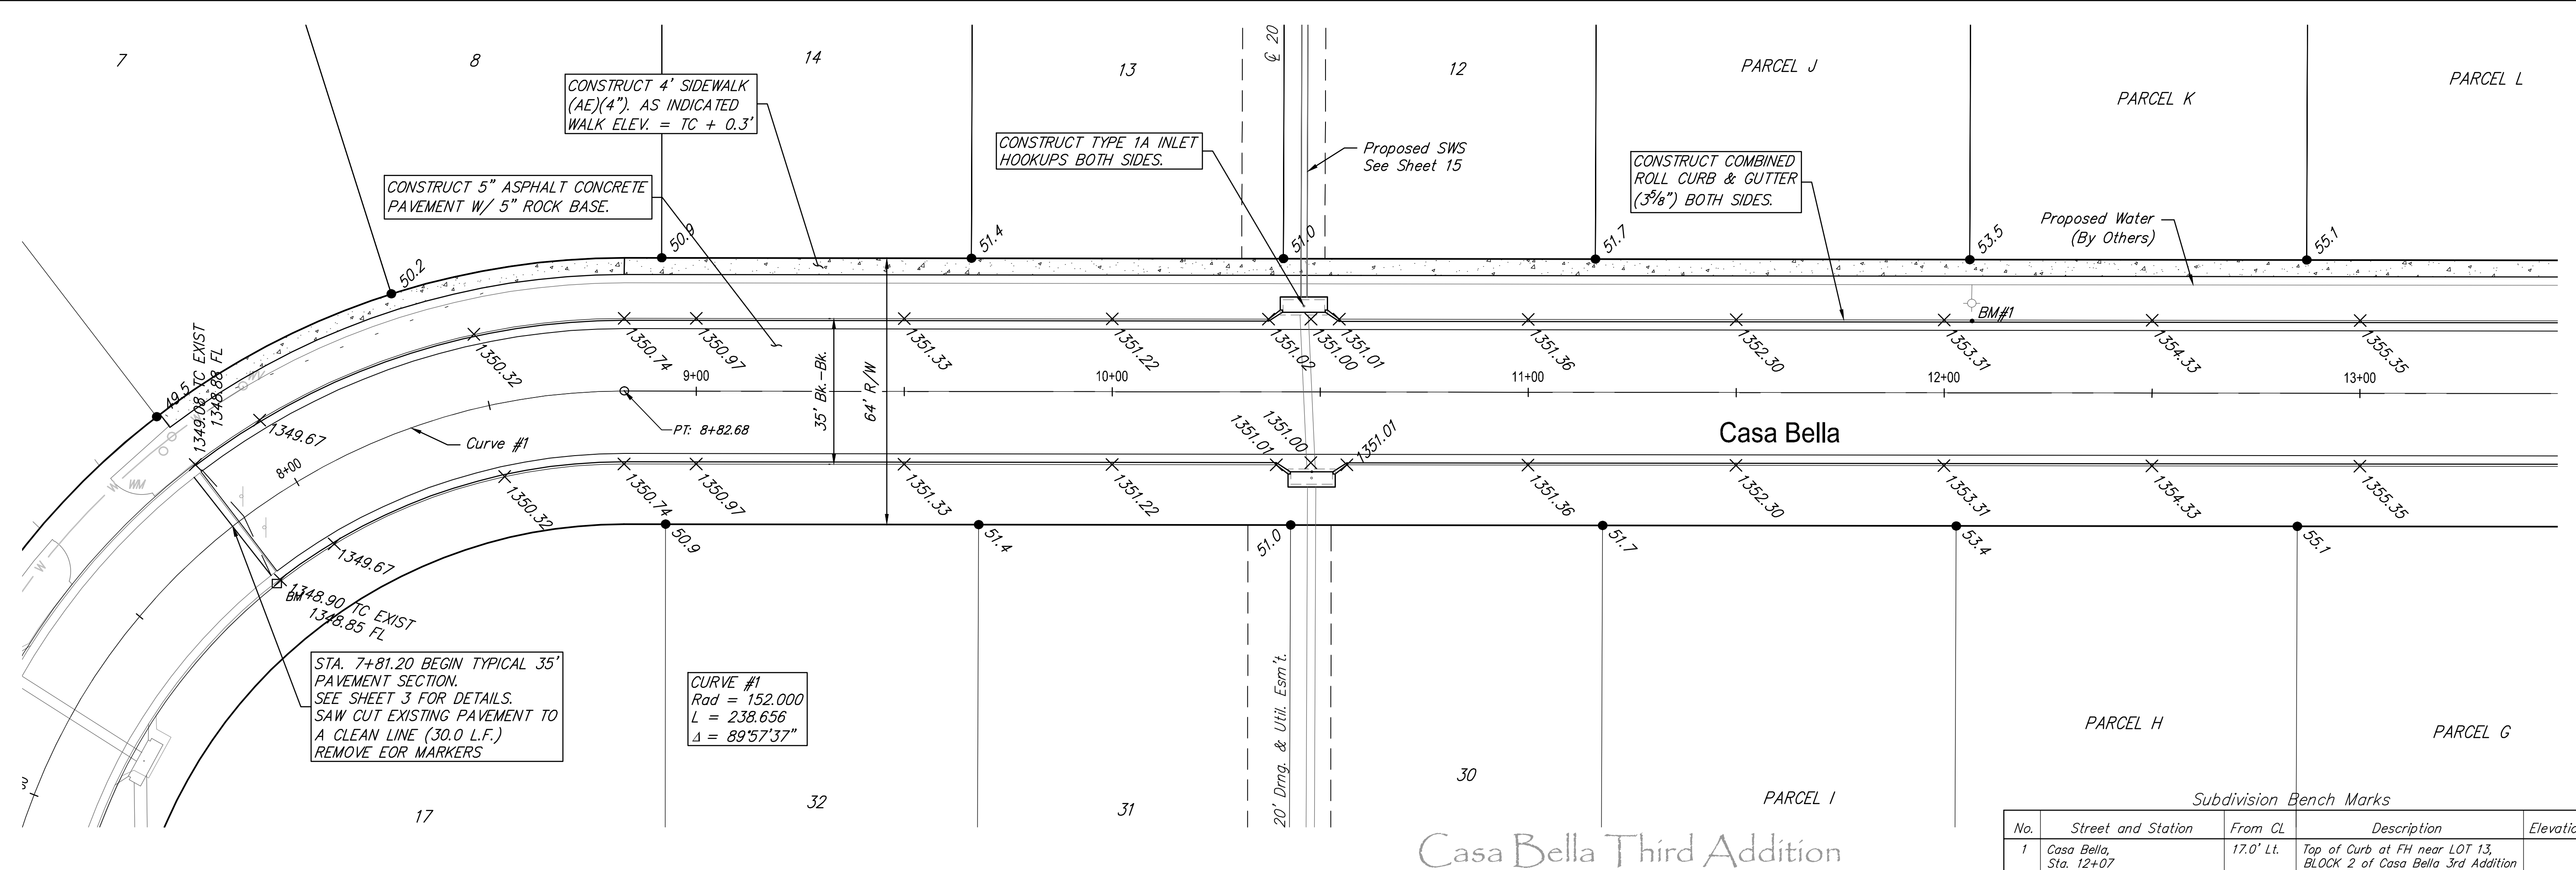

Subdivision Bench Marks

No.	Street and Station	From CL	Description	Elevation
1	Casa Bella, Sta. 12+07	17.0' Lt.	Top of Curb at FH near LOT 13, BLOCK 2 of Casa Bella 3rd Addition	

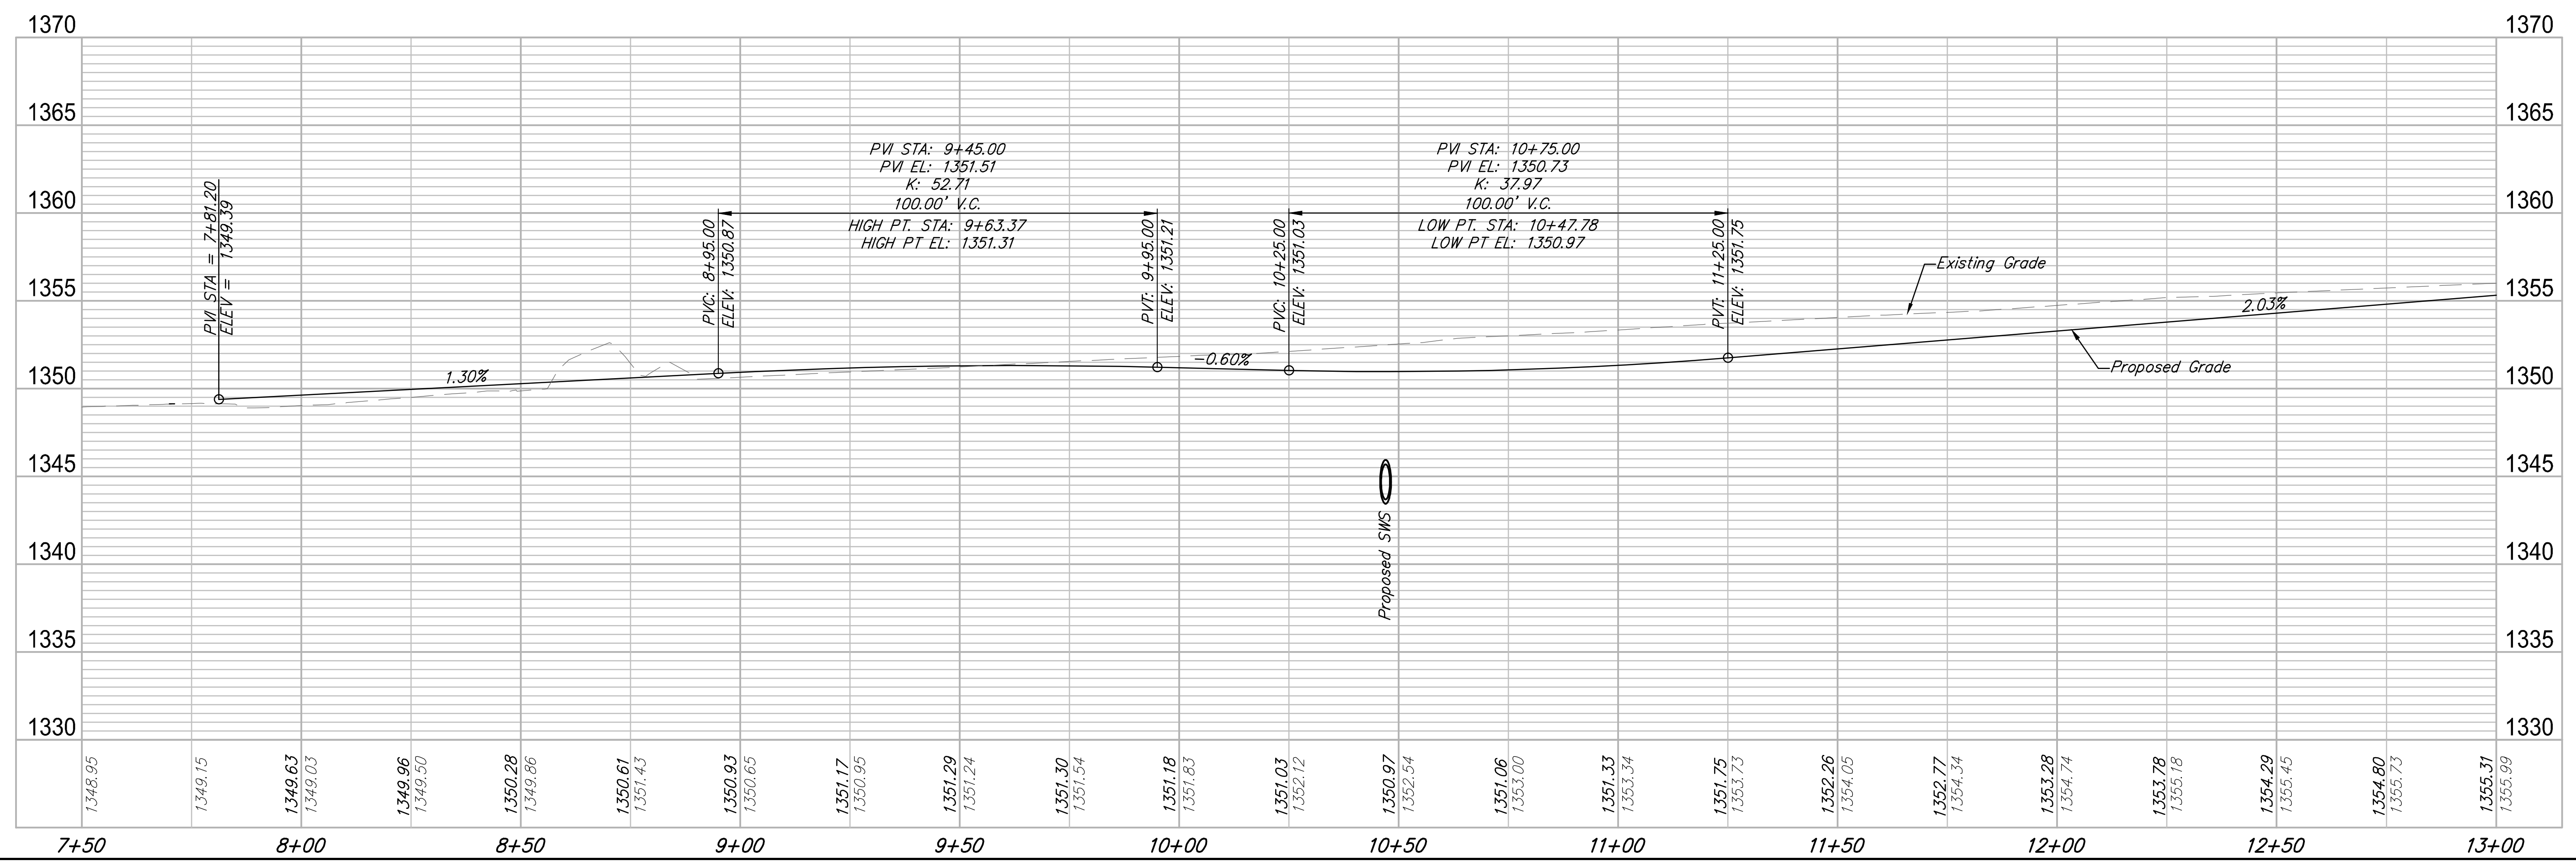

**RUGGLES BOHM**  
ENGINEERS ARCHITECTS LANDSCAPE ARCHITECTS PLANNERS  
1000 W. WILMINGTON ST. WICHITA, KS 67202  
PH: 316.261.1234 FAX: 316.261.1235

PROJECT NUMBER 472-84946	DESIGN EJG	REVIEW 4/14/2015
DRAWING FILE 4291E Engineering Base	DRAWN DPS	DATE
<p><b>Casa Bella 3rd - Phase 2</b> <b>Casa Bella-PP 1</b> Wichita, Kansas</p>		
<p>SHEET <b>7</b> OF <b>42</b></p>		