
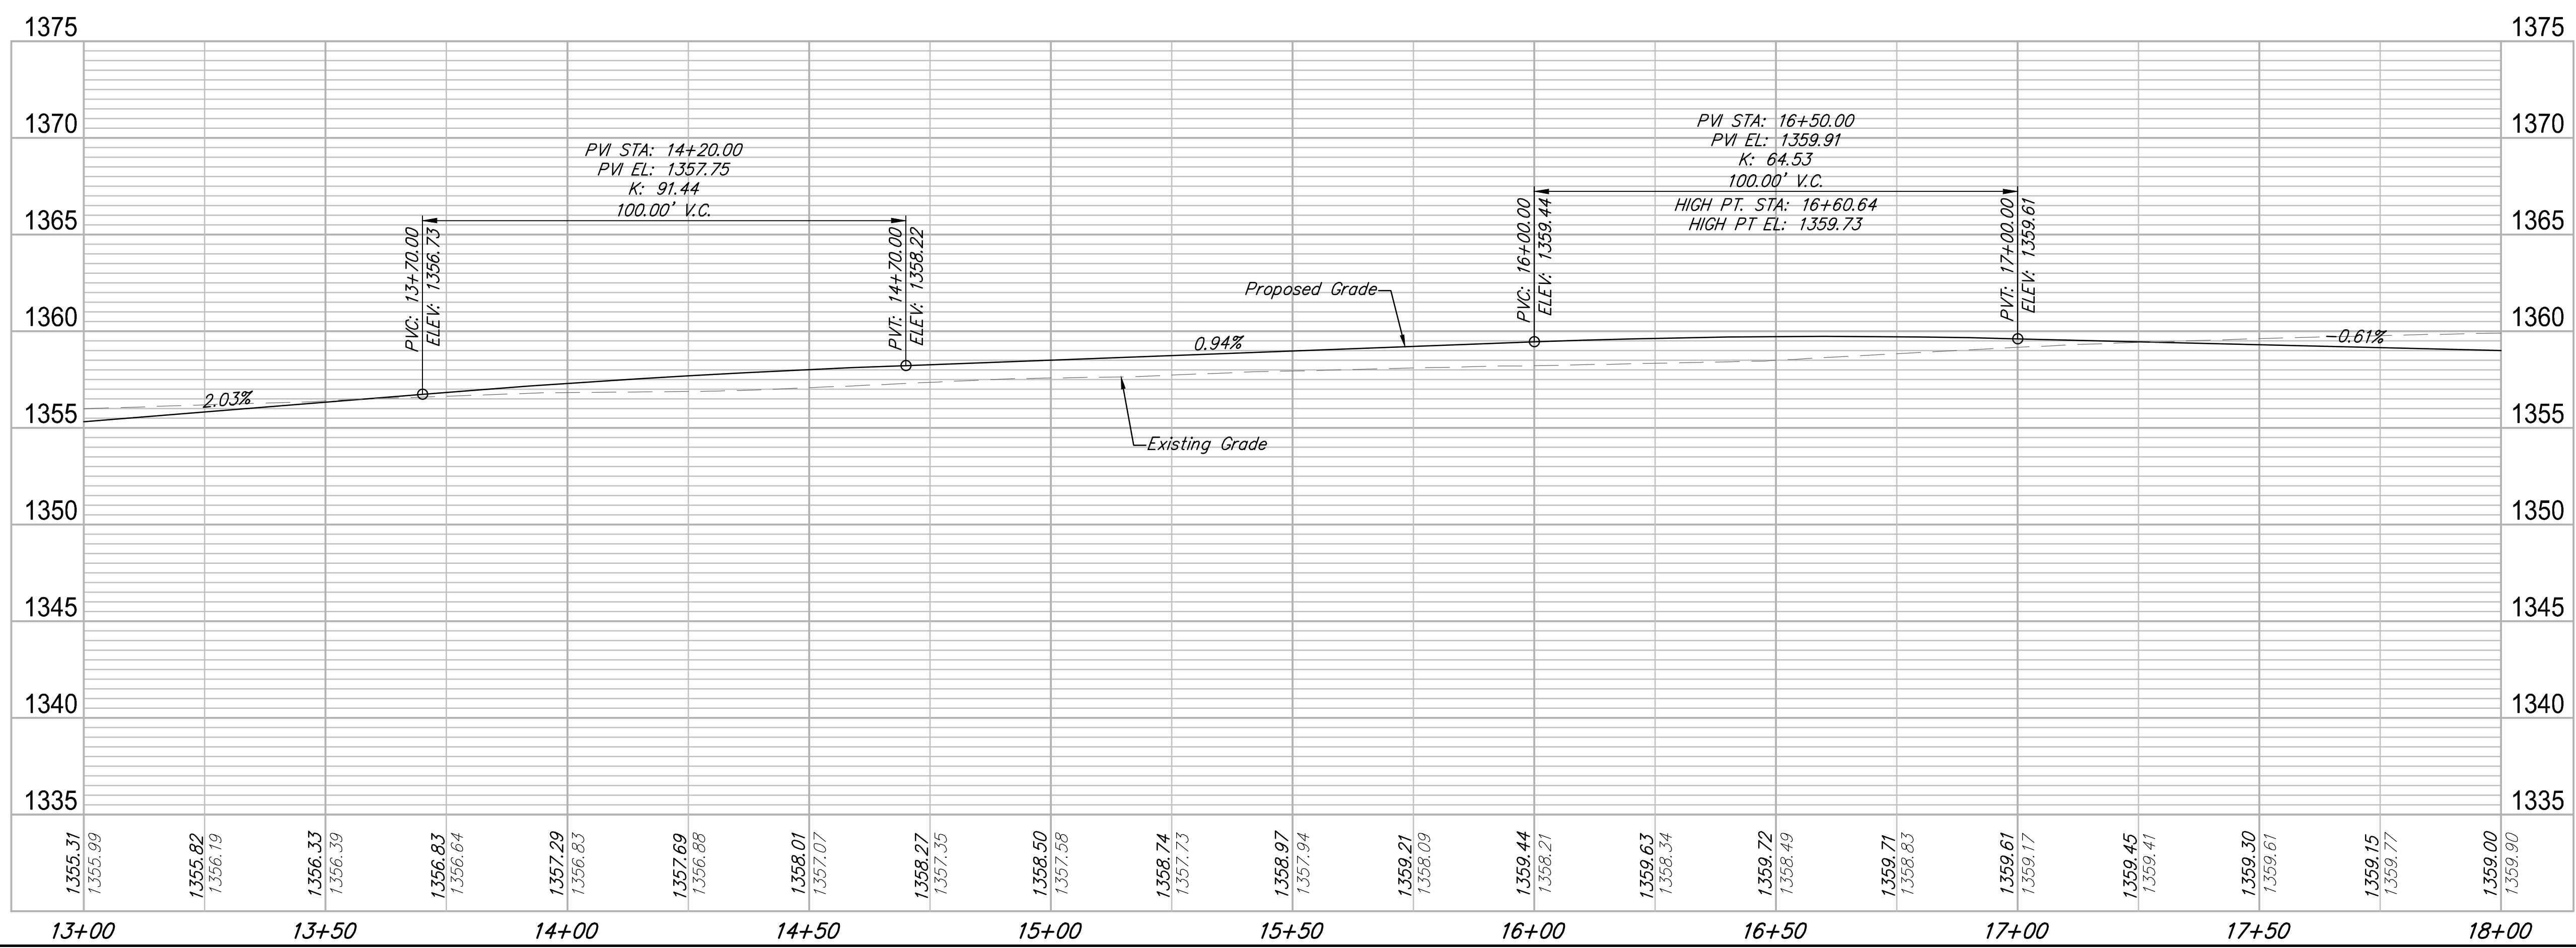
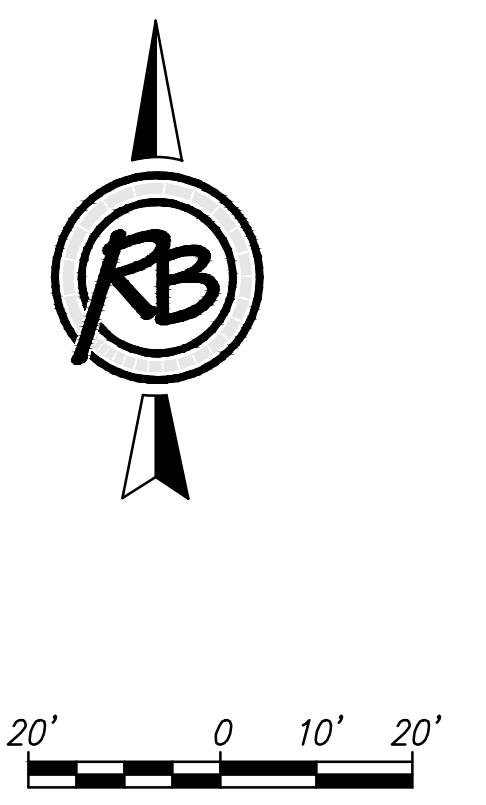


F:\Projects\Projects 4200-4299\4291E (Casa Bella 3rd Phase 2 Engineering)\4291E Engineering Base.dwg

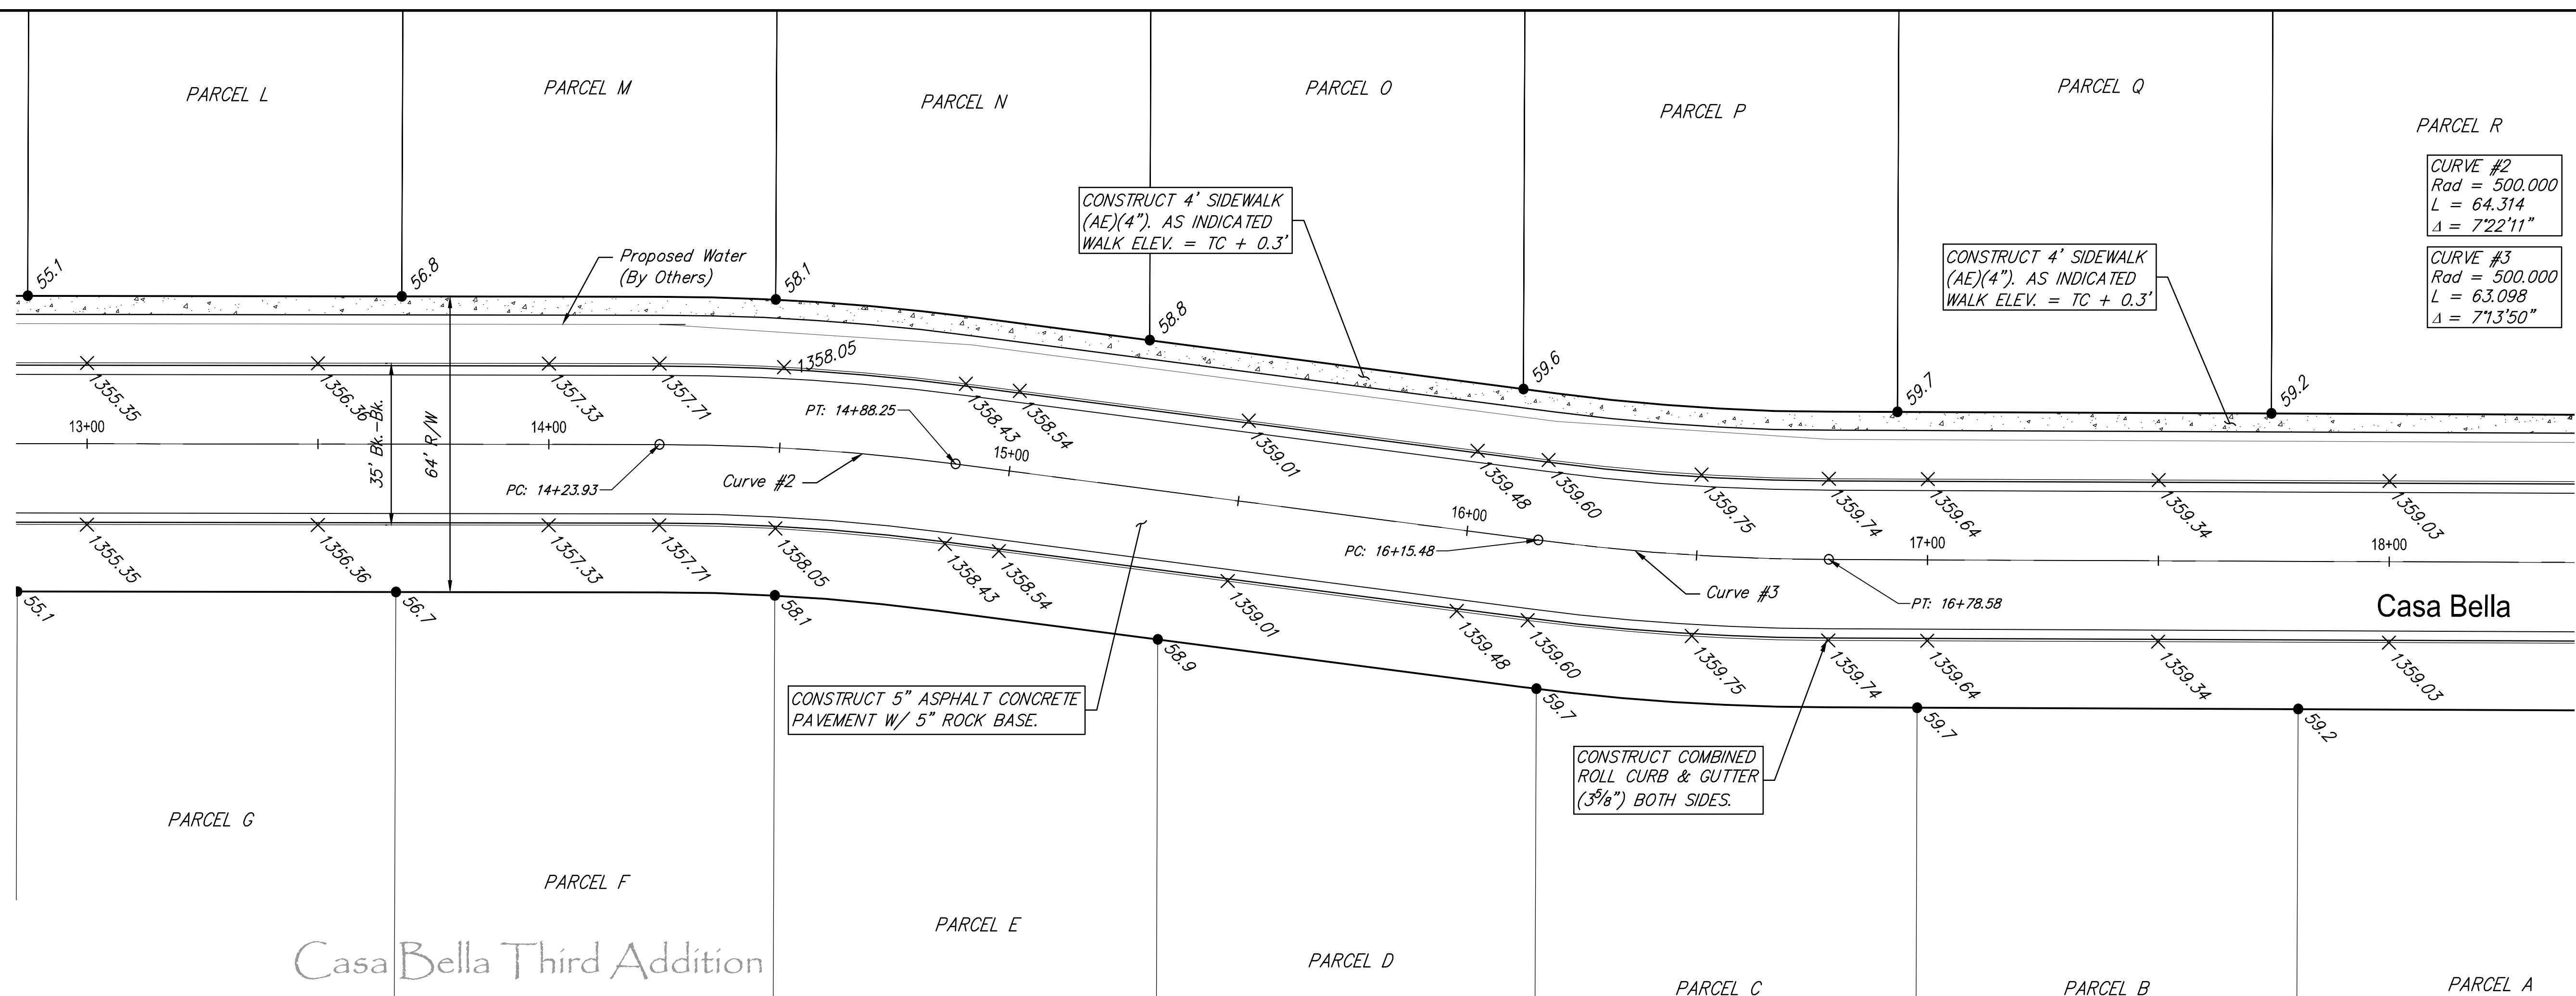

RUGGLES BOHM
ARCHITECTS ENGINEERS LANDSCAPE ARCHITECTS CONTRACTORS

REVIEW: 4/14/2015
 DATE

DESIGN: E/JG
 DRAWN: DPS

PROJECT NUMBER: 472-84946
 DRAWING FILE: 4291E Engineering Base

Casa Bella 3rd - Phase 2
Casa Bella-PP 2
 Wichita, Kansas

RB JOB SHEET
 OF 42