


SUSERS
8/8/2015
12:22:10 PM \$FILELS

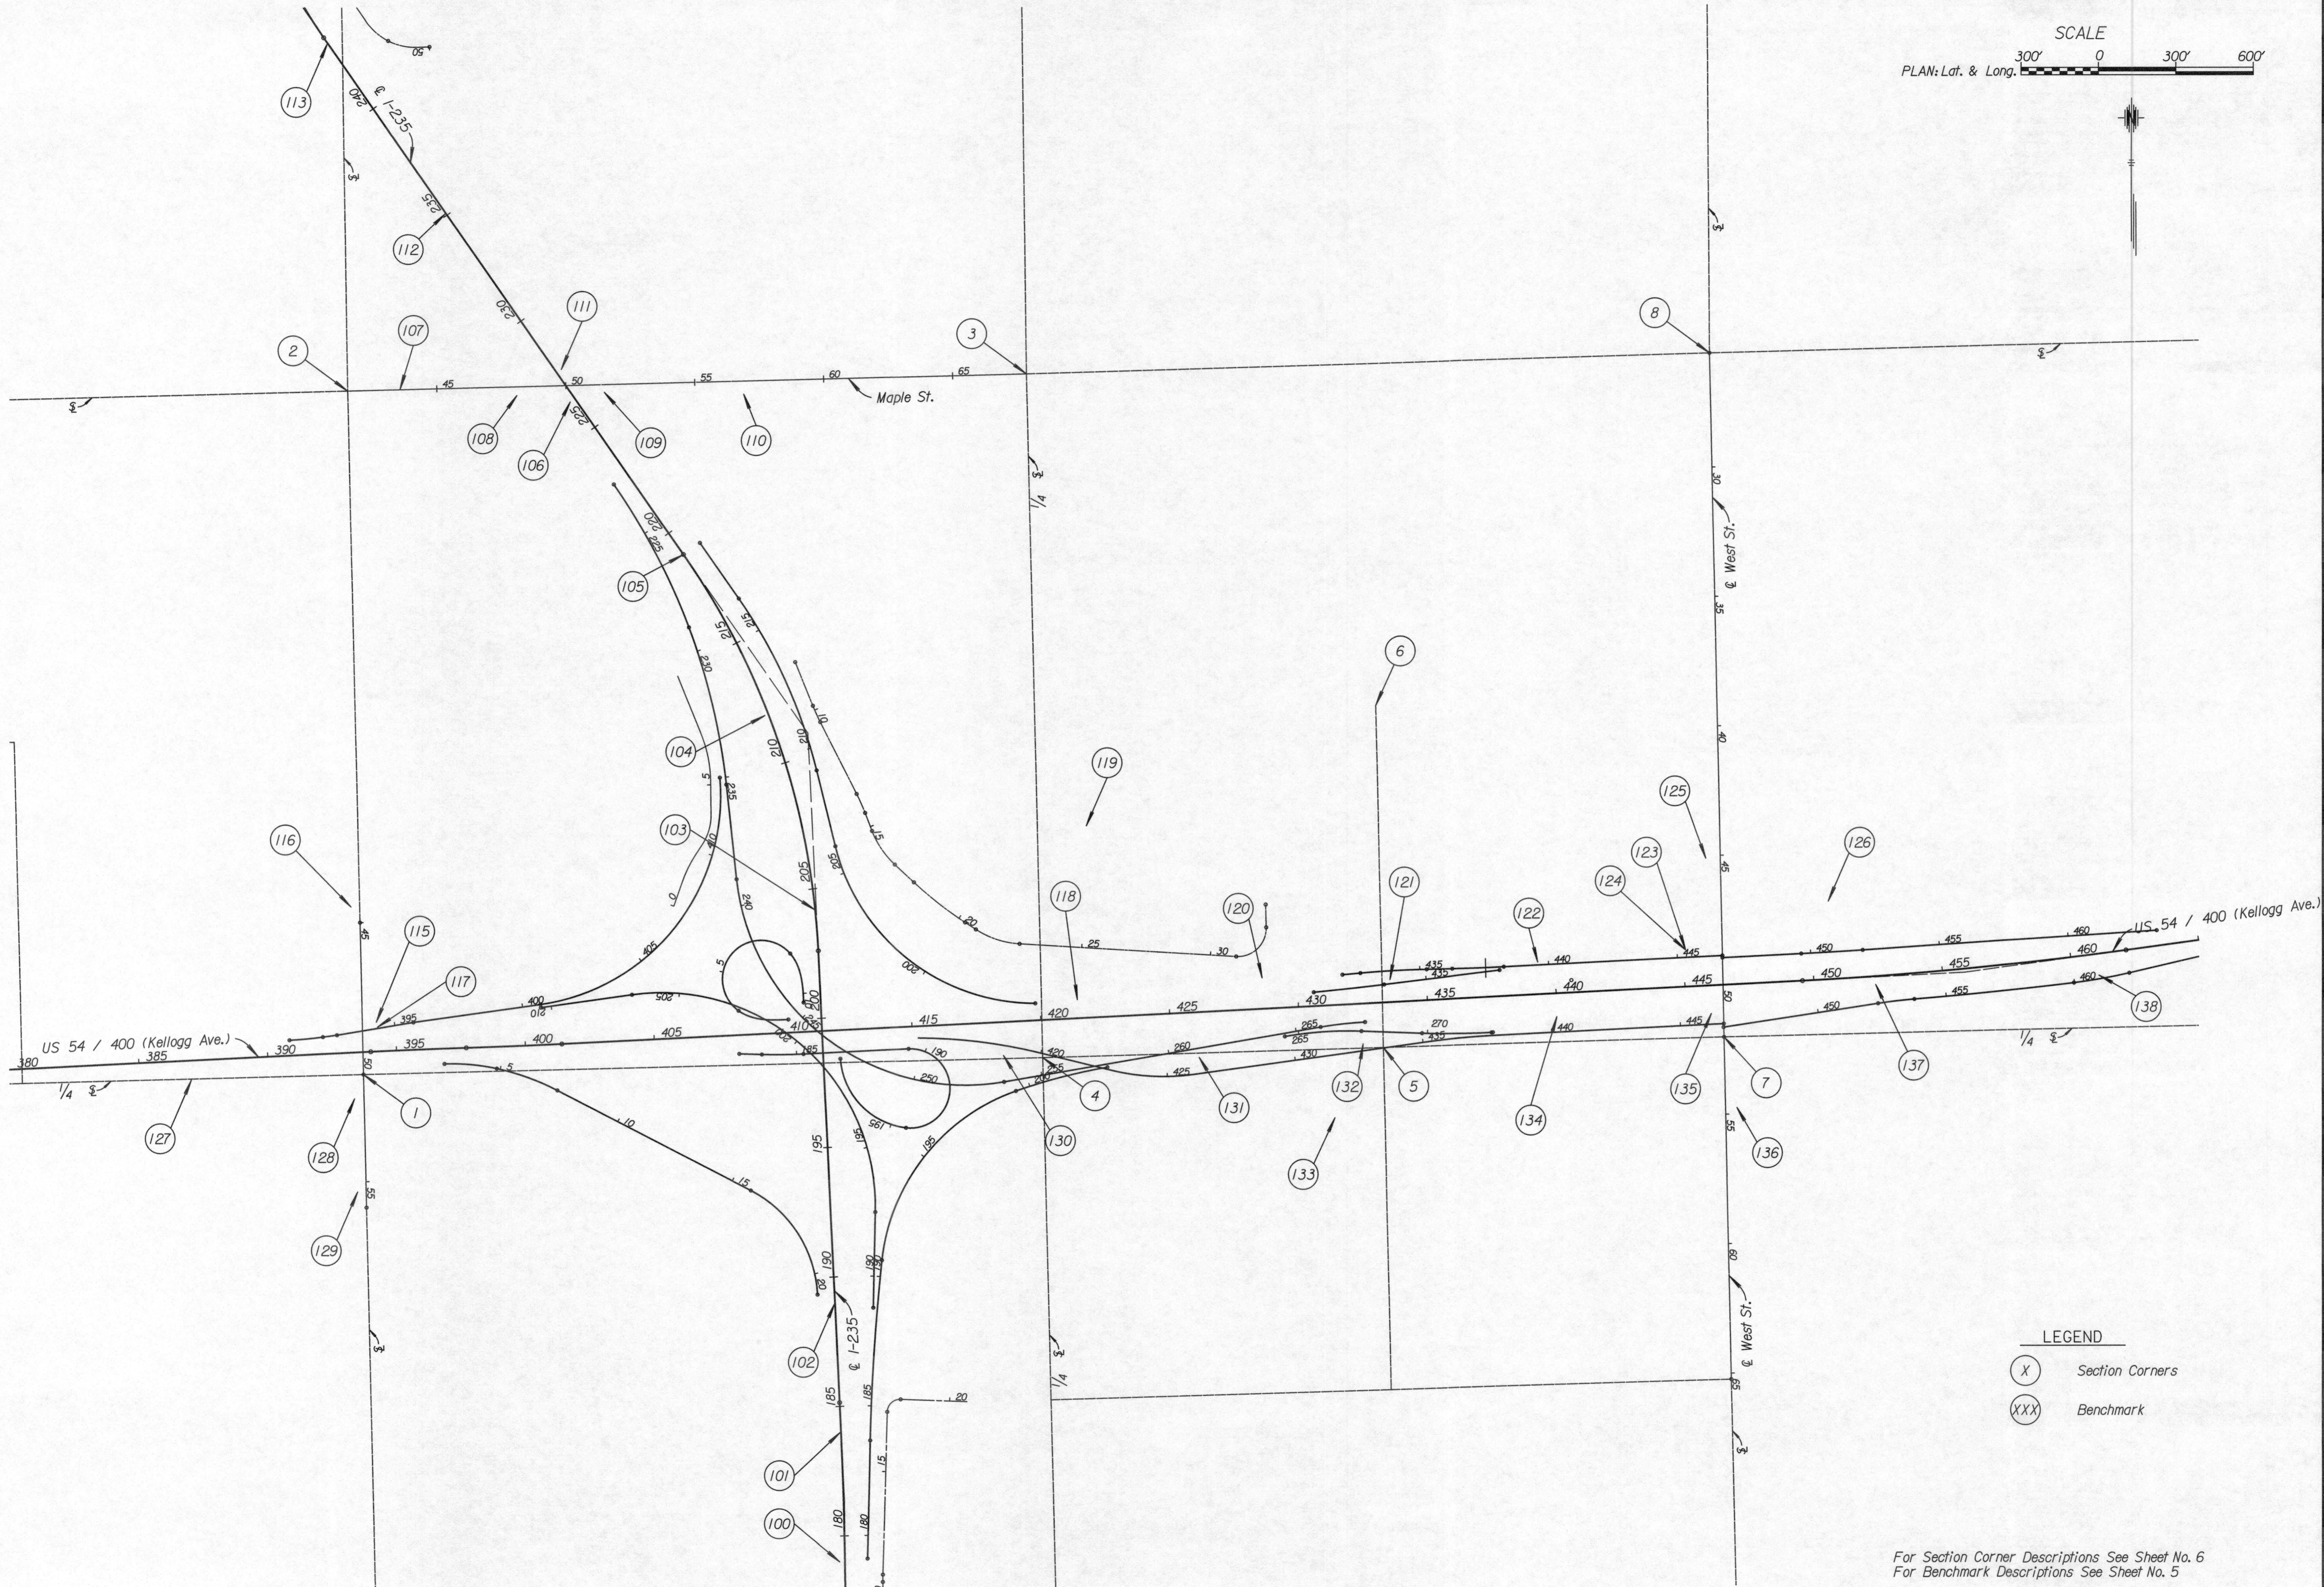


SCALE
 PLAN: Lat. & Long. 300' 0 300' 600'

LEGEND
 (X) Section Corners
 (XXX) Benchmark

For Section Corner Descriptions See Sheet No. 6
 For Benchmark Descriptions See Sheet No. 5

TranSystems
 245 NORTH WACO
 SUITE 222
 WICHITA, KANSAS 67202
 PHONE: 316-303-3000
 FAX: 316-303-0156

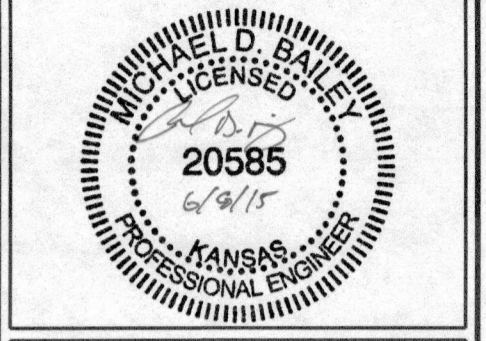

CONSULTANTS:

**WATER MAIN RELOCATIONS - PHASE 1
 KELLOGG & I-235 INTERCHANGE
 RED PROJECT**
 WICHITA, KANSAS
 CITY OF WICHITA

REVISIONS:	MARK	DATE	DESCRIPTION

PROJ NO: P125140031
 SCALE: 1" = 300'
 DATE: 8/8/2015
 DESIGNED BY: DAN
 DRAWN BY: DAN
 CHECKED BY: MDB

SHEET TITLE:
LOCATION MAP
 SHEET NO. 4
 SHEET 4 OF 22