
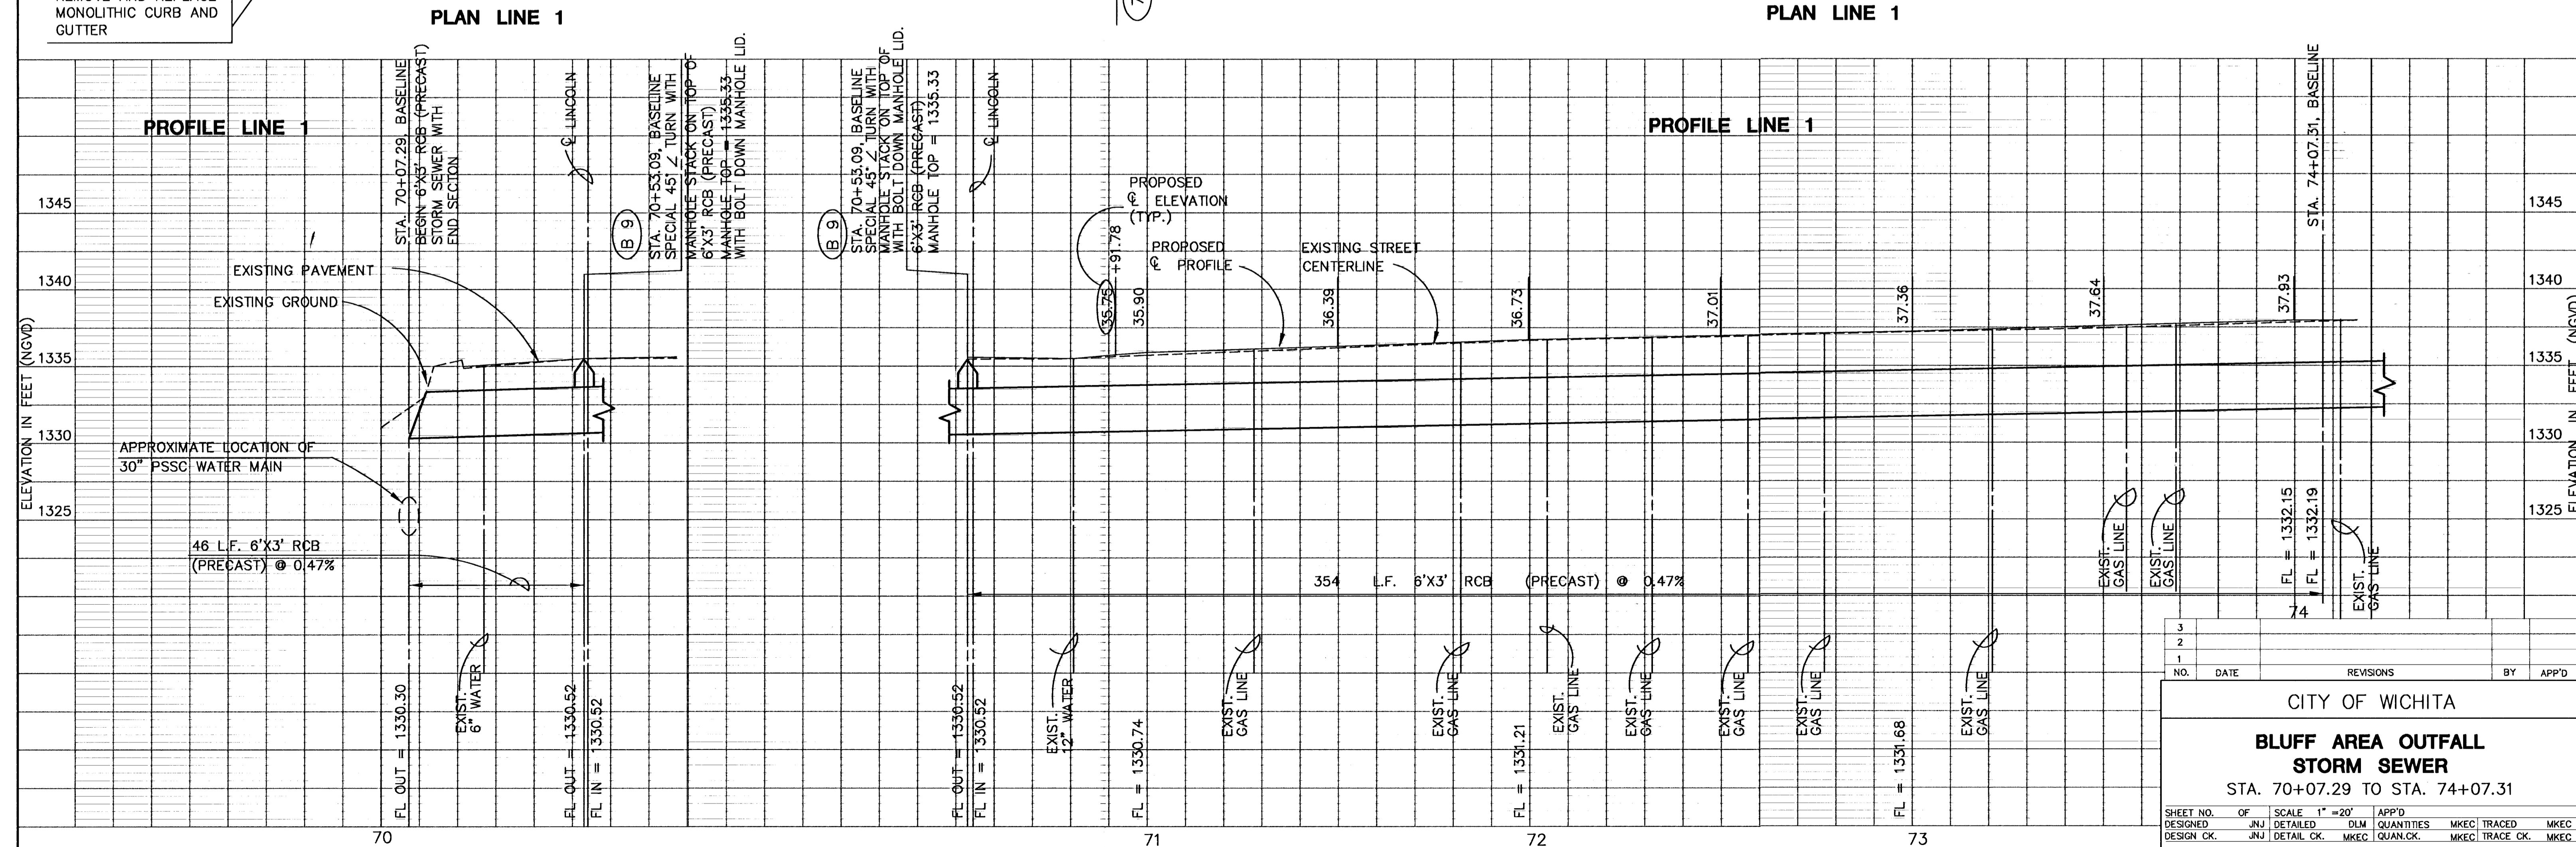


FHWA REG. NO.	STATE	PROJECT NO.	YEAR	SHEET NO.	SHEETS
7	KANSAS	54-87 K-4445-01	1996	6	73

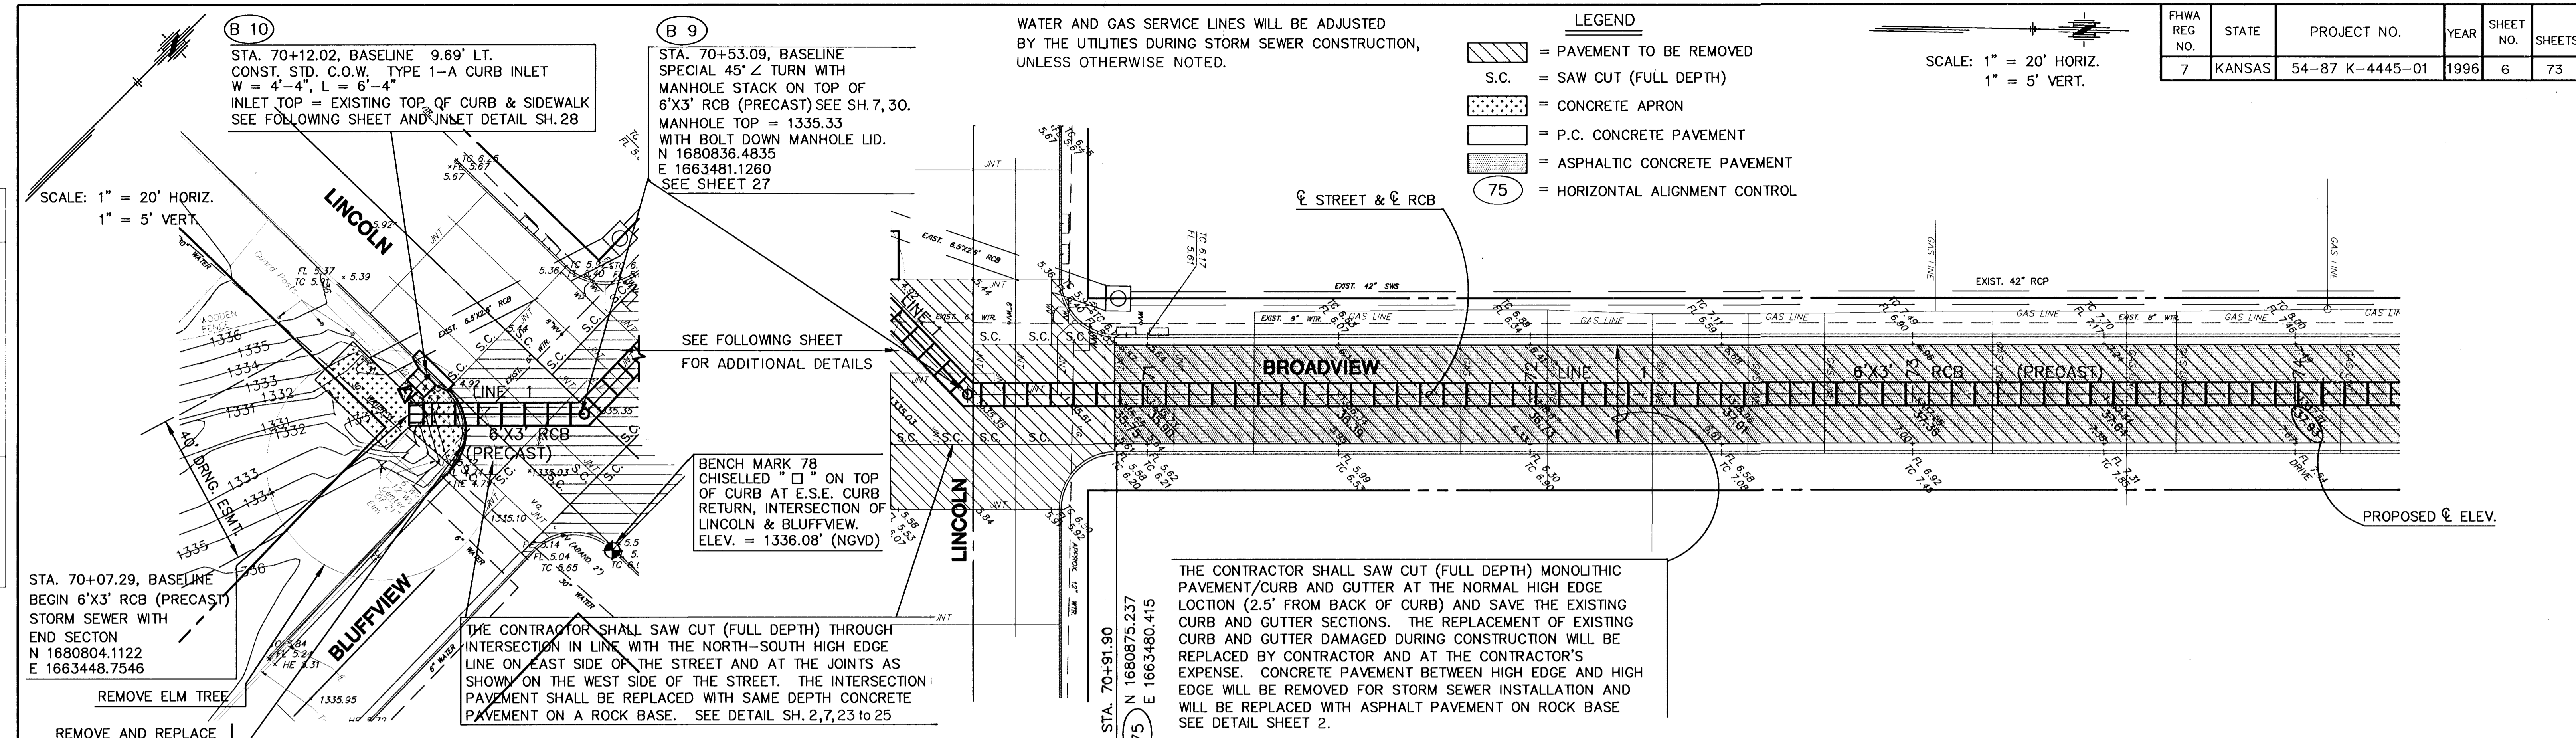

3					
2					
1					
NO.	DATE	REVISIONS	BY	APP'D	

CITY OF WICHITA

BLUFF AREA OUTFALL STORM SEWER
STA. 70+07.29 TO STA. 74+07.31

SHEET NO.	OF	SCALE	1" = 20'	APP'D
DESIGNED	JNJ	DETAILED	DLM	QUANTITIES
DESIGN CK.	JNJ	DETAIL CK.	MKEC	QUAN. CK.

9207SW51 5-24-96