

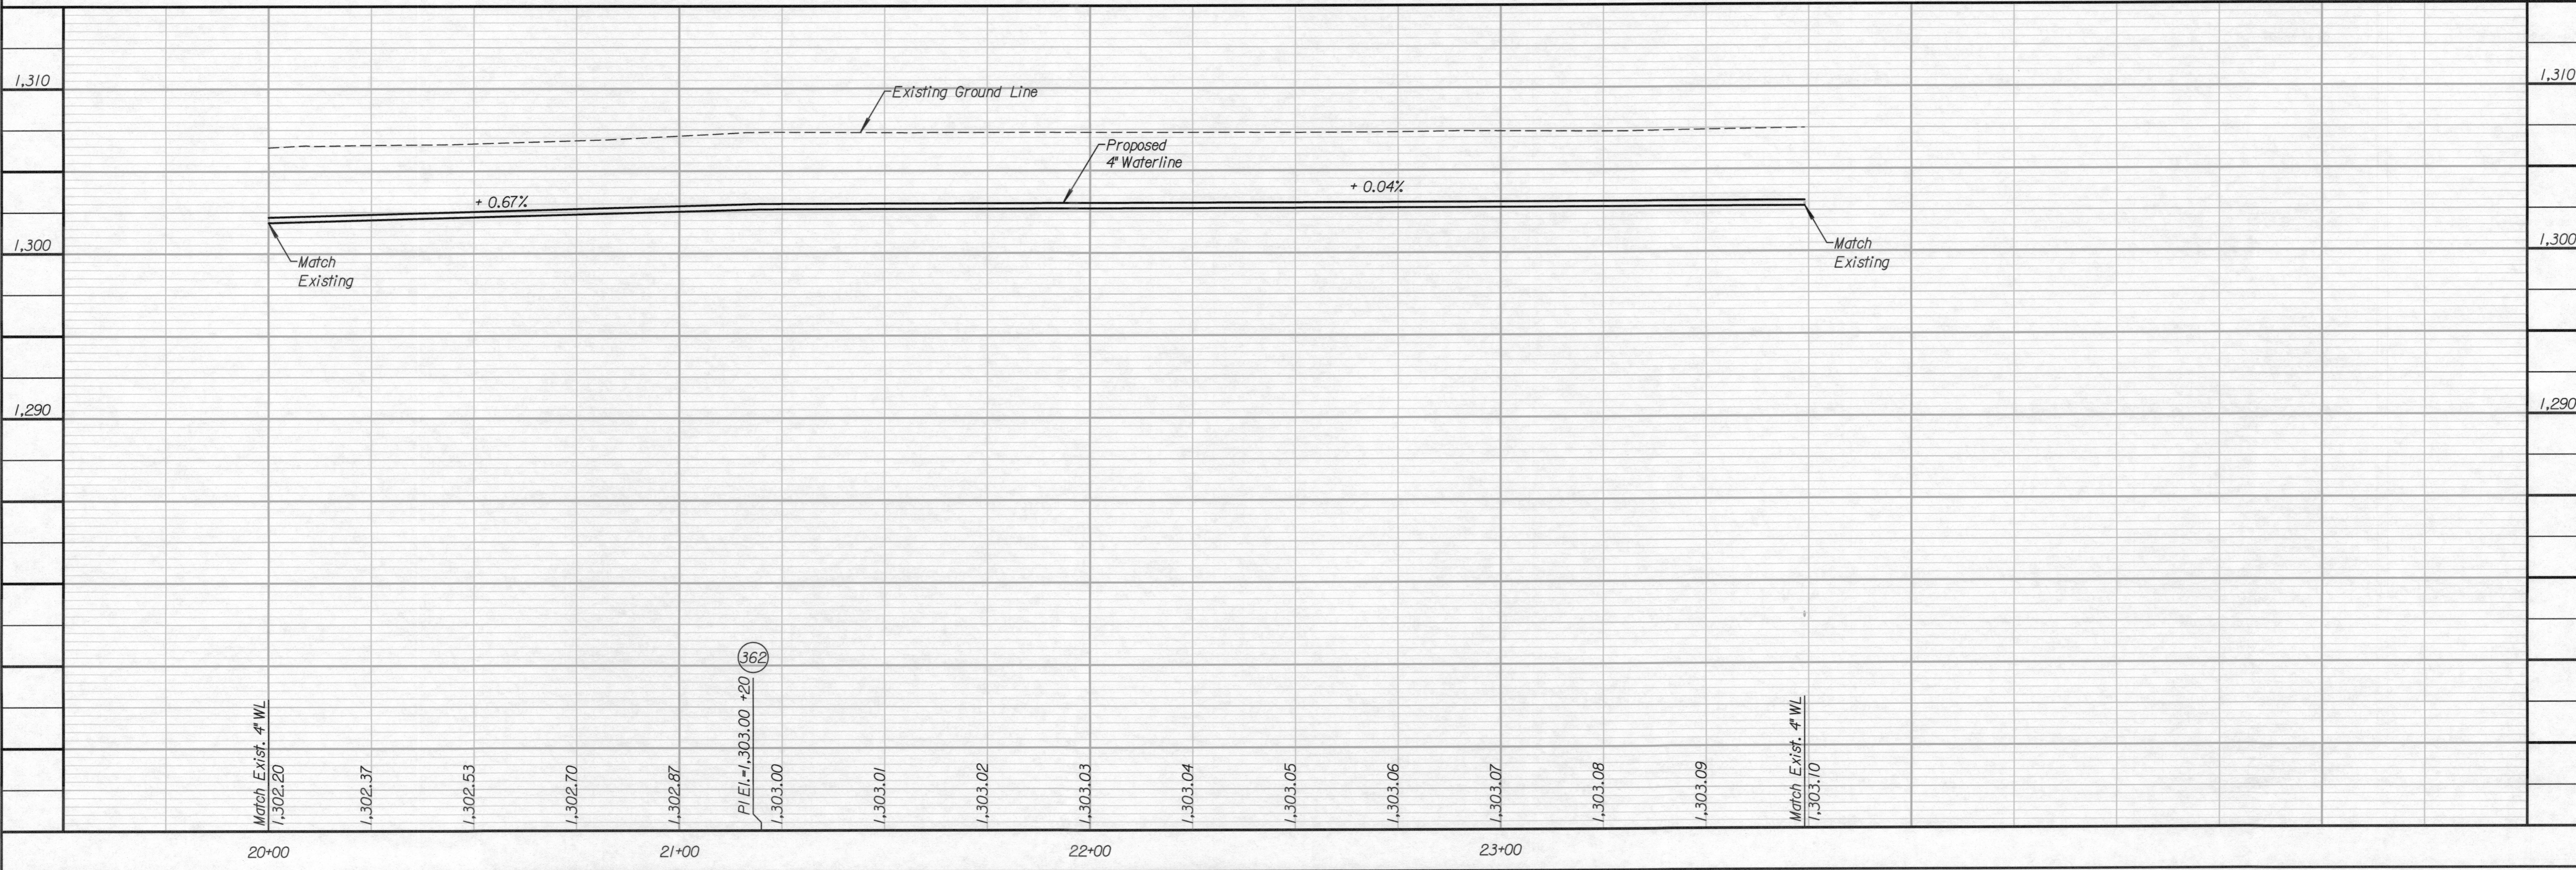


SCALE  
PLAN: Lat. & Long. 20' 0 20' 40'

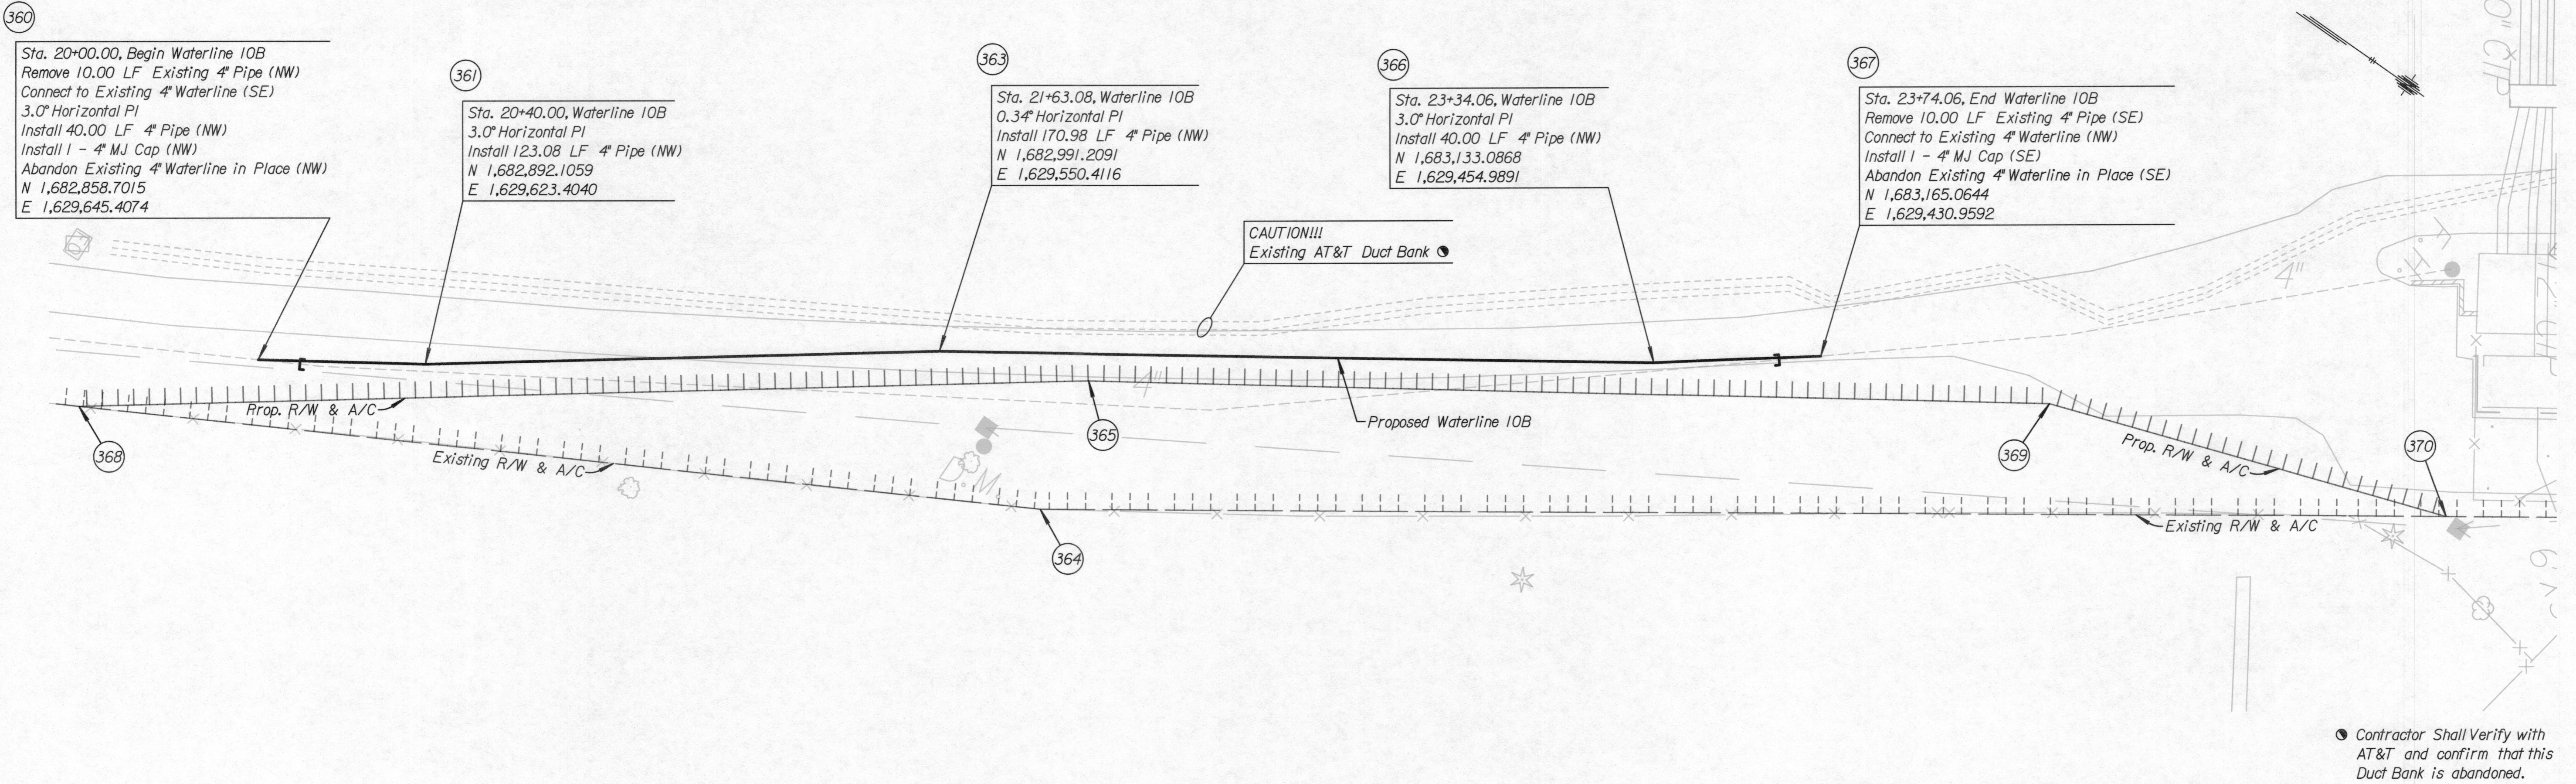

**TranSystems**  
245 NORTH WACO  
SUITE 222  
WICHITA, KANSAS 67202  
PHONE: 316-303-3000  
FAX: 316-303-0156

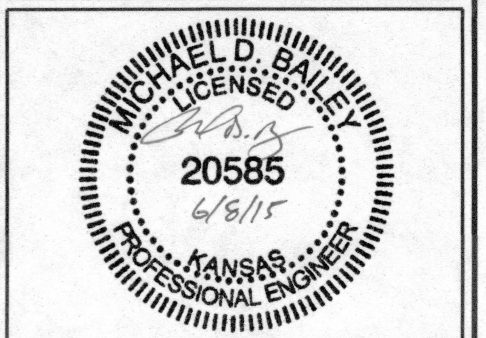

CONSULTANTS:

**WATER MAIN RELOCATIONS - PHASE 1  
KELLOGG & I-235 INTERCHANGE  
RED PROJECT**

WICHITA, KANSAS  
CITY OF WICHITA

REVISIONS:	MARK	DATE	DESCRIPTION

PROJ NO: P125140031  
SCALE: 1" = 20'  
DATE: 6/8/2015  
DESIGNED BY: DAN  
DRAWN BY: DAN  
CHECKED BY: MDB

SHEET TITLE:  
**WATERLINE 10B  
STA. 20+00.00 TO  
STA. 23+74.06**

SHEET NO.  
**20**

SHEET 20 OF 22

SUSERS 6/8/2015 12:24:47 PM SFLELS

IF THIS DRAWING IS LESS THAN 22" X 36" IT IS A REDUCED SIZE DRAWING