
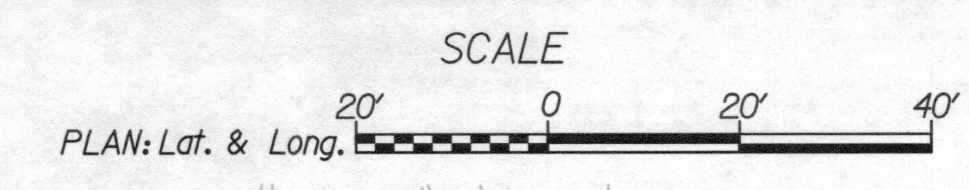


SUSERS 6/9/2015 12:24:55 PM \$FILELS

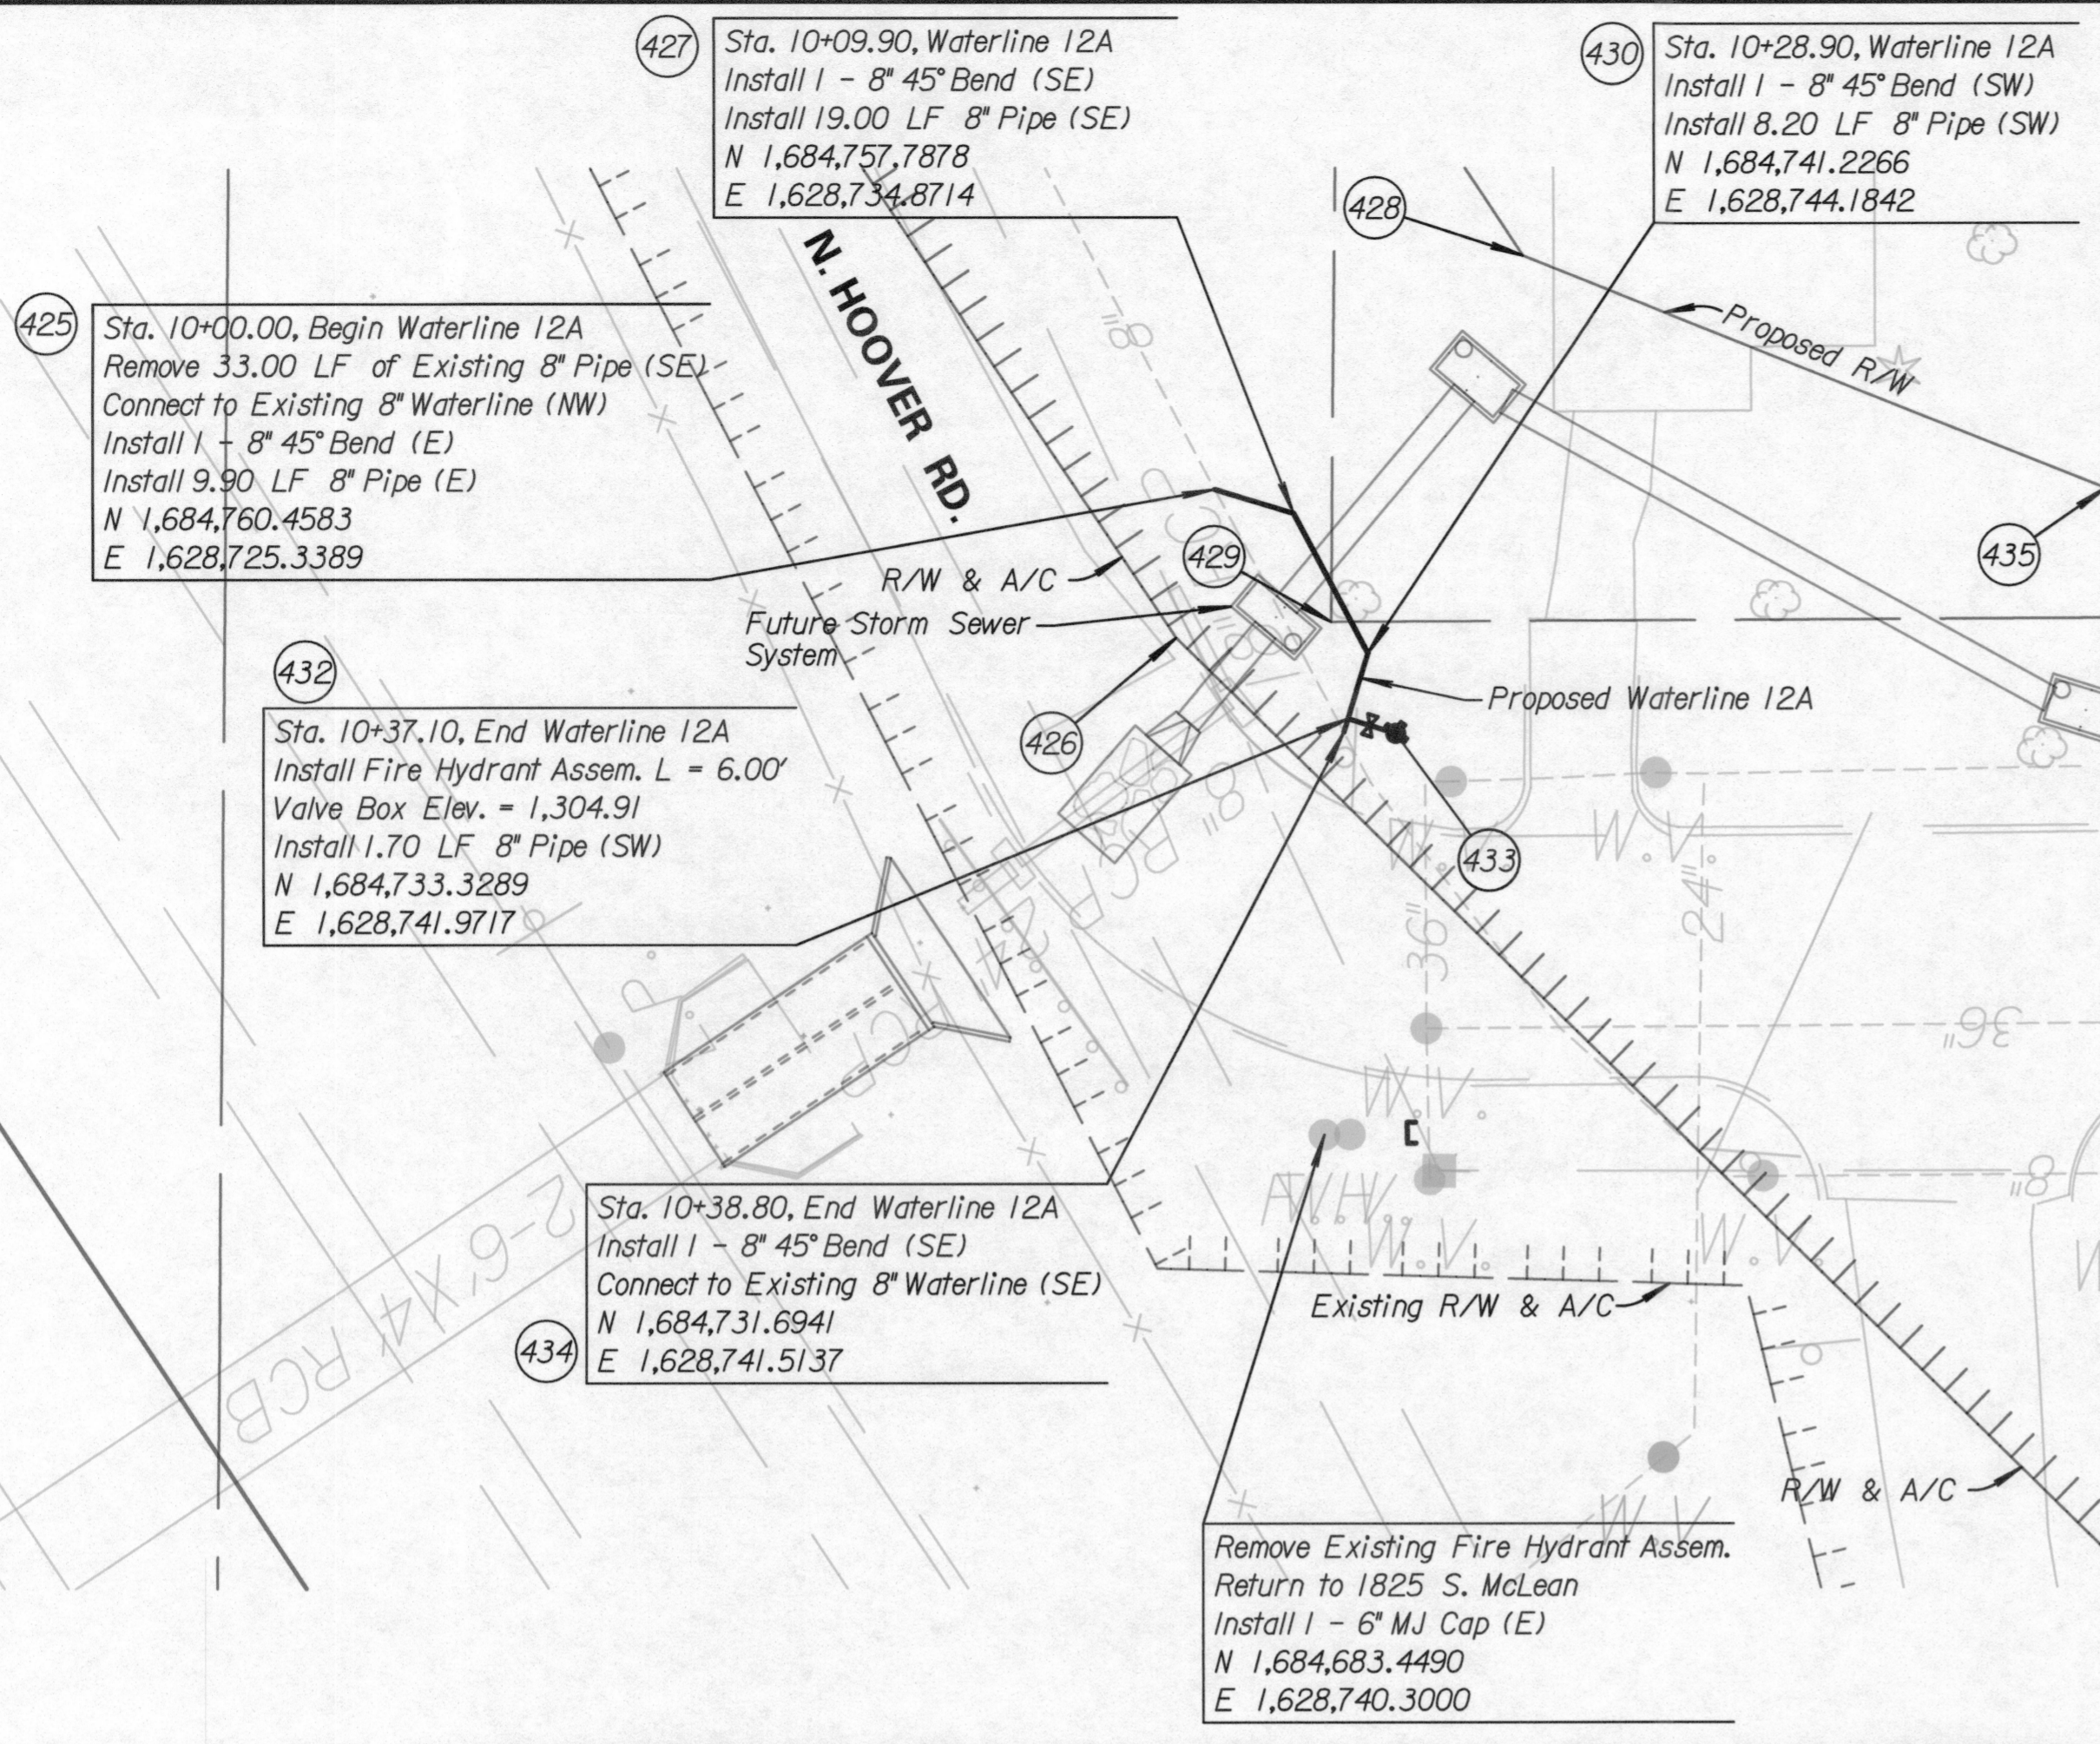


TranSystems
 245 NORTH WACO
 SUITE 222
 WICHITA, KANSAS 67202
 PHONE: 316-303-3000
 FAX: 316-303-0156

Professional Engineer
 License No. 20585
 6/9/15
 KANSAS

CONSULTANTS:

WATER MAIN RELOCATIONS - PHASE 1
 KELLOGG & I-235 INTERCHANGE
 RED PROJECT

WICHITA, KANSAS

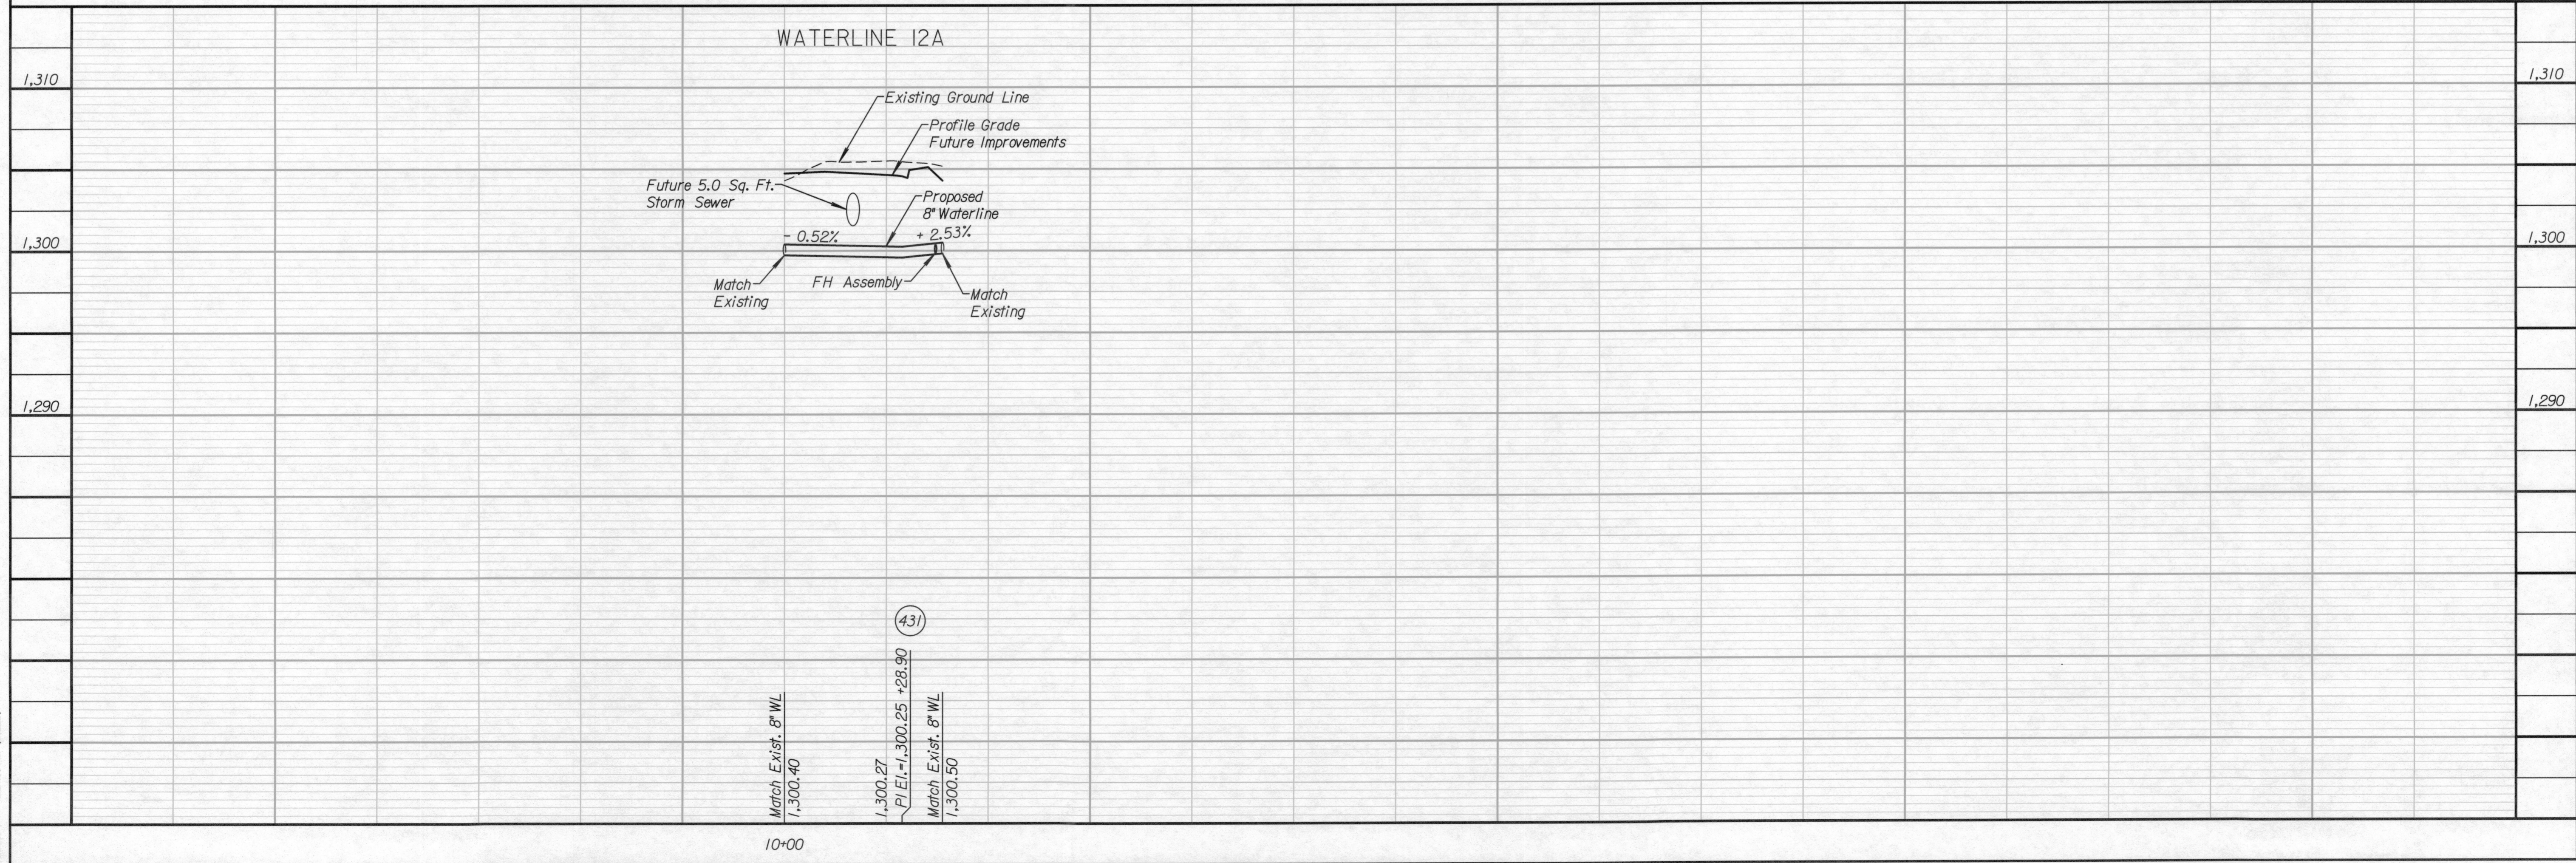

REVISIONS:

MARK	DATE	DESCRIPTION

PROJ NO: P125140031
 SCALE: 1" = 20'
 DATE: 6/8/2015
 DESIGNED BY: DAN
 DRAWN BY: DAN
 CHECKED BY: MDB

SHEET TITLE:
**WATERLINE 12A
 STA. 10+00.00 TO
 STA. 10+38.80**

SHEET NO.
22
 SHEET 22 OF 22