

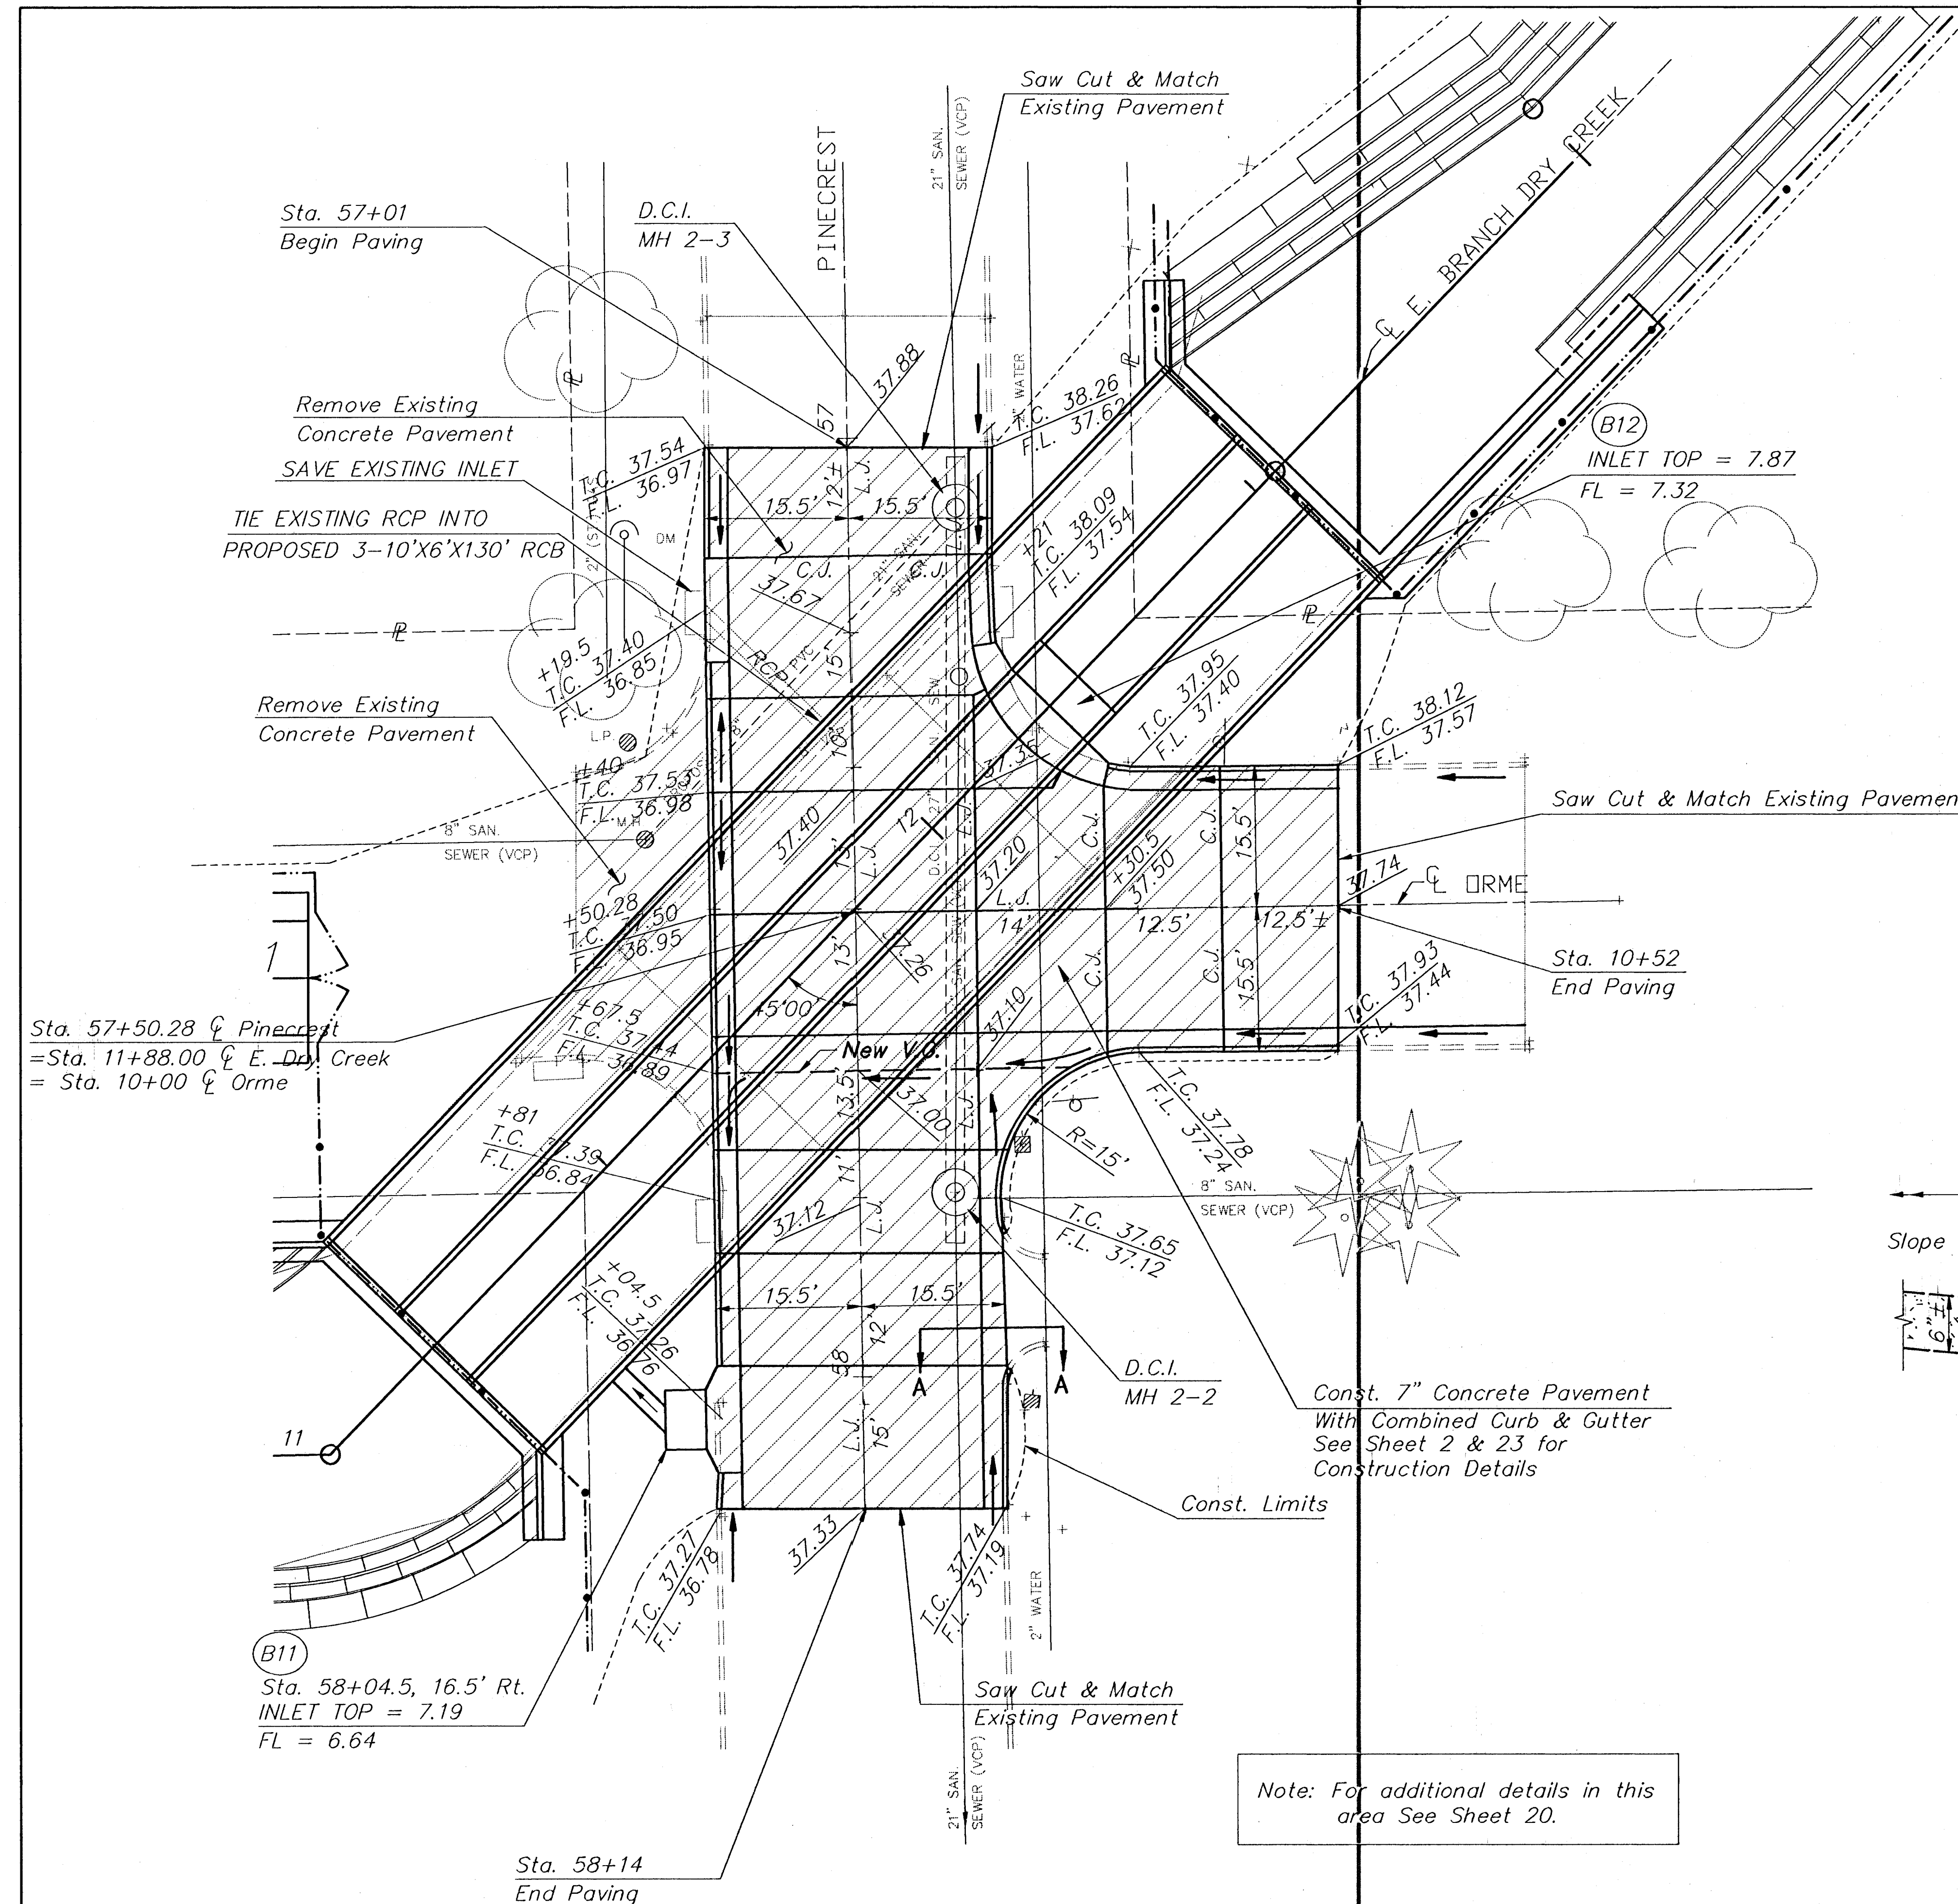


FHWA REG NO.	STATE	PROJECT NO.	YEAR	SHEET NO.	SHEETS
7	KANSAS	54-87 K-4445-01	1998	21	73

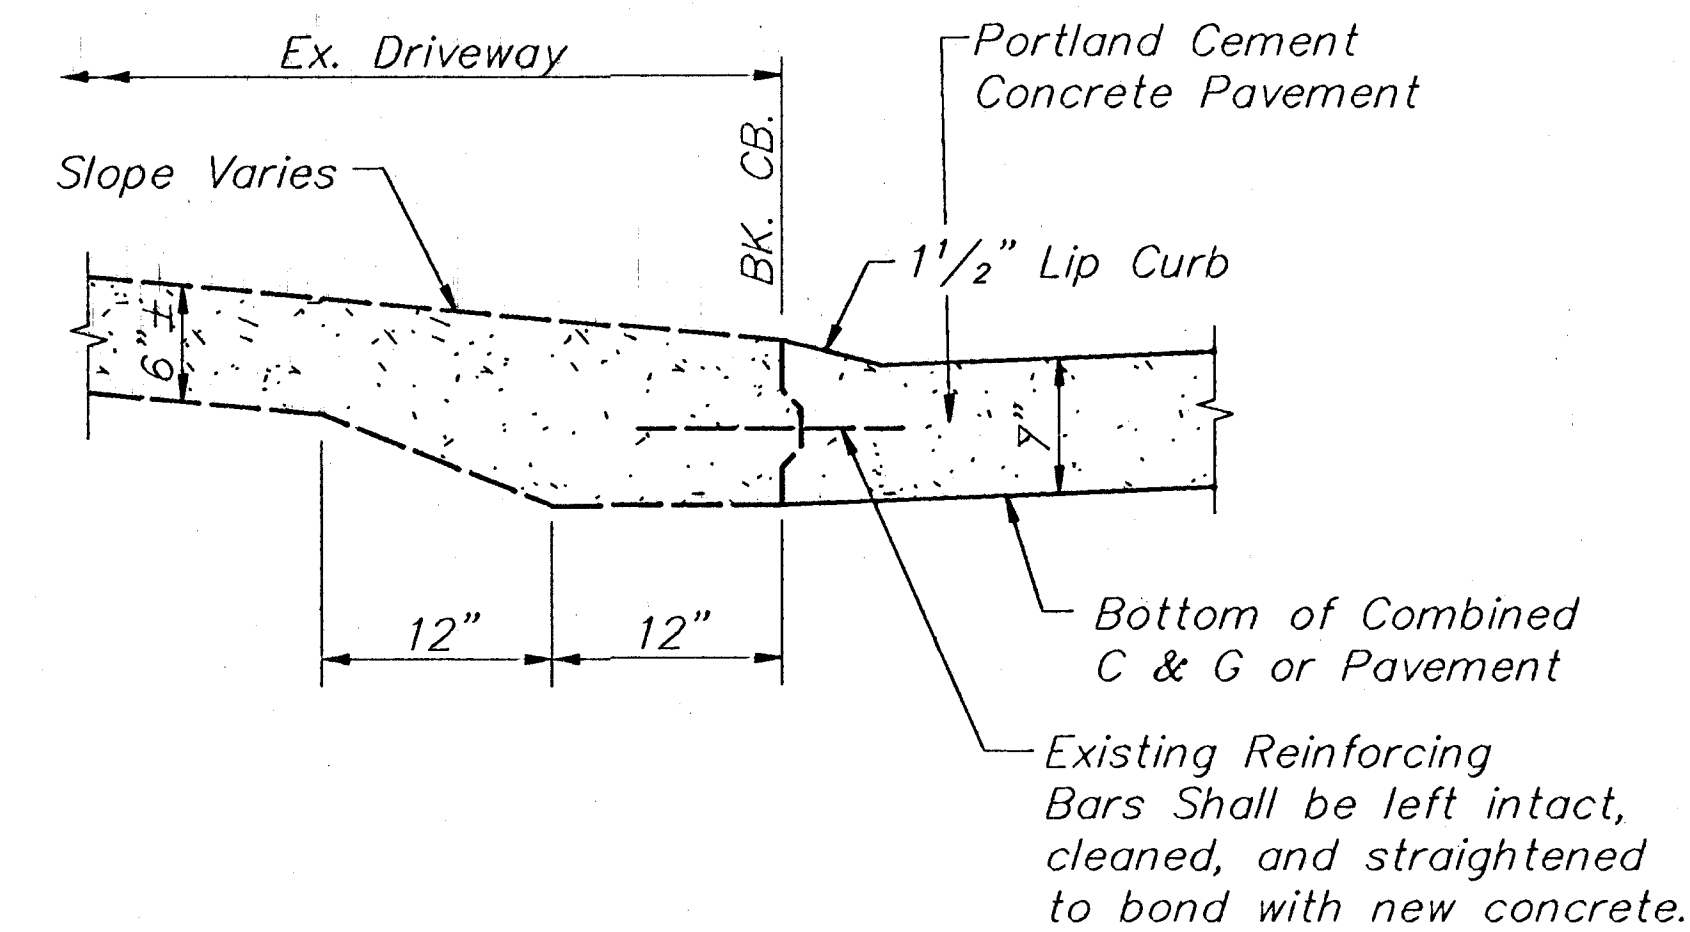

SCALE: 1" = 10'

LEGEND
 = PAVEMENT TO BE REMOVED
 = P.C. CONCRETE PAVEMENT

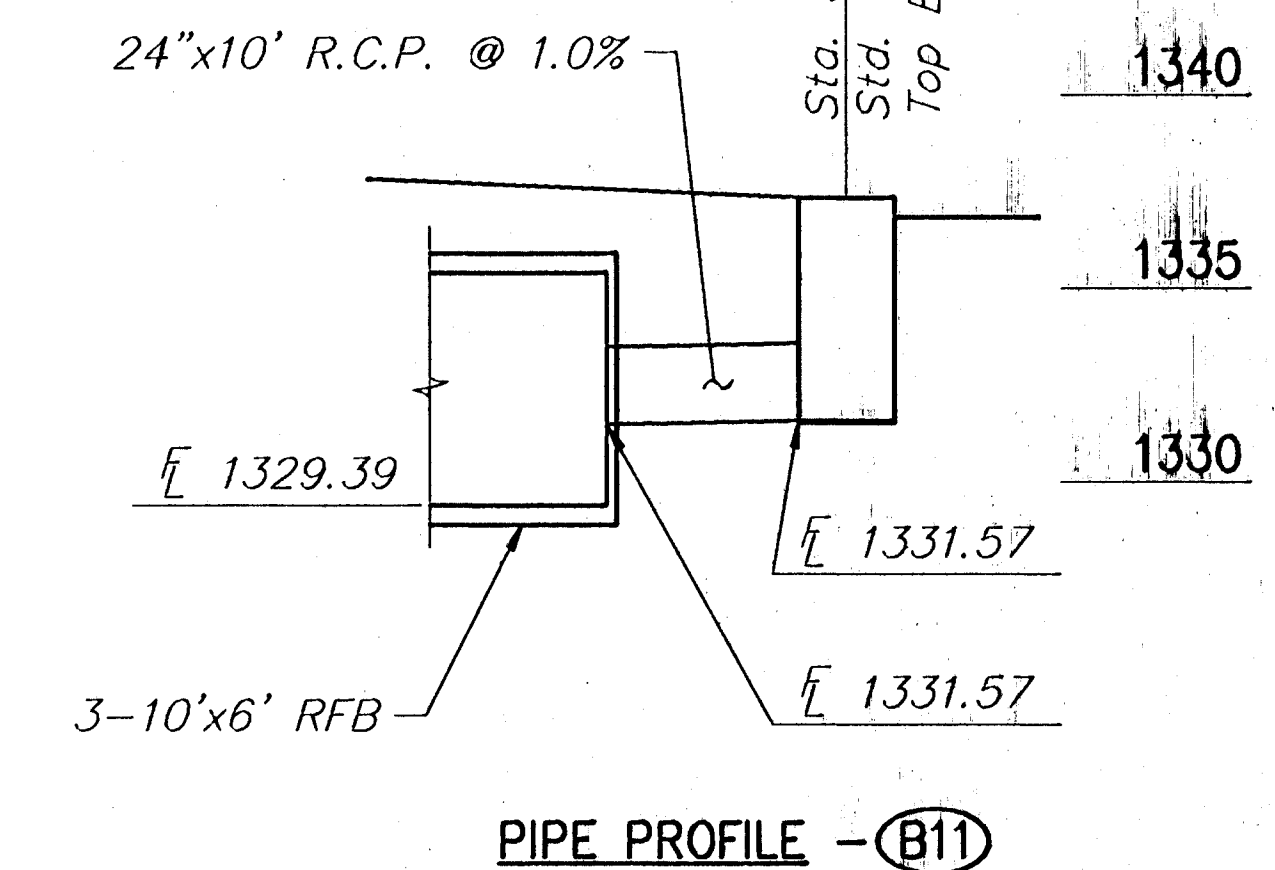

**SECTION A-A
BACK OF CURB DETAIL**
Not To Scale

Note: For additional details in this area See Sheet 20.

3					
2					
1					
NO.	DATE	REVISIONS	BY	APP'D.	
CITY OF WICHITA					
EAST BRANCH OF DRY CREEK PINECREST & ORME INTERSECTION					
SHEET NO.	OF	SCALE	1" = 10'	APP'D.	
DESIGNED	WKC	DETAILS	KLM	QUANTITIES	WKEC
DESIGN CK.	WKEC	DETAIL CK.	WKEC	QUAN. CK.	WKEC
TRACE	CK.	WKEC	TRACE	CK.	WKEC