


FHWA REGION NO.	STATE	PROJECT NO.	YEAR	SHEET NO.	TOTAL SHEETS
7	KANSAS	54-87 K-4445-01	1996	49	73

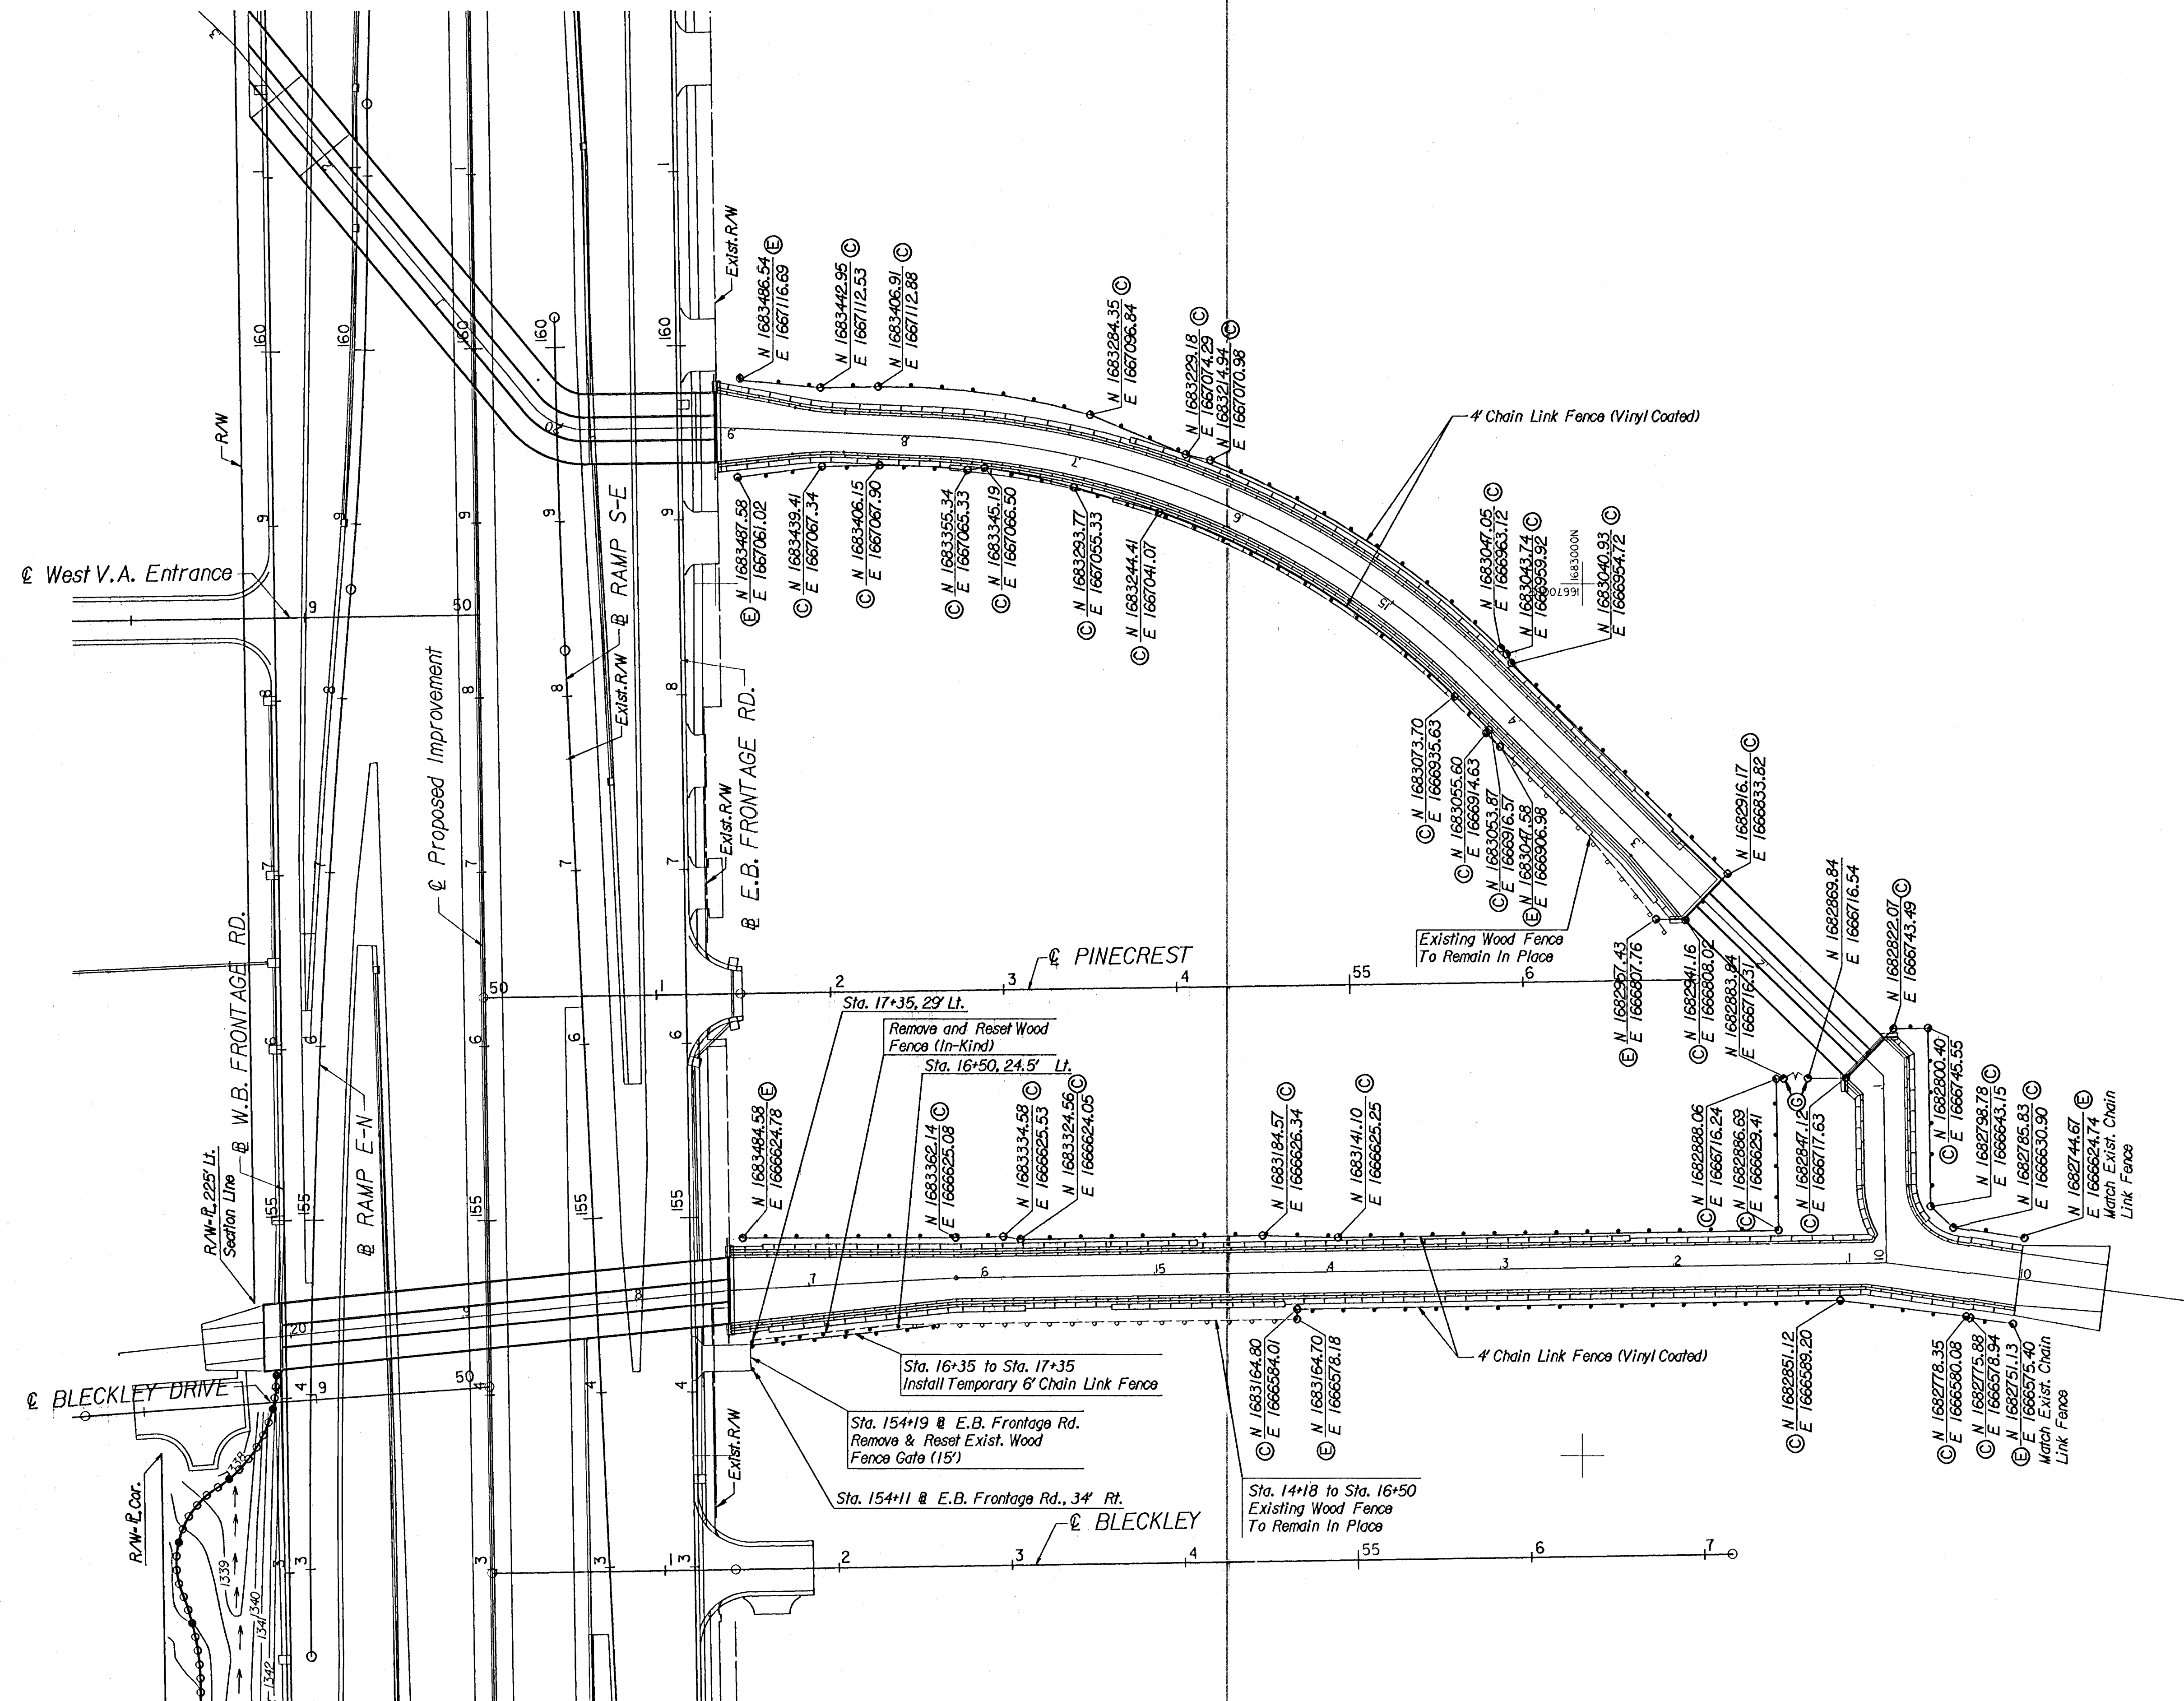

LEGEND

- ⊙ Corner Post
- ⊙ End Post
- ⊙ Gate Post



NO.	DATE	REVISIONS	BY	APP'D
3				
2				
1				

CITY OF WICHITA					
KELLOGG FENCING PLAN					
DRY CREEK					
SHEET NO.	OF	SCALE	APP'D	QUANTITIES	TRACED
DESIGNED	DWH	DETAILED	DWH	QUANTITIES	TRACED
DESIGN CK.	DHC	DETAIL CK.	DHC	QUANT.	TRACE CK.