



REFERENCES NOTED	BY	DATE
REFERENCES CHECKED		

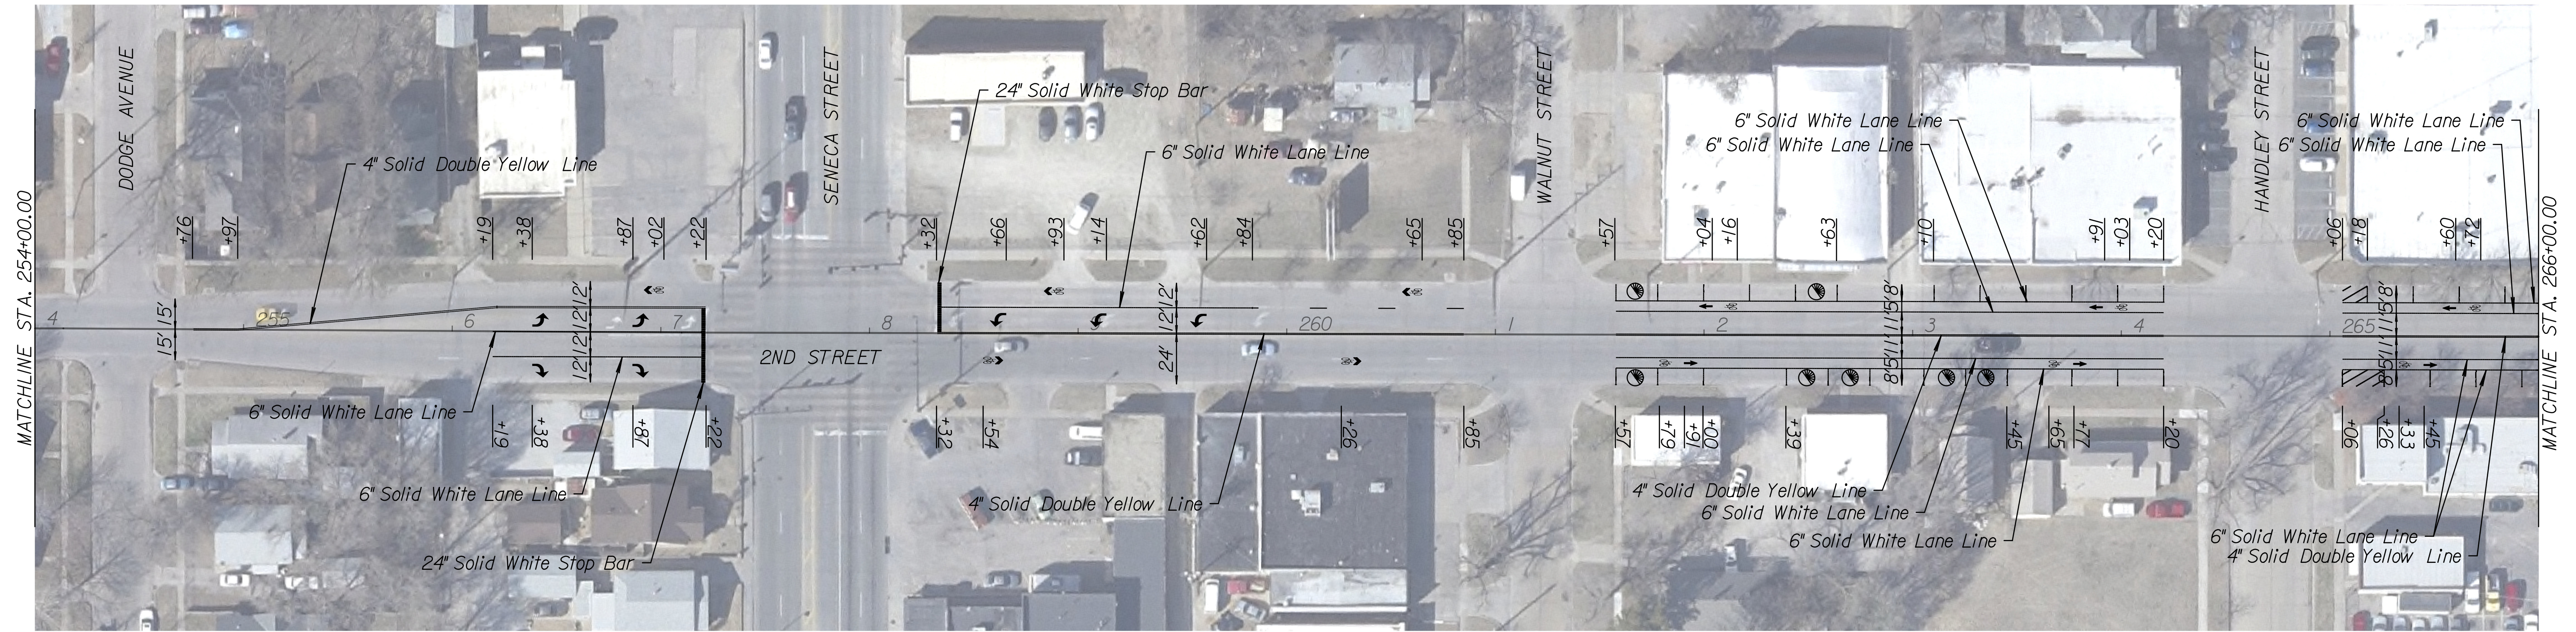

STATE	PROJECT NO.	YEAR	SHEET NO.	TOTAL SHEETS
KANSAS	87 TE-0396-01	2014	II	68

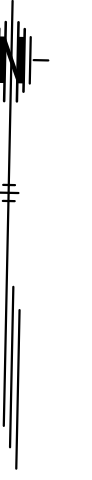

Drawn By : ROAD
 Plotted : 8/14/2014
 File : G:\W113\0014\Road\C-PMK-S01-107.dgn

⊙ - Width = 20.0', for Parking Space Details
 See Sheet No. 57

CITY OF WICHITA, KANSAS
 W. 2ND STREET
 PLAN SHEET
 STA. 242+00.00 TO STA. 266+00.00