



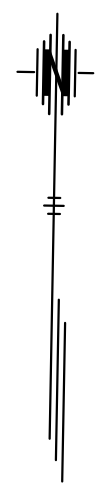


STATE	PROJECT NO.	YEAR	SHEET NO.	TOTAL SHEETS
KANSAS	87 TE-0396-01	2014	19	68



DATE	BY

REFERENCES NOTED	REFERENCES CHECKED

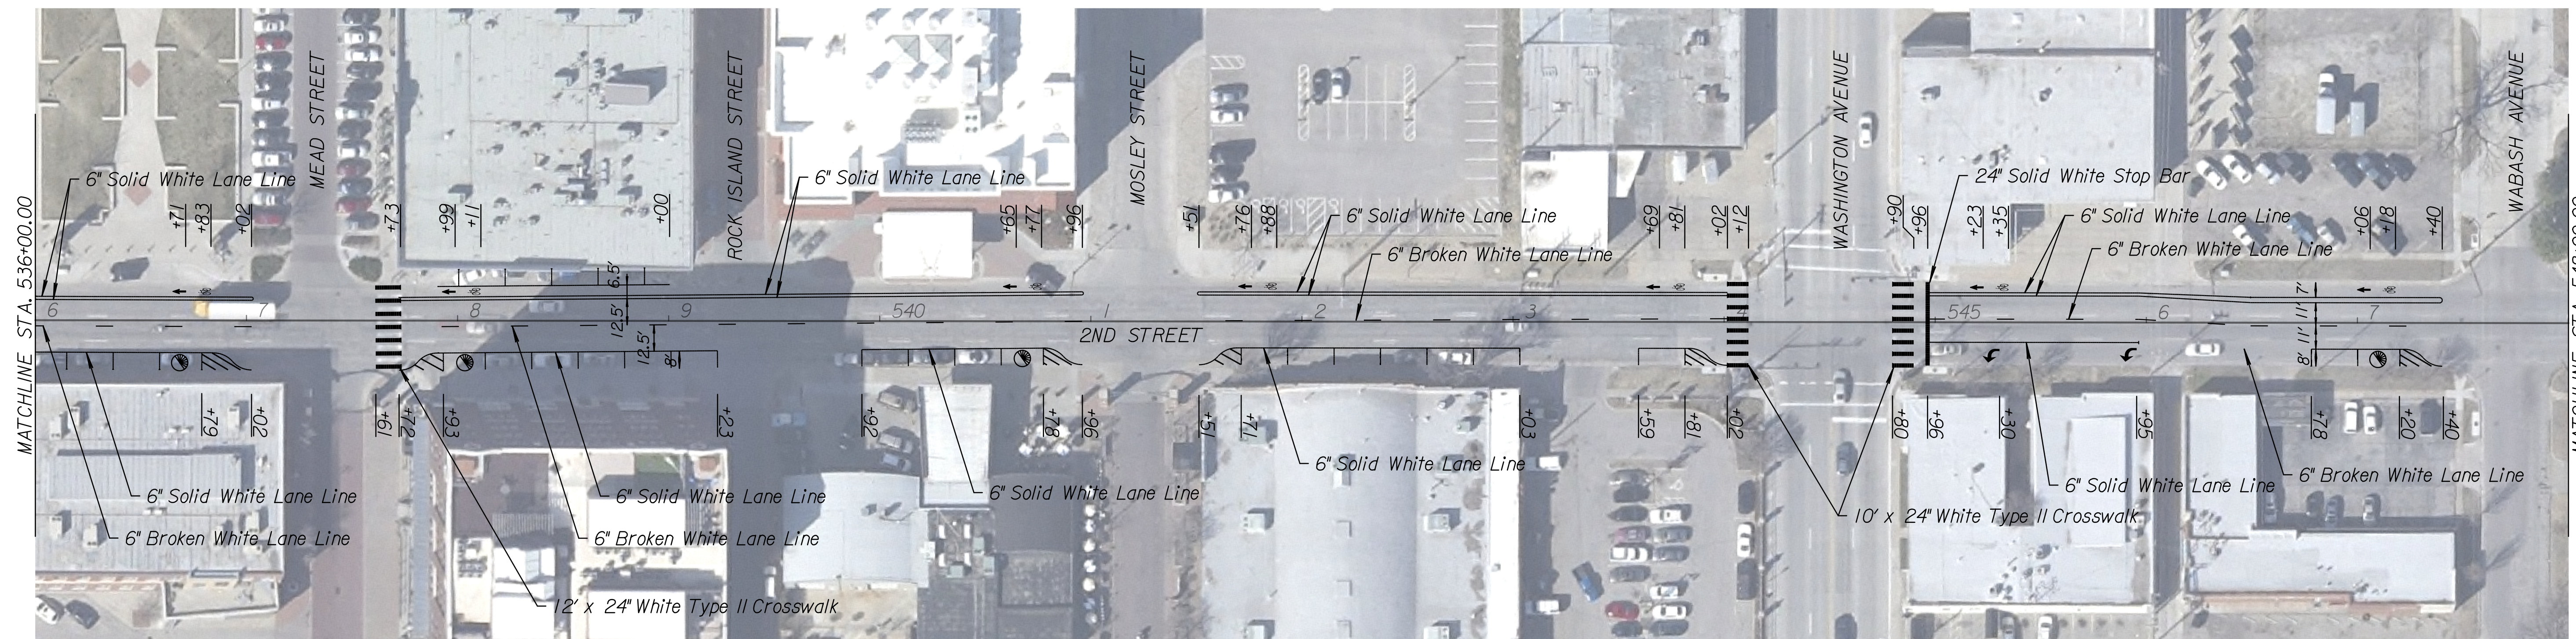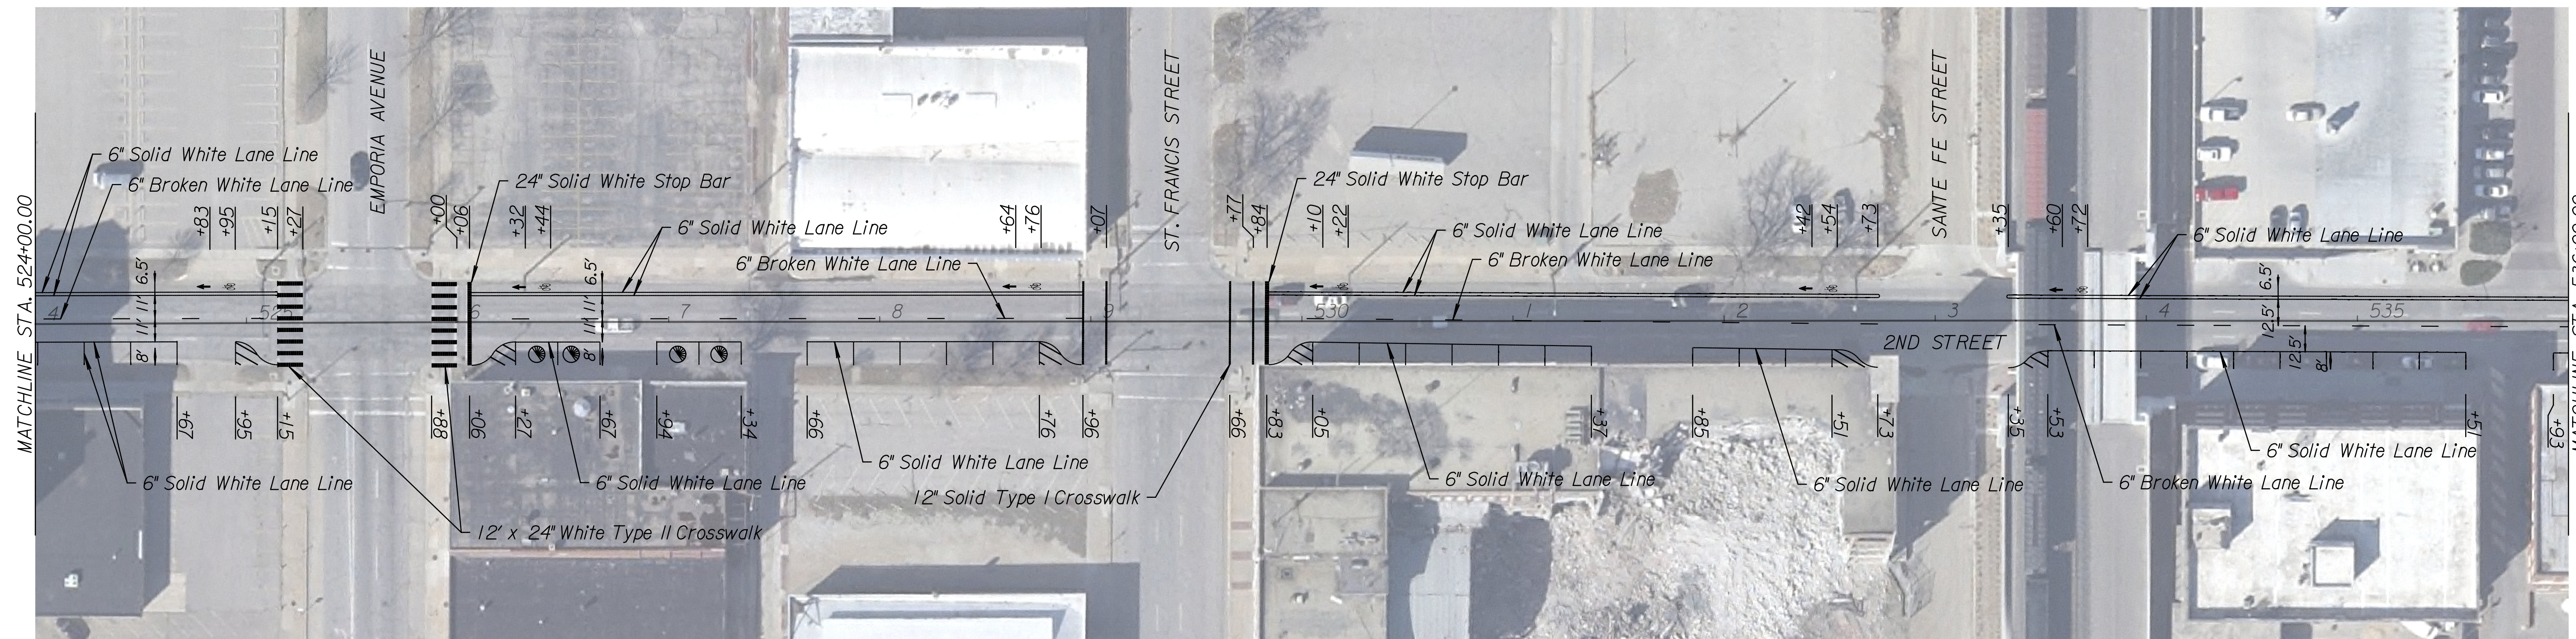

⊙ - Width = 20.0', for Parking Space Details  
See Sheet No. 57

CITY OF WICHITA, KANSAS  
E. 2ND STREET  
PLAN SHEET  
STA. 524+00.00 TO STA. 548+00.00