

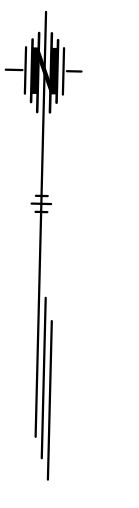
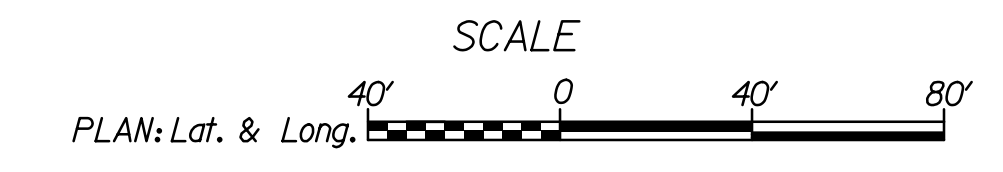


STATE	PROJECT NO.	YEAR	SHEET NO.	TOTAL SHEETS
KANSAS	87 TE-0396-01	2014	21	68

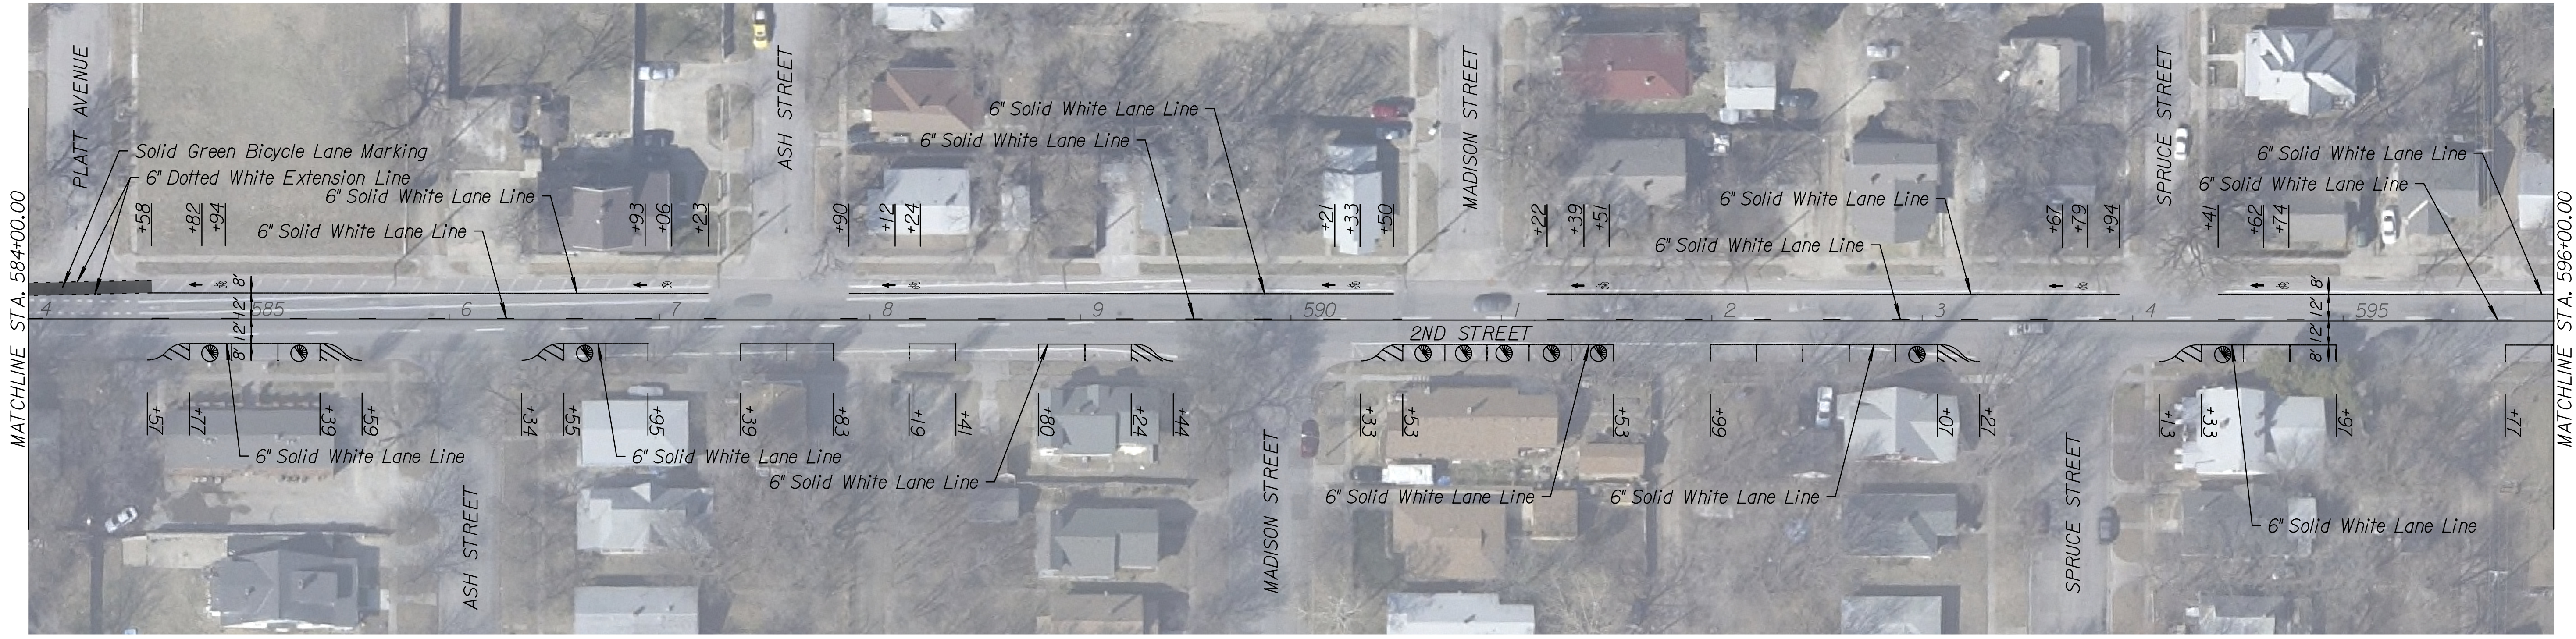

DATE	
BY	
REFERENCES NOTED	
REFERENCES CHECKED	

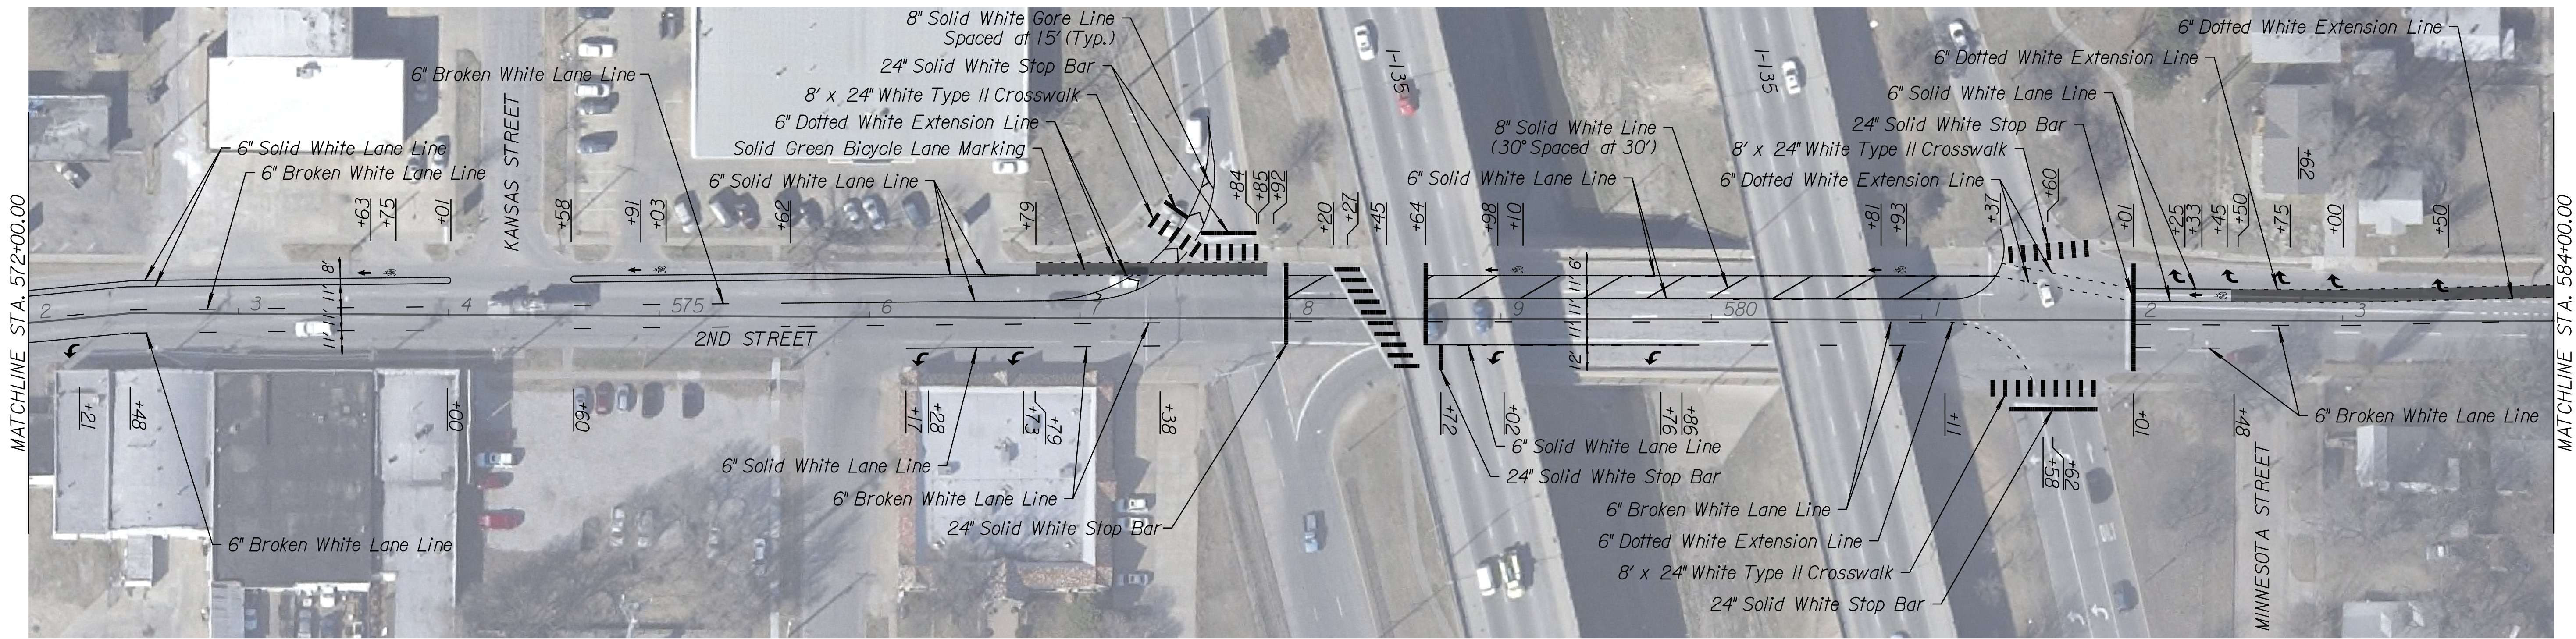

⊙ - Width = 20.0', for Parking Space Details
See Sheet No. 57

CITY OF WICHITA, KANSAS
E. 2ND STREET
PLAN SHEET
STA. 572+00.00 TO STA. 596+00.00

Drawn By : ROAD
Plotted : 8/14/2014
File : G:\W113\0014\Road\C-PMK-S01-117.dgn