
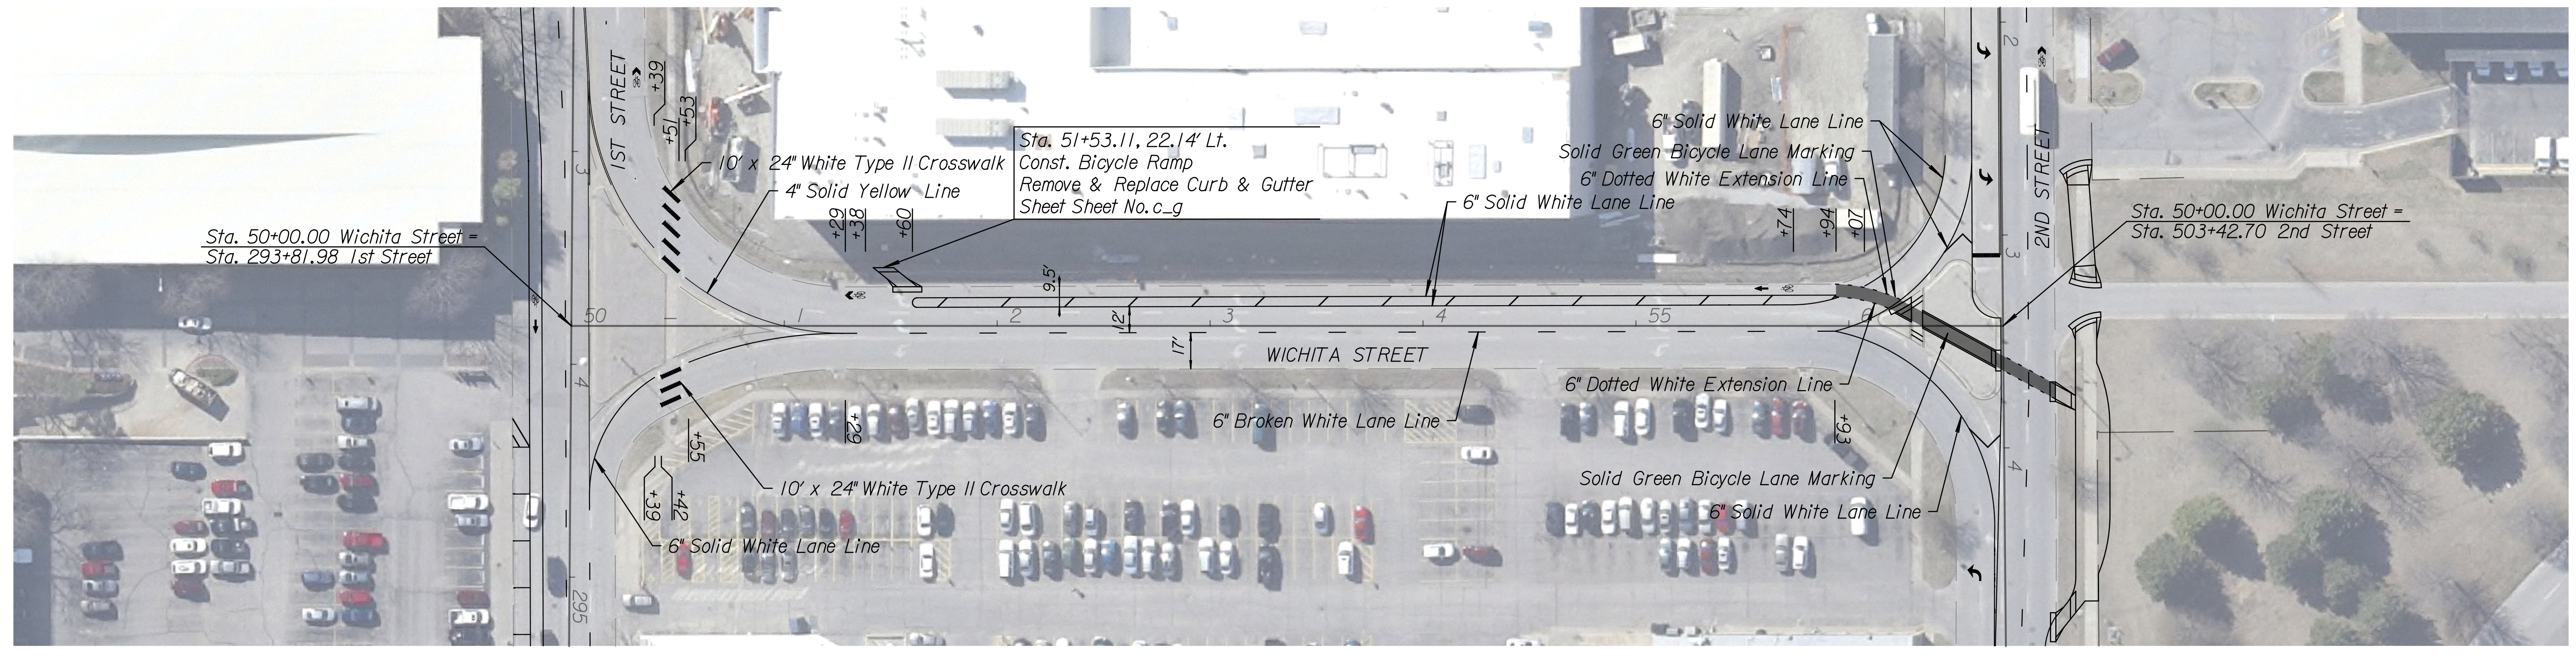
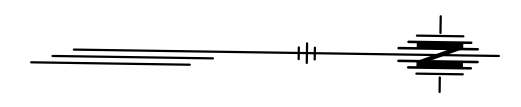


STATE	PROJECT NO.	YEAR	SHEET NO.	TOTAL SHEETS
KANSAS	87 TE-0396-01	2014	23	68

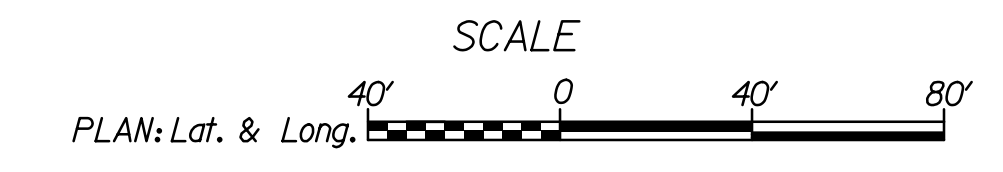

DATE	
BY	
REFERENCES NOTED	
REFERENCES CHECKED	

Drawn By : ROAD
 File : G:\W113\0014\Road\C-PMK-S01-119.dgn
 Plotted : 8/14/2014

CITY OF WICHITA, KANSAS
 WICHITA STREET
 PLAN SHEET
 STA. 50+00.00 TO STA. 56+72.41