



REFERENCES NOTED	DATE
REFERENCES CHECKED	
	BY

Drawn By : ROAD
 File : G:\W113\0014\Road\C-SN-S01-108.dgn

Plotted : 8/14/2014

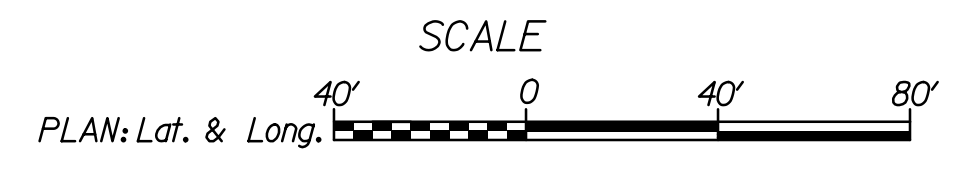

STATE	PROJECT NO.	YEAR	SHEET NO.	TOTAL SHEETS
KANSAS	87 TE-0396-01	2014	32	68

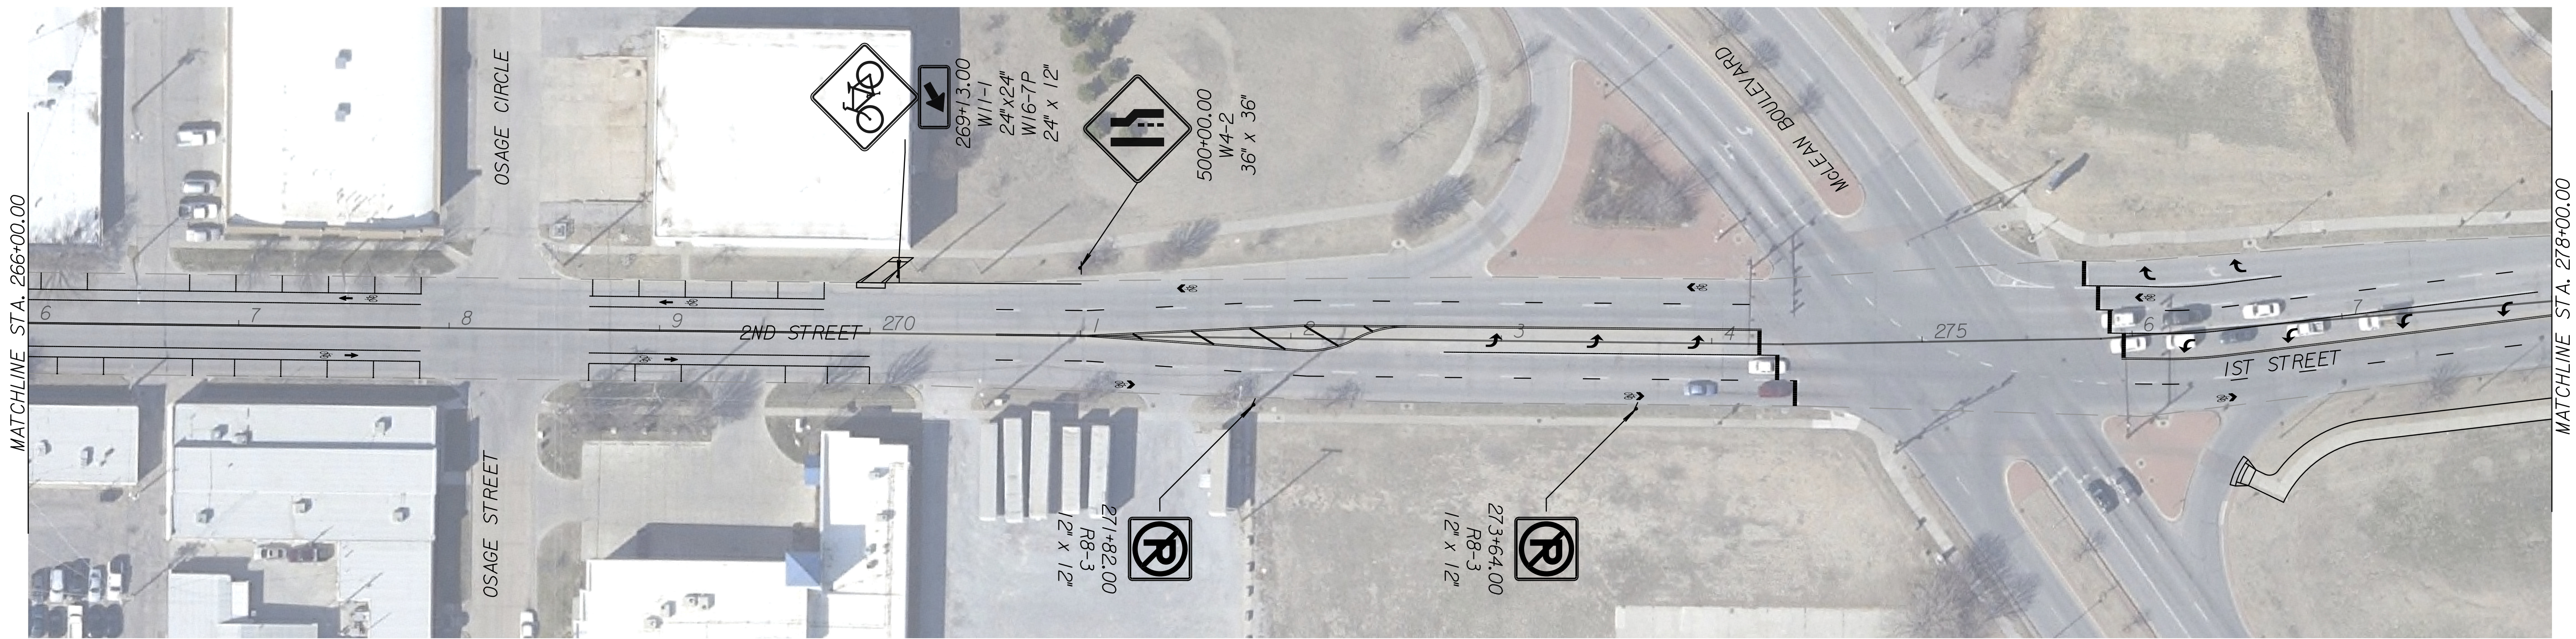

LEGEND

Proposed Sign

CITY OF WICHITA, KANSAS
 W. 2ND STREET/1ST STREET
 PROPOSED SIGNING SHEET
 STA. 266+00.00 TO STA. 290+00.00