

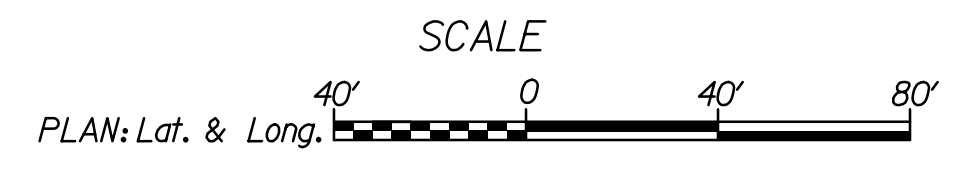


DATE	
BY	
REFERENCES NOTED	
REFERENCES CHECKED	

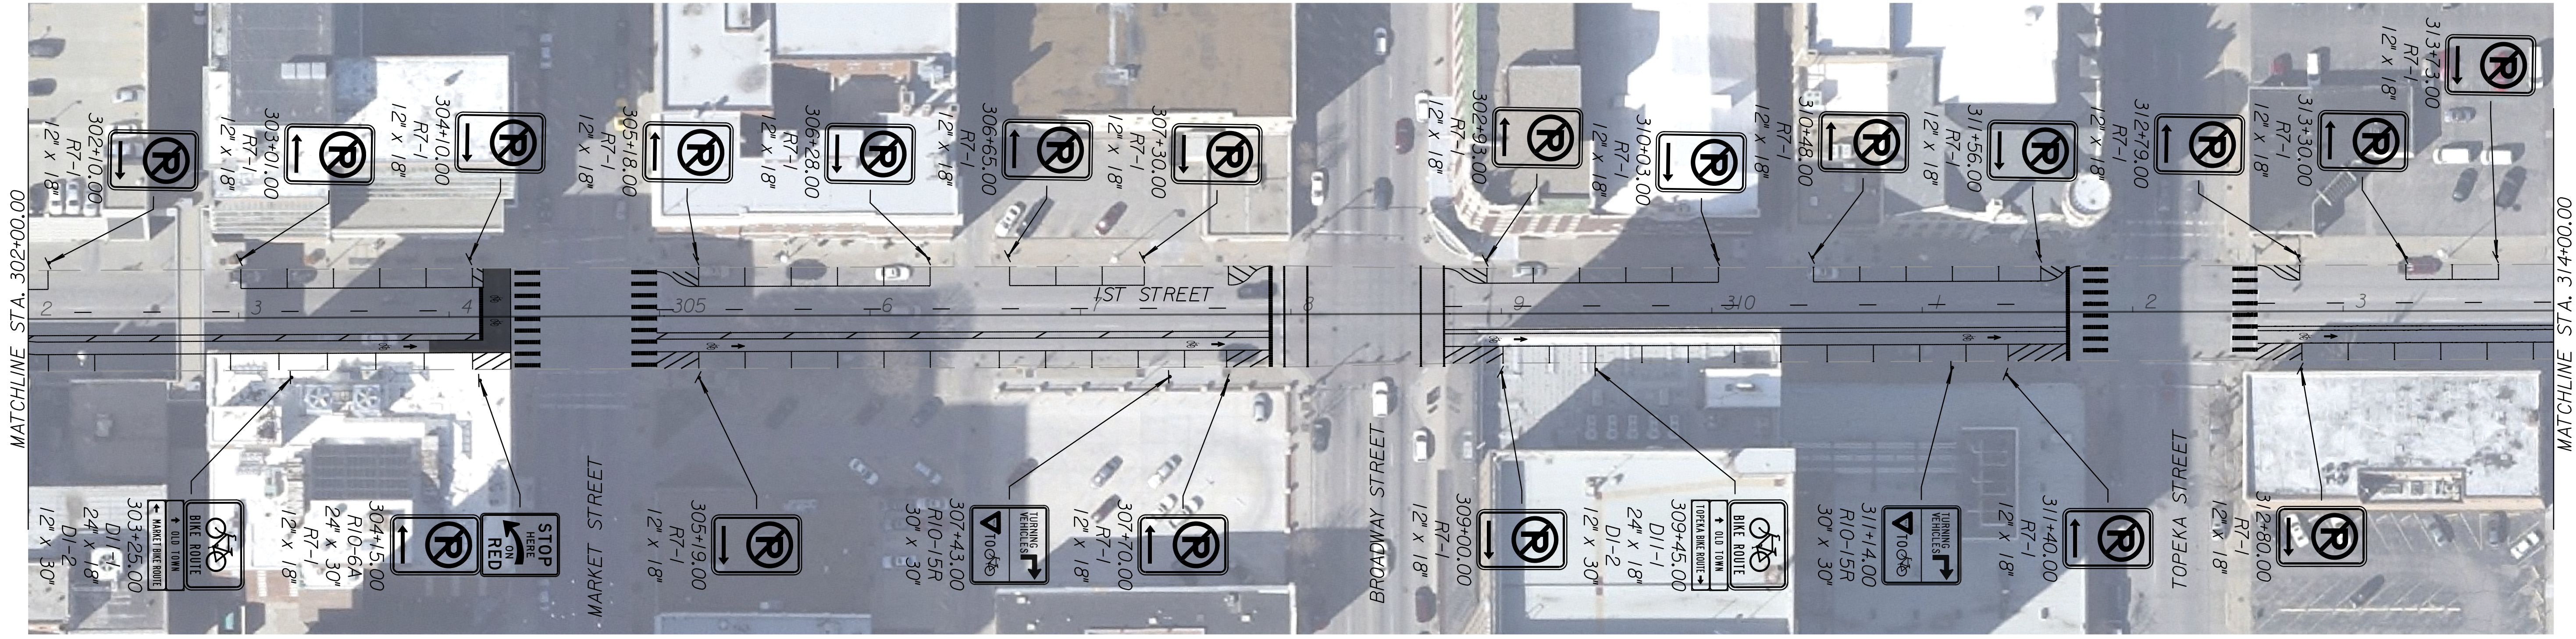

STATE	PROJECT NO.	YEAR	SHEET NO.	TOTAL SHEETS
KANSAS	87 TE-0396-01	2014	33	68

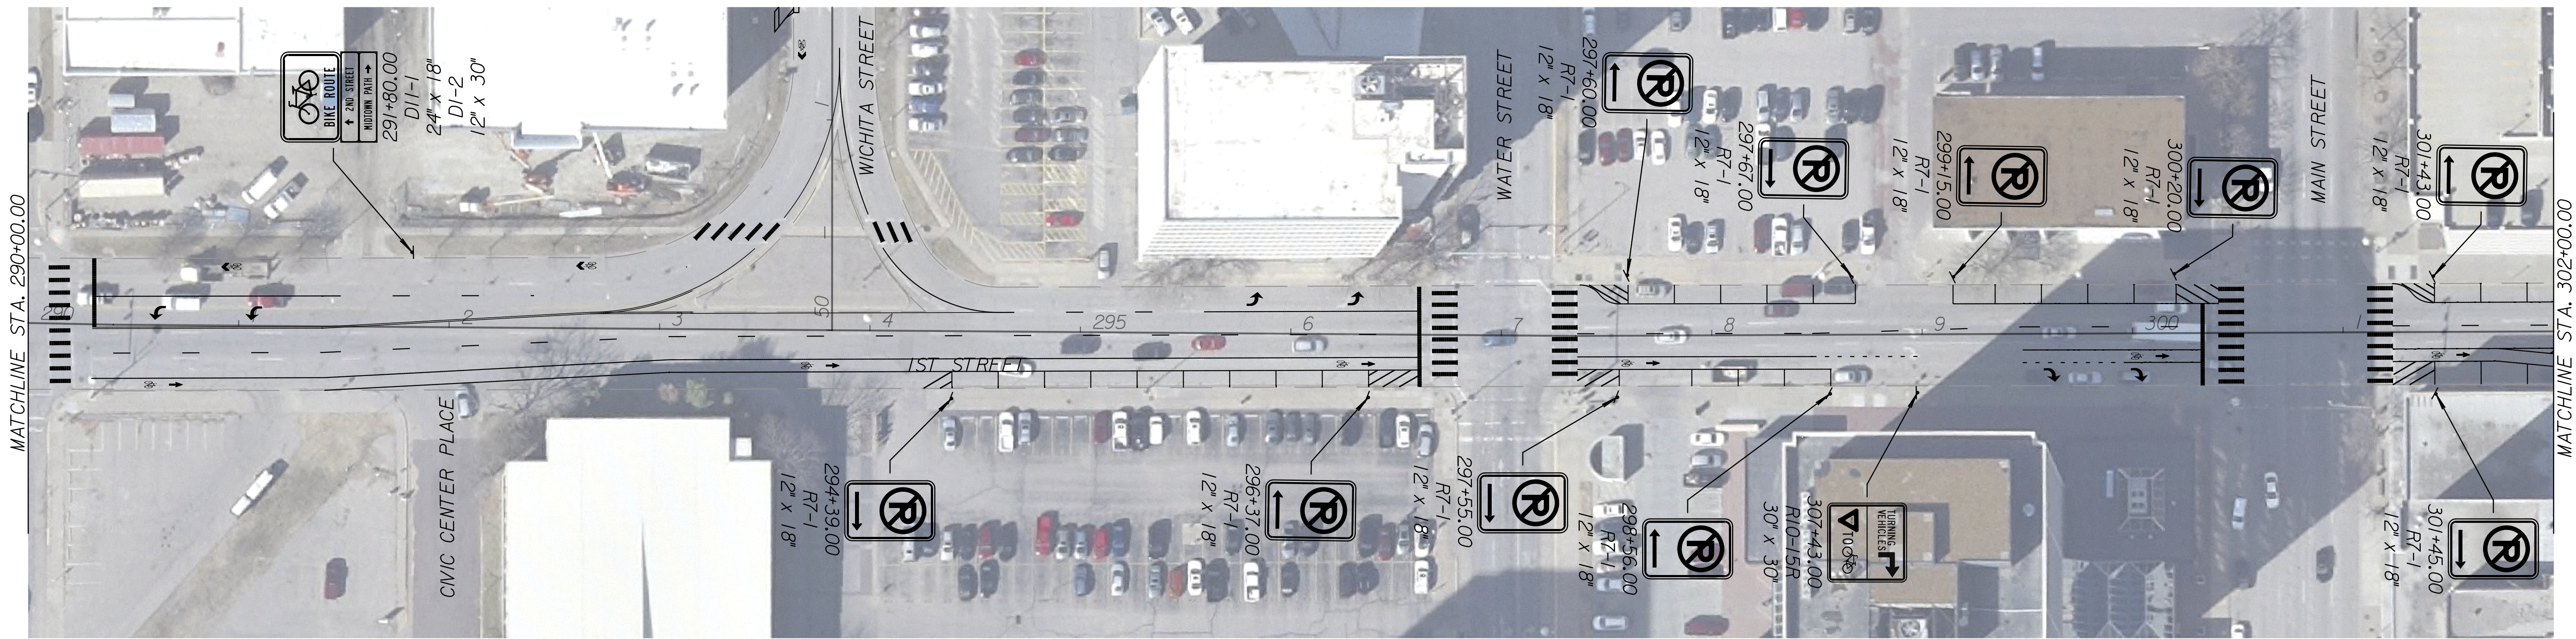

Drawn By: ROAD  
 Plotted: 8/14/2014  
 File: G:\W113\0014\Road\C-SN-S01-109.dgn



Proposed Sign

CITY OF WICHITA, KANSAS  
 IST STREET  
 PROPOSED SIGNING SHEET  
 STA. 290+00.00 TO STA. 314+00.00