

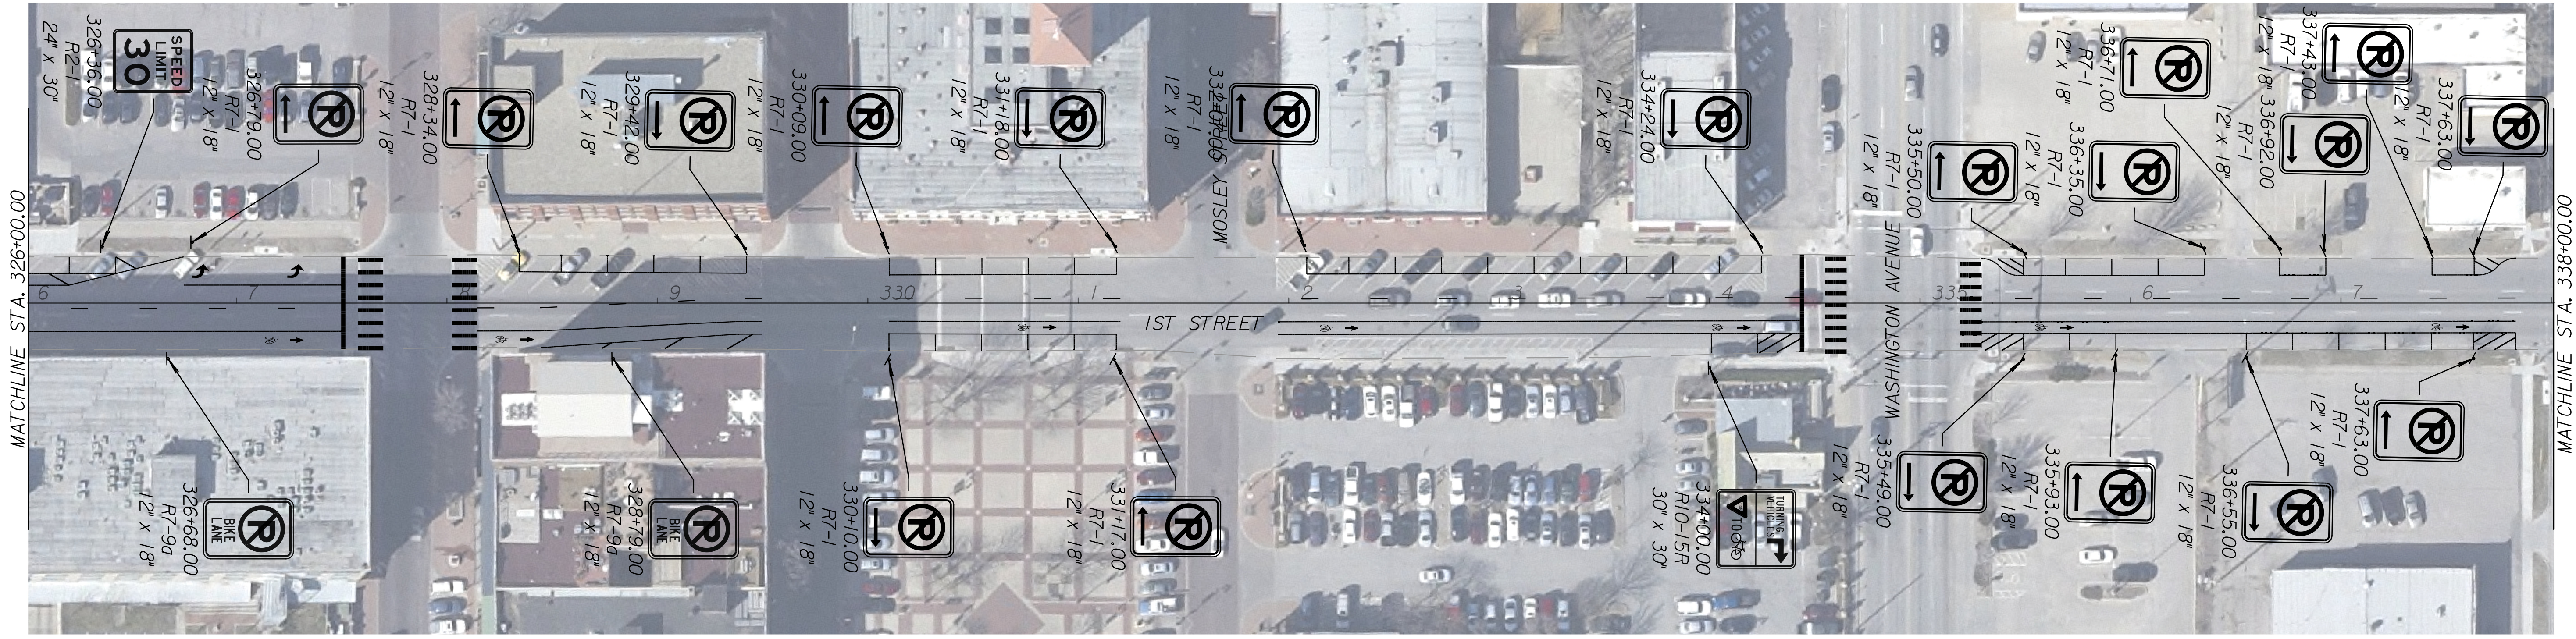


STATE	PROJECT NO.	YEAR	SHEET NO.	TOTAL SHEETS
KANSAS	87 TE-0396-01	2014	34	68

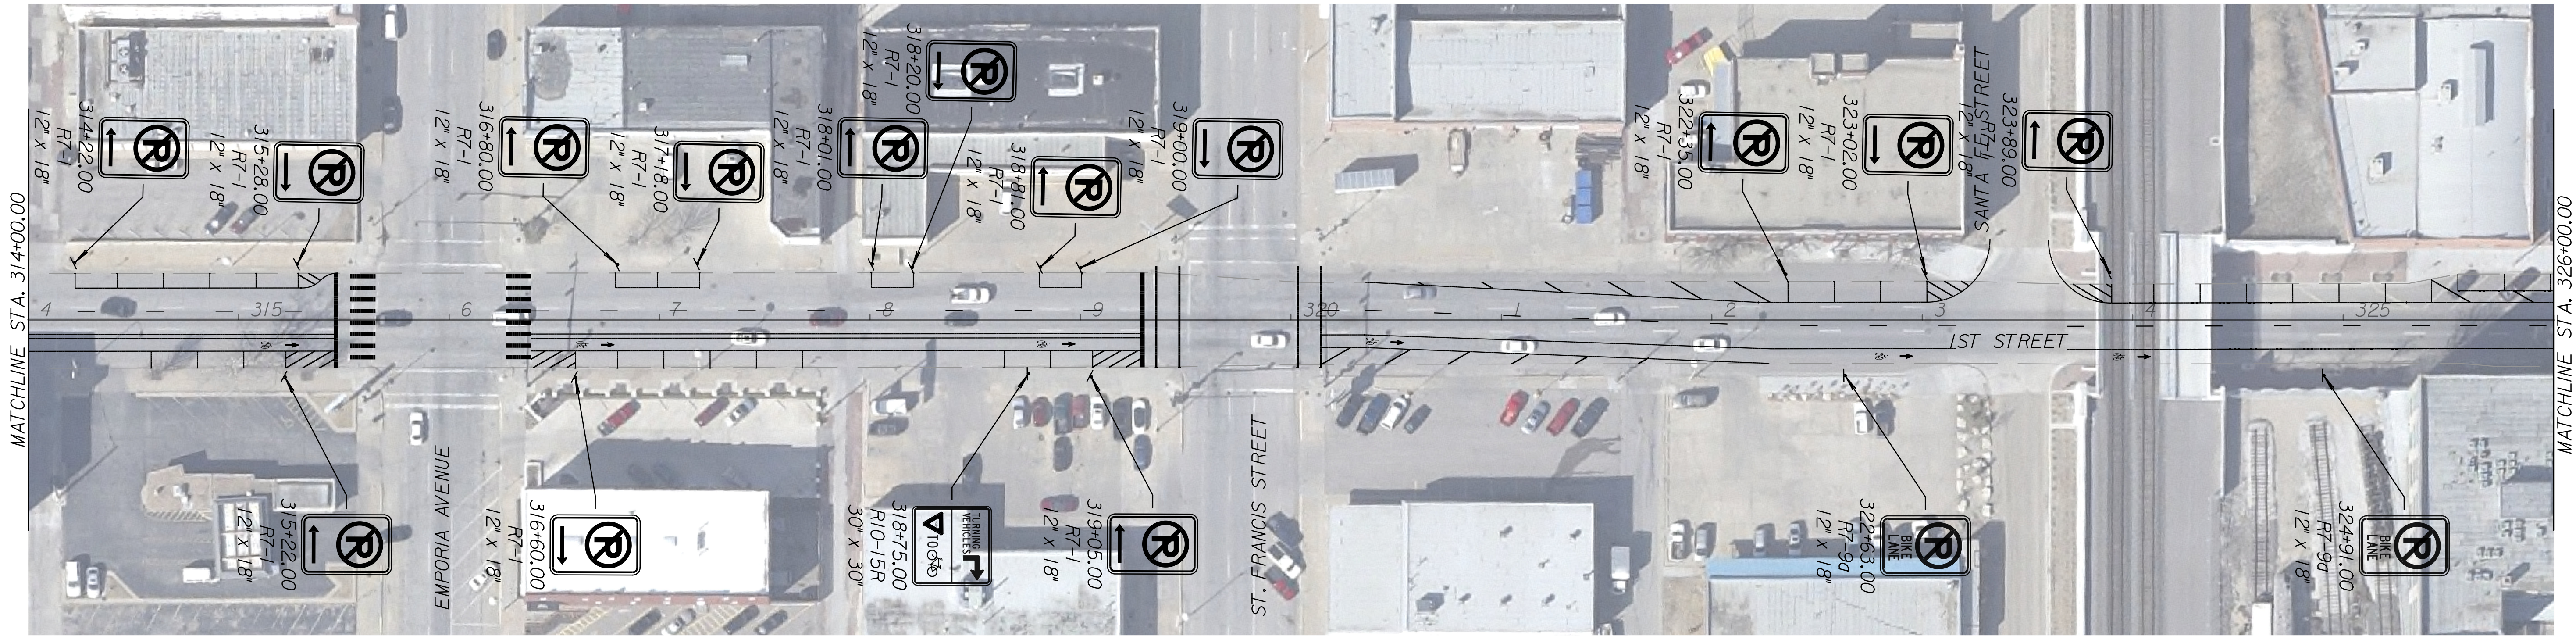

DATE	
BY	
REFERENCES NOTED	
REFERENCES CHECKED	

Drawn By: ROAD
 Plotted: 8/14/2014
 File: G:\W113\0014\Road\C-SN-S01-110.dgn

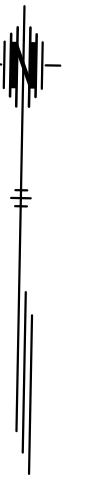

Proposed Sign

CITY OF WICHITA, KANSAS
 IST STREET
 PROPOSED SIGNING SHEET
 STA. 314+00.00 TO STA. 338+00.00