

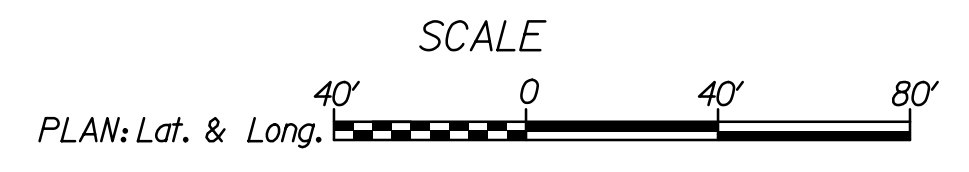


REFERENCES NOTED	DATE
REFERENCES CHECKED	

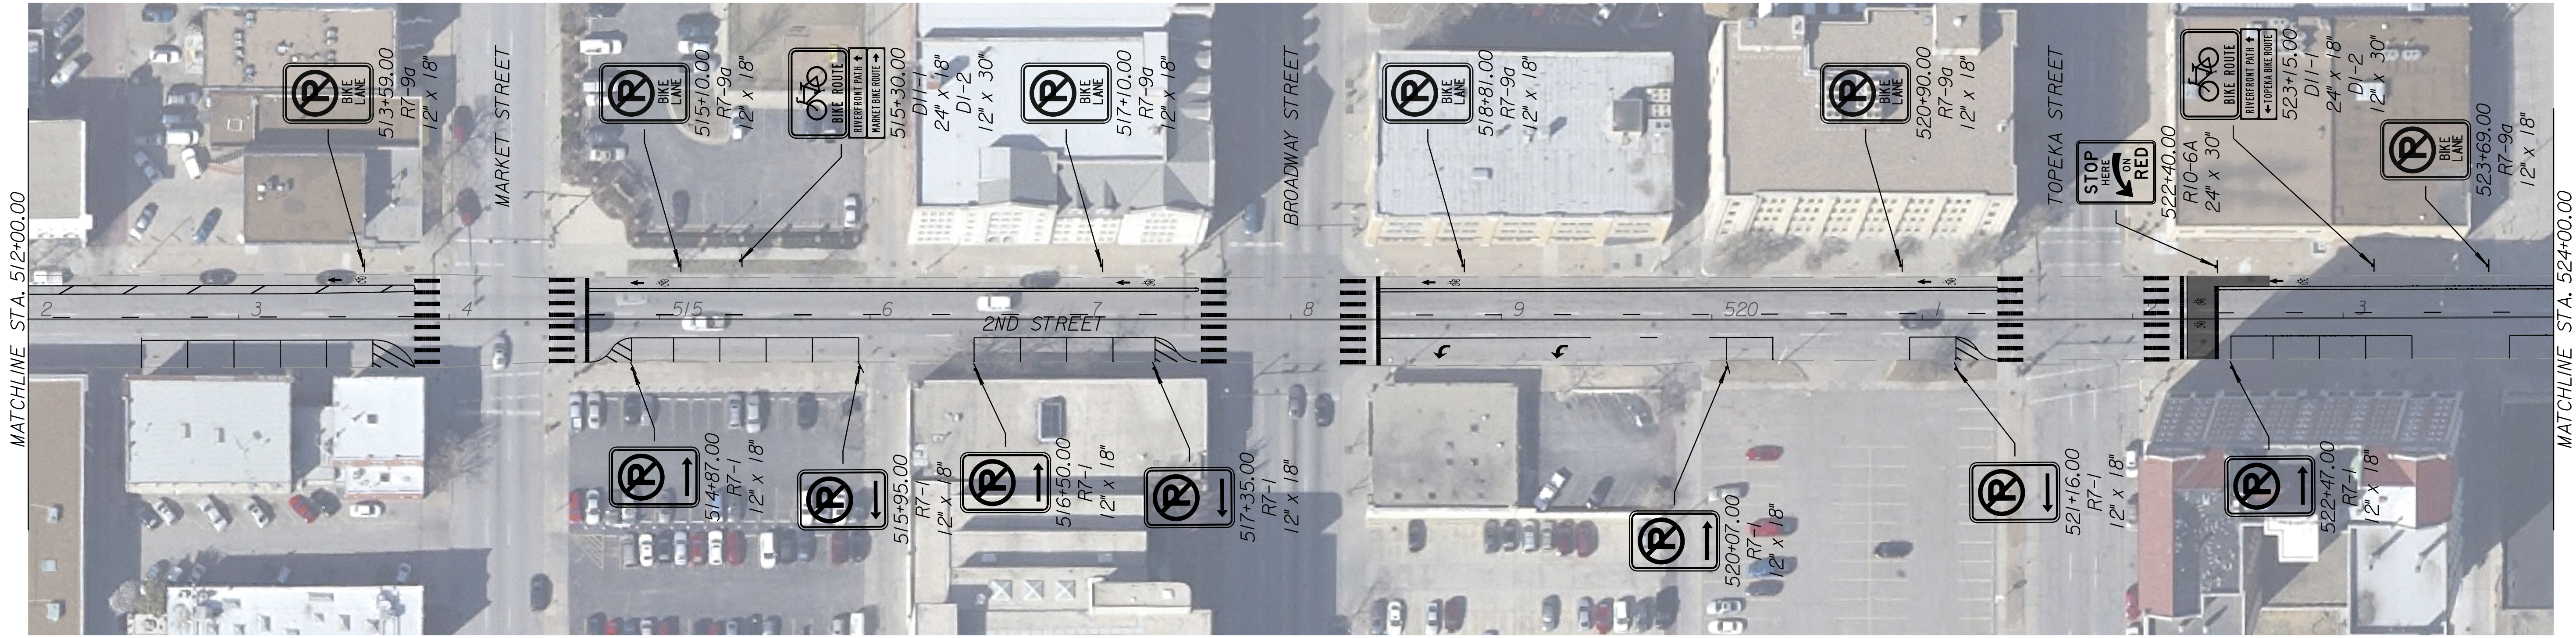

Proposed Sign

CITY OF WICHITA, KANSAS
 E. 2ND STREET
 PROPOSED SIGNING SHEET
 STA. 500+00.00 TO STA. 524+00.00

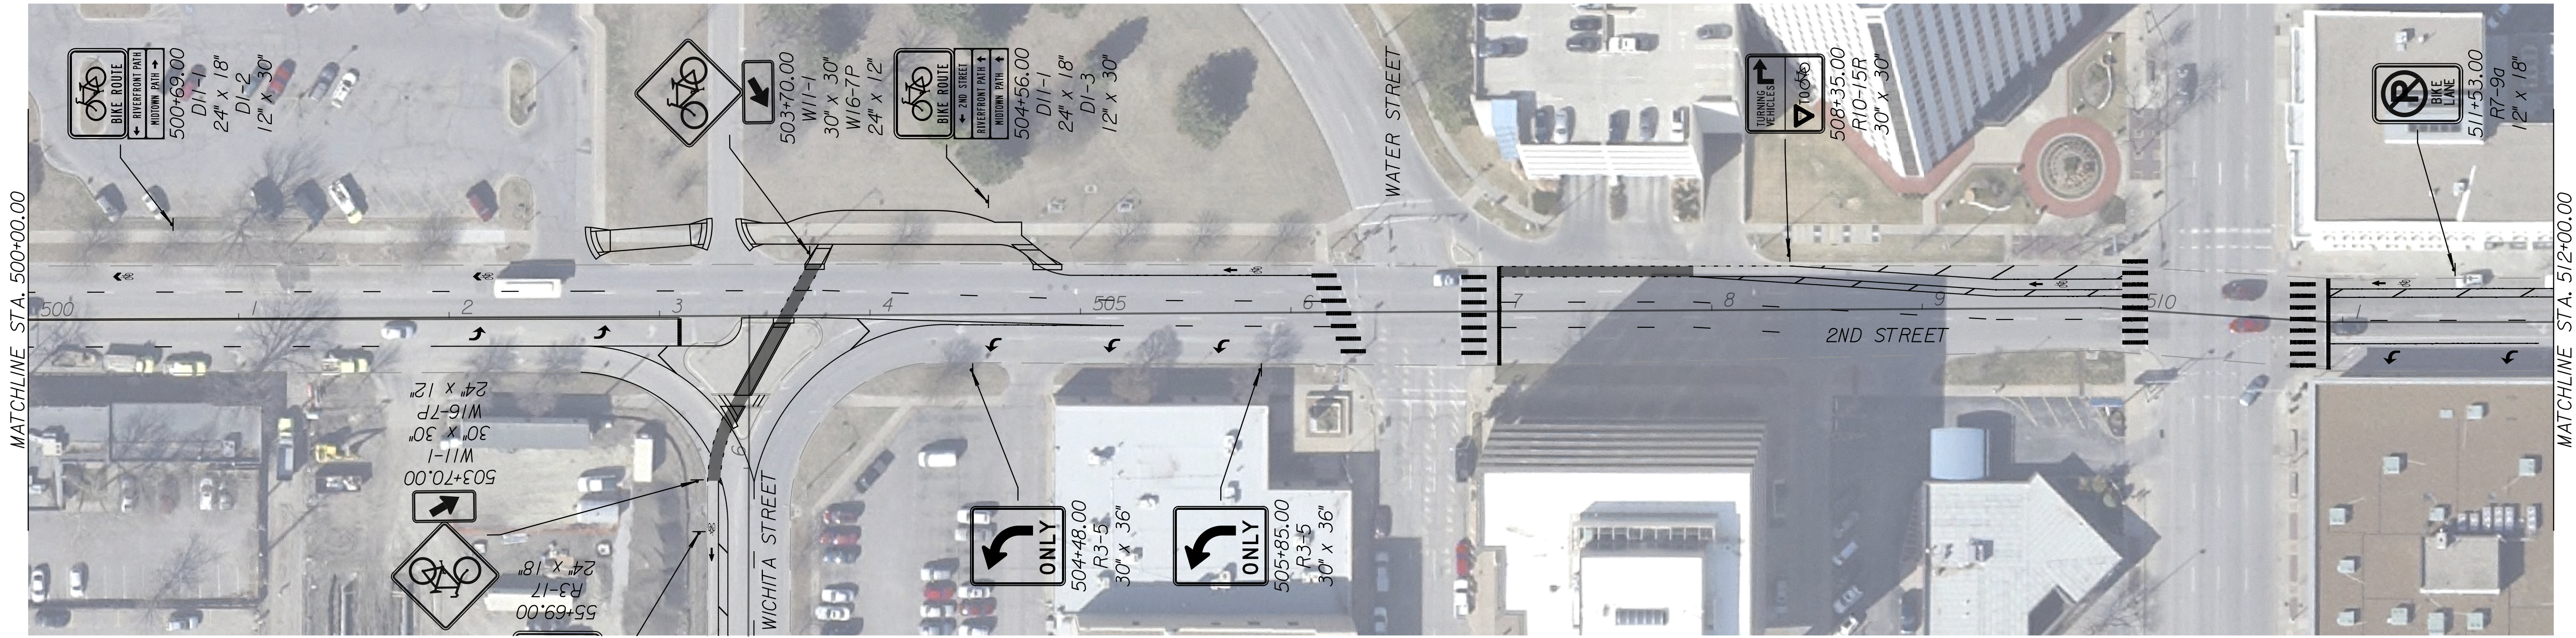

STATE	PROJECT NO.	YEAR	SHEET NO.	TOTAL SHEETS
KANSAS	87 TE-0396-01	2014	38	68

