



REFERENCES NOTED	DATE
REFERENCES CHECKED	

Drawn By : ROAD  
 Plotted : 8/14/2014  
 File : G:\W113\0014\Road\C-SN-S01-116.dgn

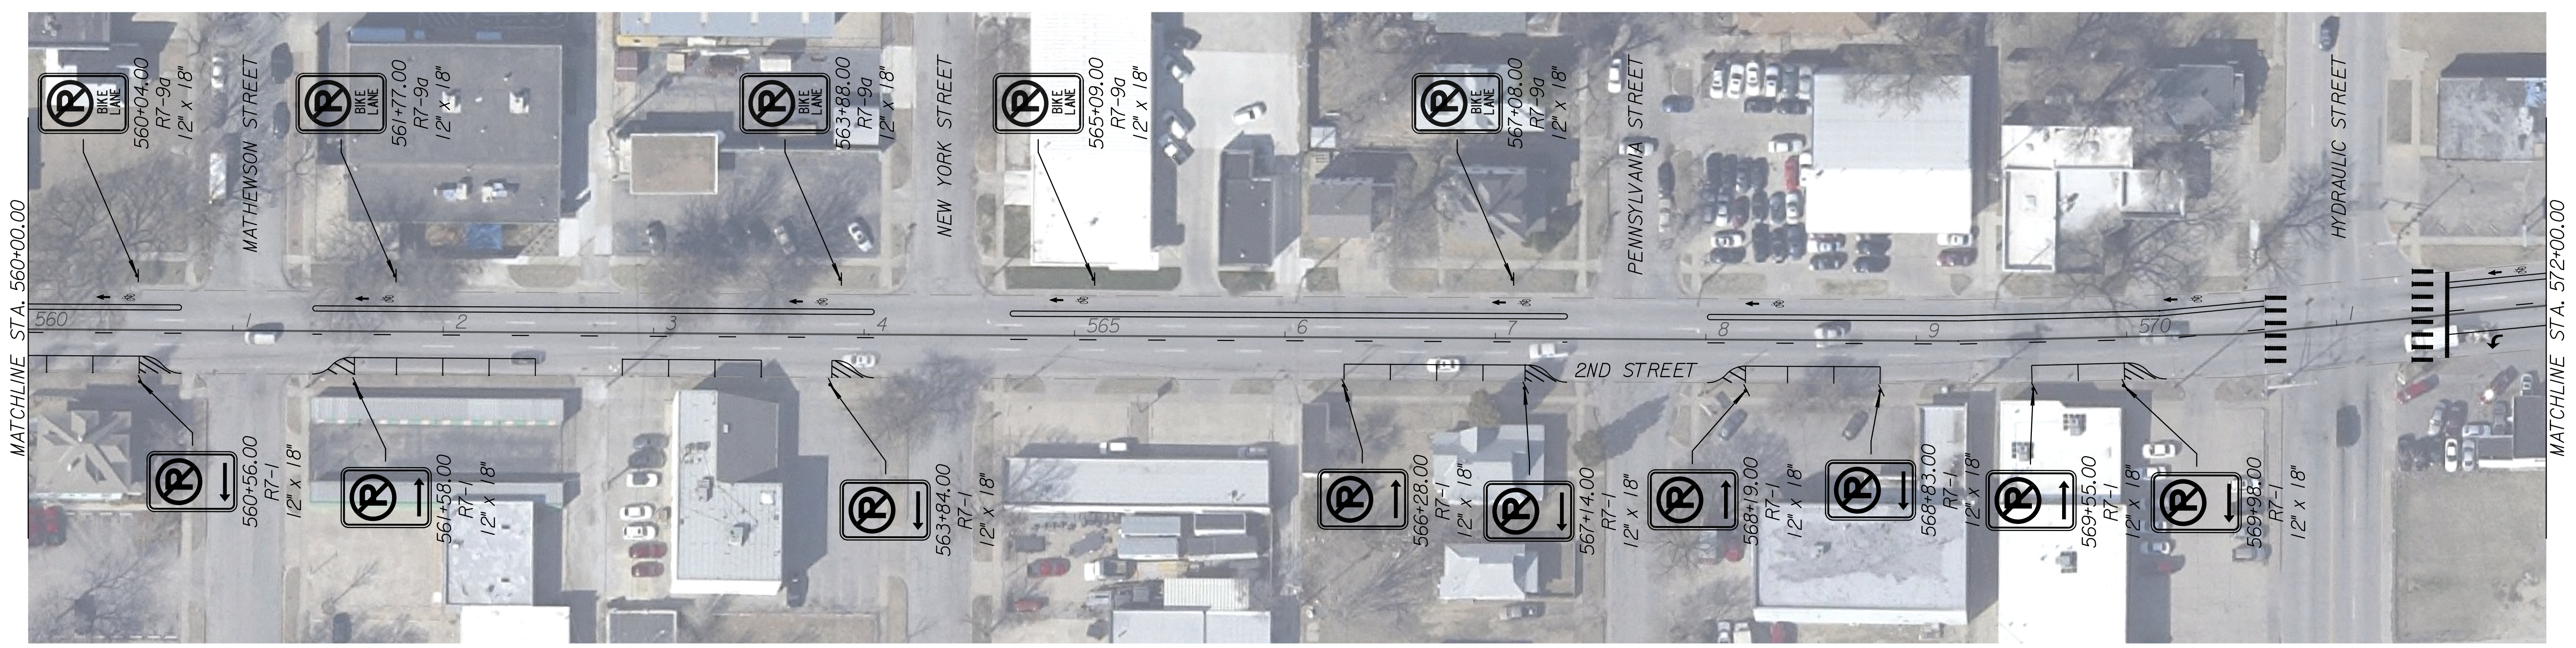

STATE	PROJECT NO.	YEAR	SHEET NO.	TOTAL SHEETS
KANSAS	87 TE-0396-01	2014	40	68

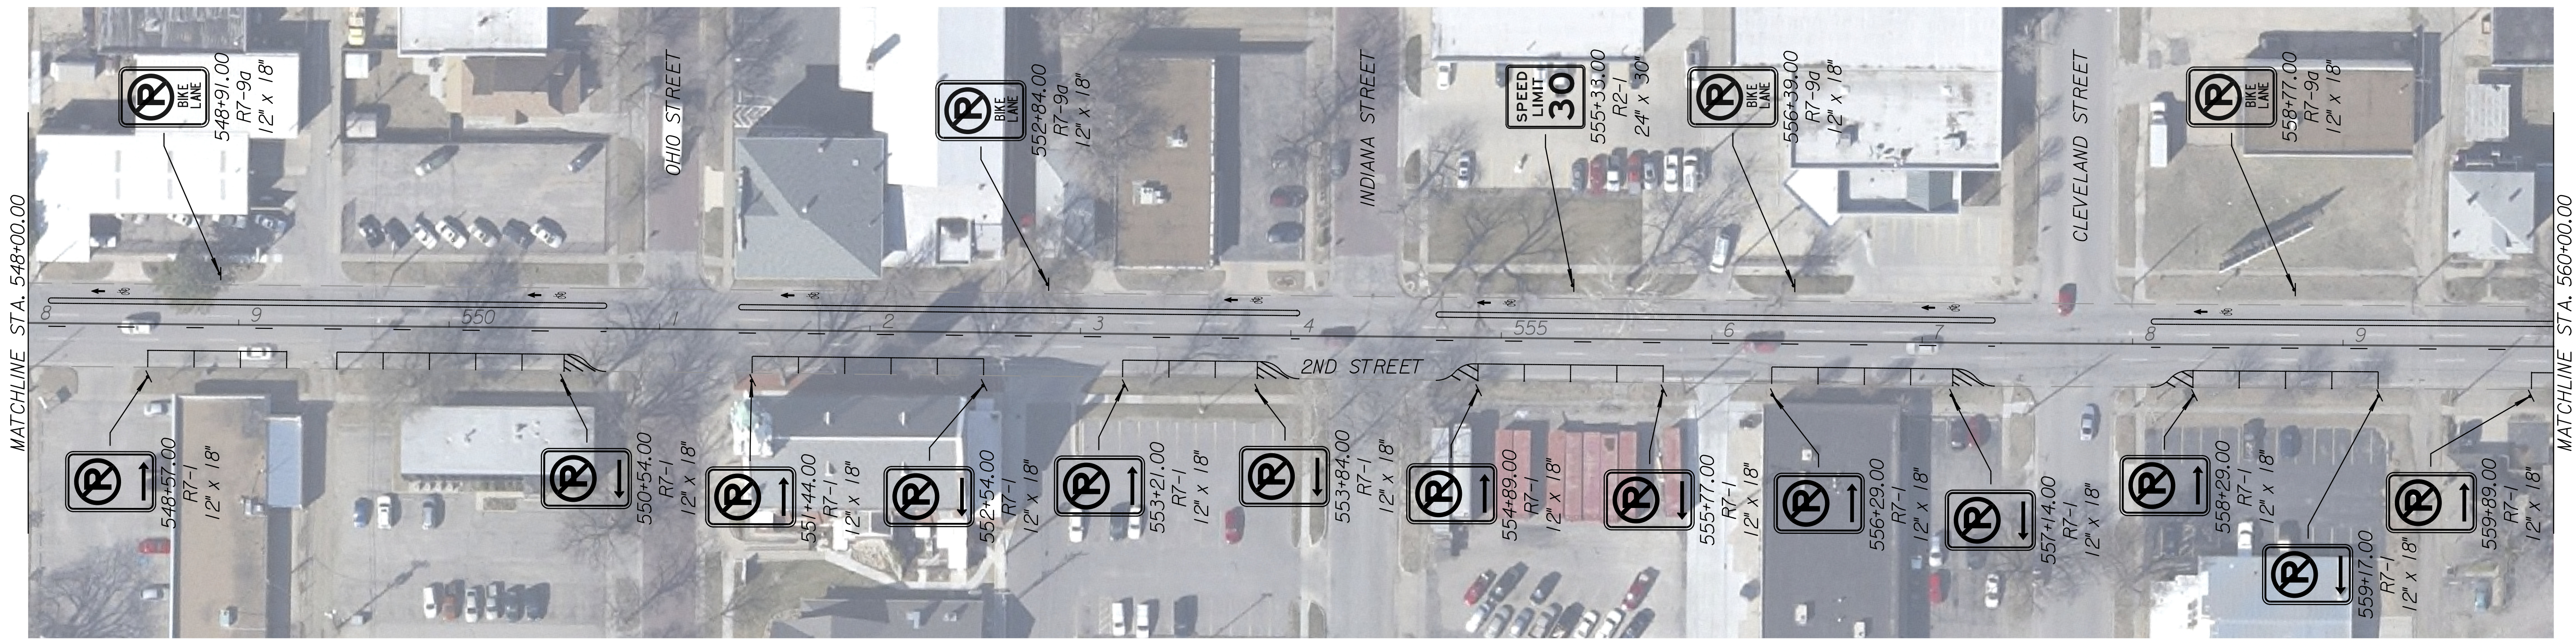

Proposed Sign

CITY OF WICHITA, KANSAS  
 E. 2ND STREET  
 PROPOSED SIGNING SHEET  
 STA. 548+00.00 TO STA. 572+00.00