



REFERENCES NOTED	DATE
REFERENCES CHECKED	

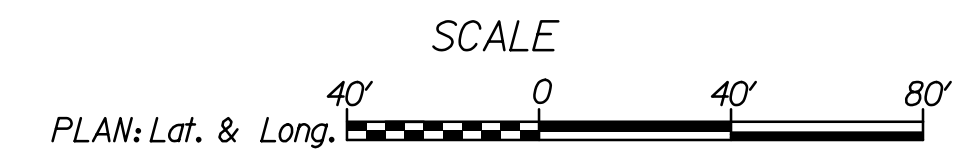


Proposed Sign

MATCHLINE STA. 596+00.00

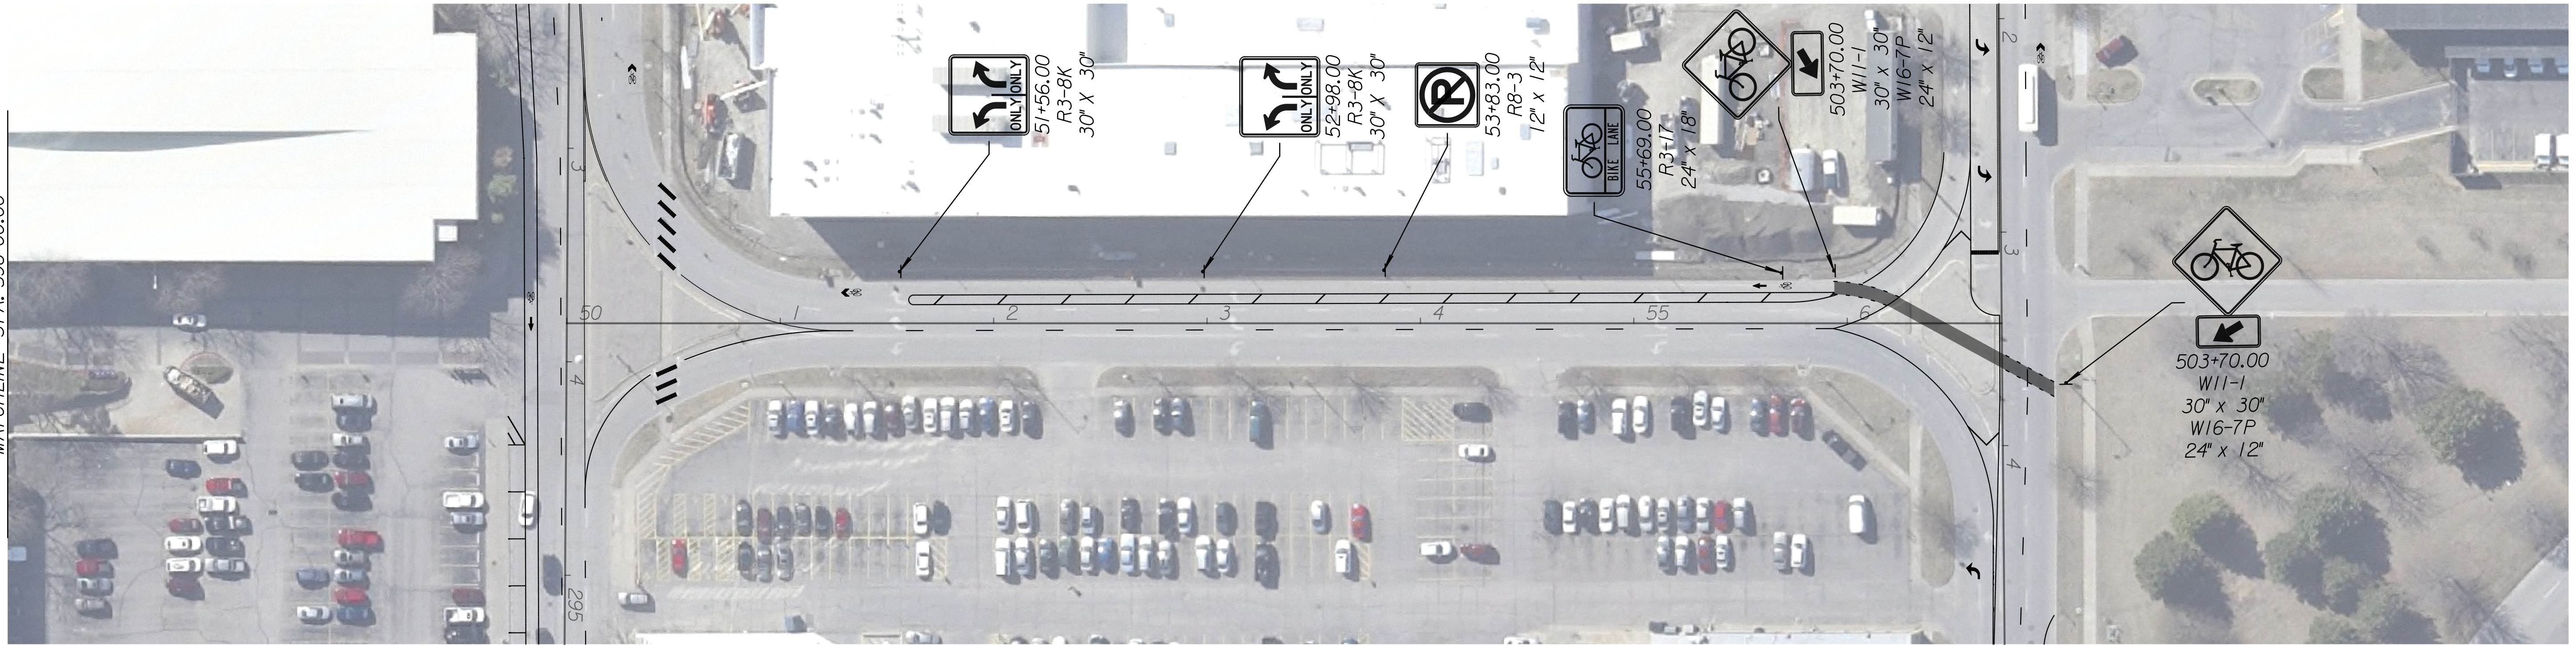

STATE	PROJECT NO.	YEAR	SHEET NO.	TOTAL SHEETS
KANSAS	87 TE-0396-01	2014	43	68

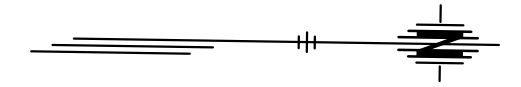

CITY OF WICHITA, KANSAS
 WICHITA STREET
 PROPOSED SIGNING SHEETS
 STA. 50+00.00 TO STA. 56+72.41