



STATE	PROJECT NO.	YEAR	SHEET NO.	TOTAL SHEETS
KANSAS	87 TE-0396-01	2014	44	68

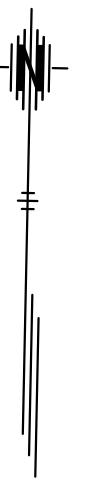

REFERENCES NOTED	DATE
REFERENCES CHECKED	

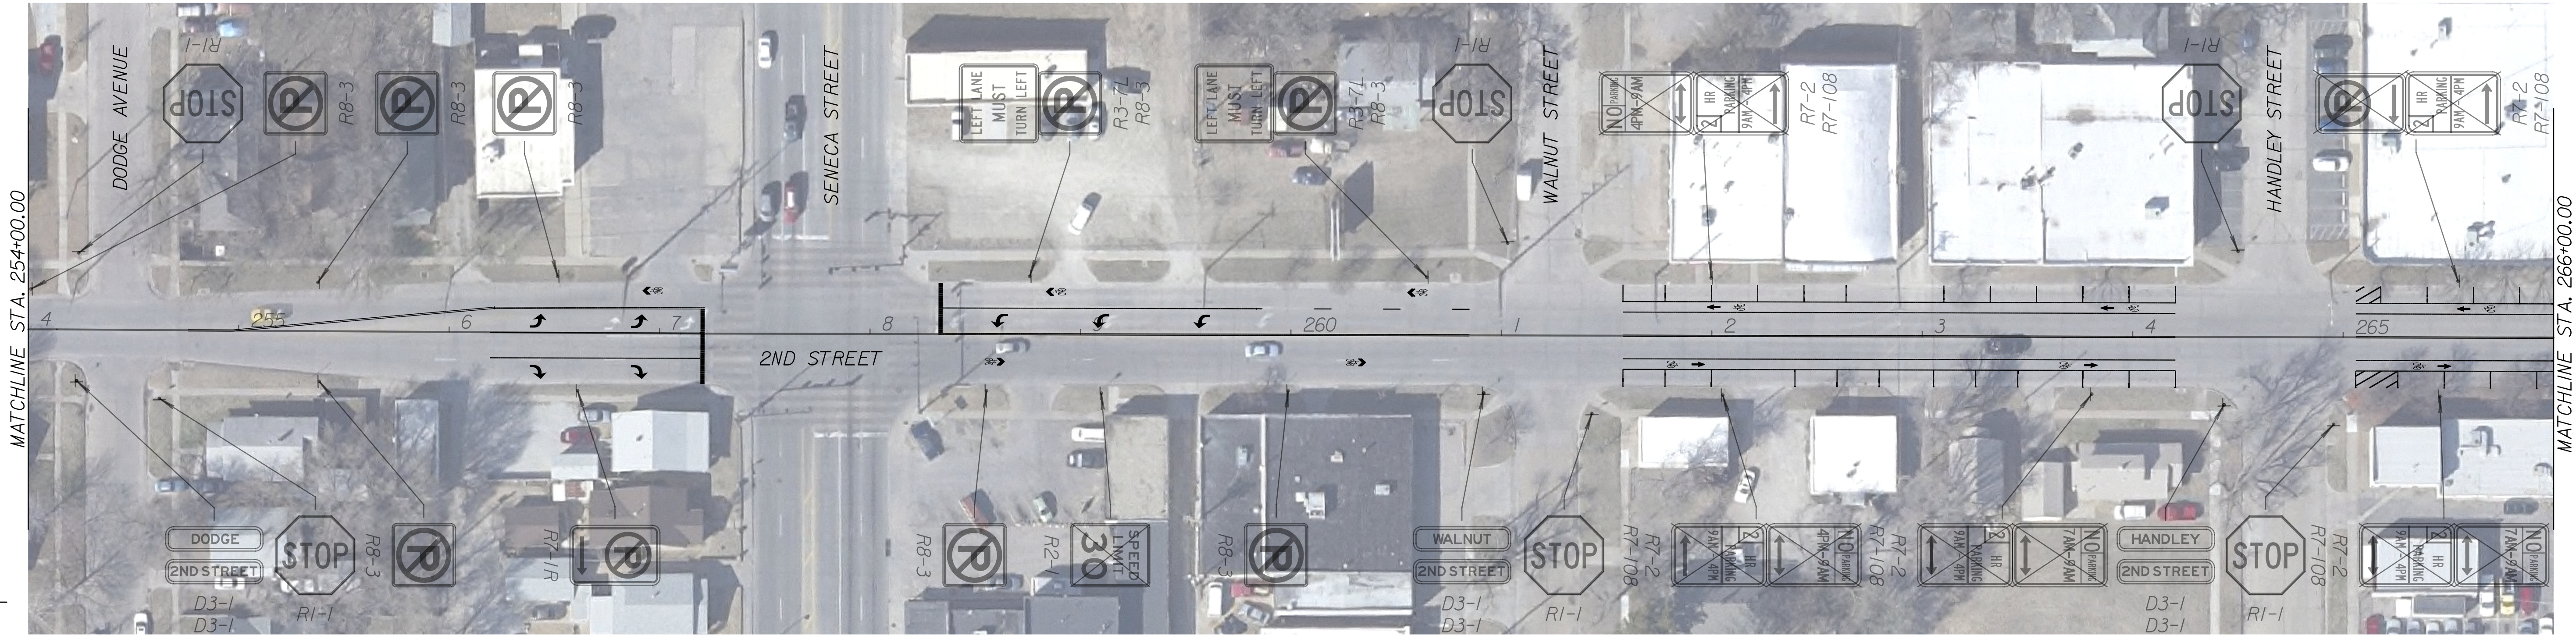

LEGEND



Existing Sign



Sign to be Removed

Drawn By : ROAD
Plotted : 8/14/2014
File : G:\W113\0014\Road\C-EXSN-S01-107.dgn

CITY OF WICHITA, KANSAS
W. 2ND STREET/1ST STREET
EXISTING SIGNING SHEET
STA. 242+00.00 TO STA. 266+00.00