
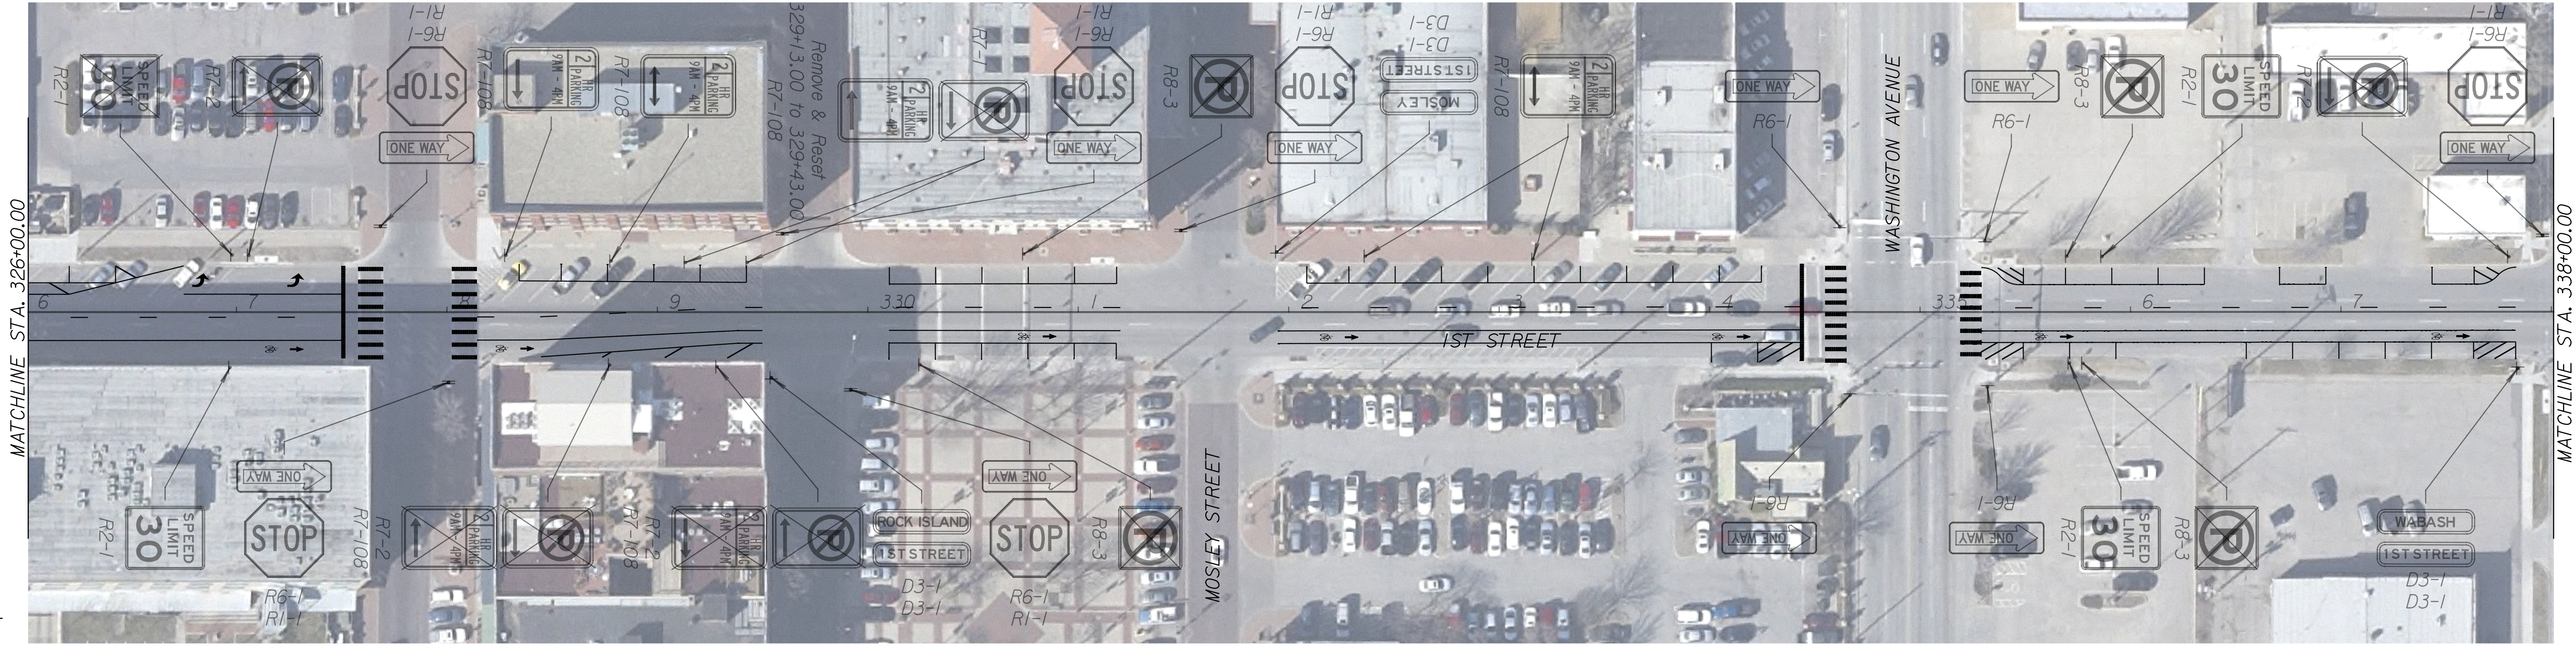
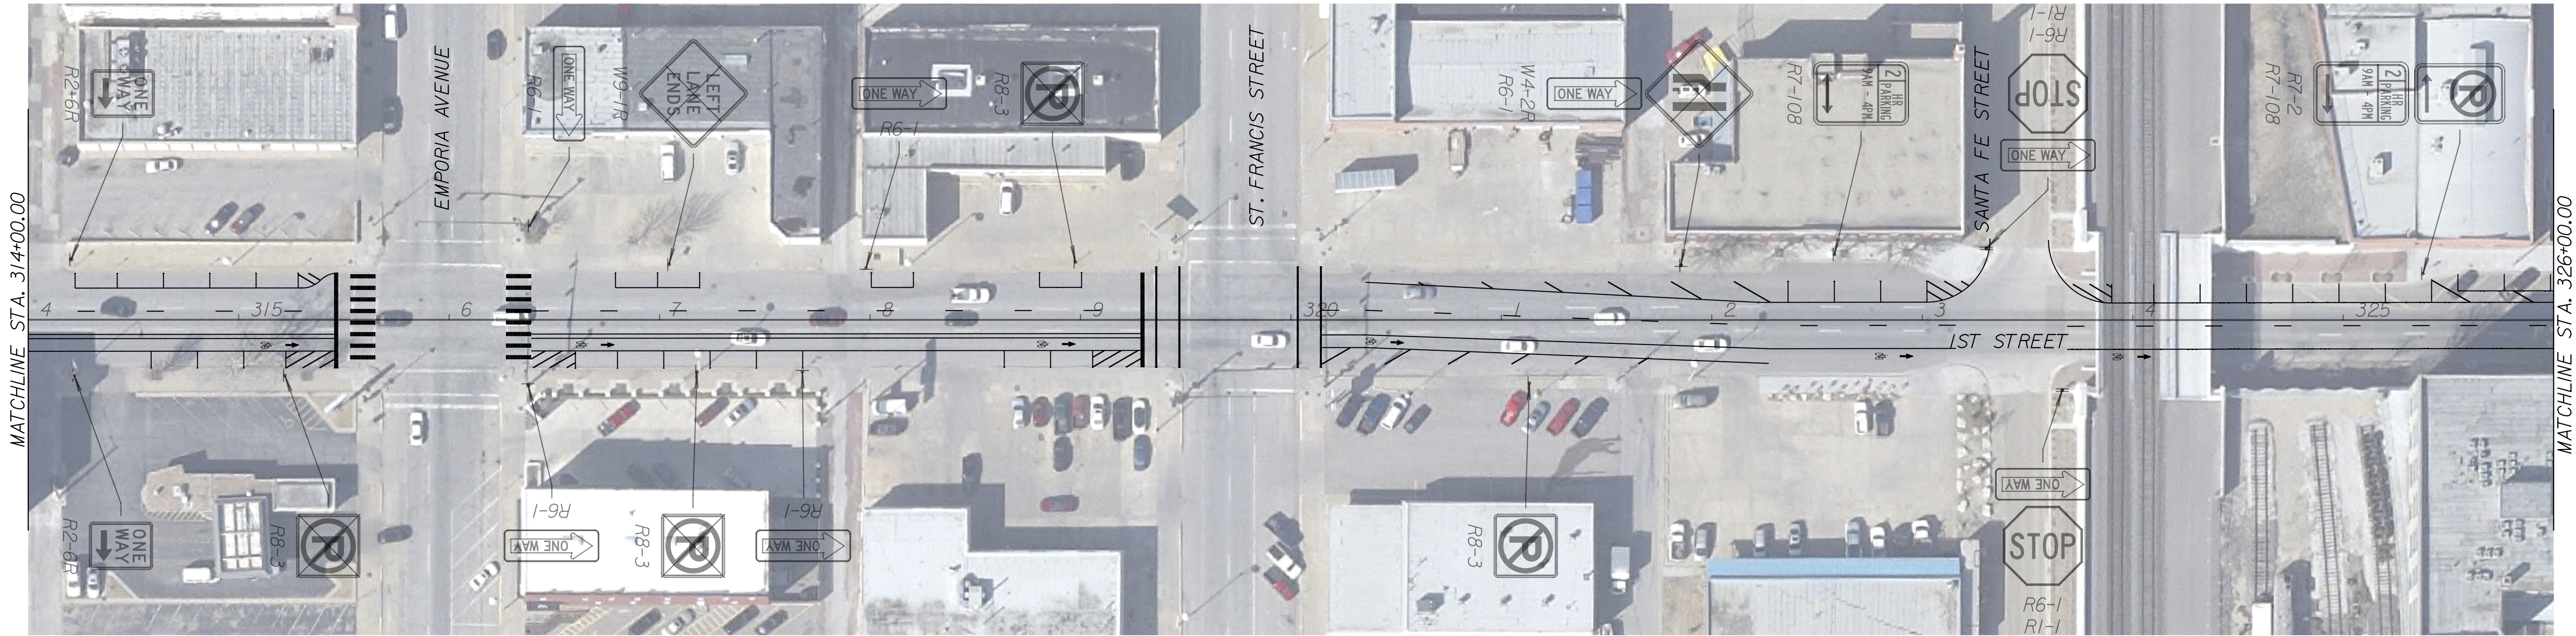


STATE	PROJECT NO.	YEAR	SHEET NO.	TOTAL SHEETS
KANSAS	87 TE-0396-01	2014	47	68

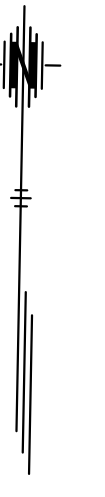

DATE	
BY	
REFERENCES NOTED	
REFERENCES CHECKED	

Drawn By: ROAD
Plotted: 8/14/2014
File: G:\W113\0014\Road\C-EXSN-S01-110.dgn

LEGEND

Existing Sign

Sign to be Removed

CITY OF WICHITA, KANSAS
W. 2ND STREET/IST STREET
EXISTING SIGNING SHEET
STA. 314+00.00 TO STA. 338+00.00