

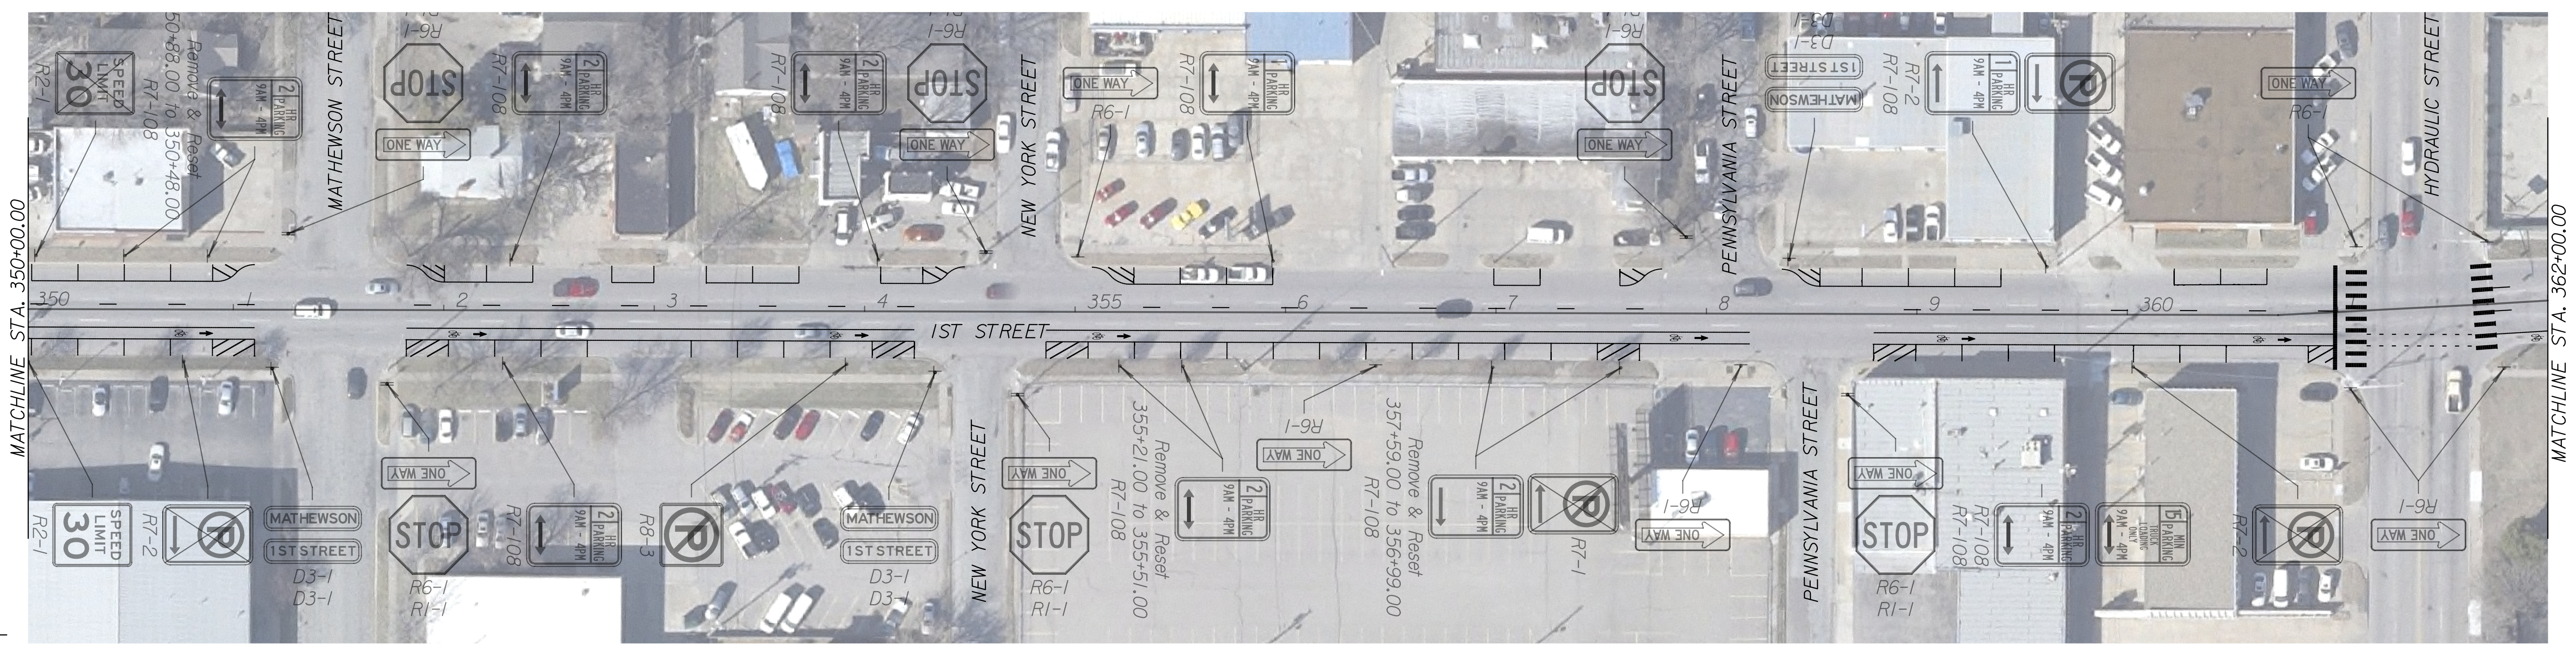
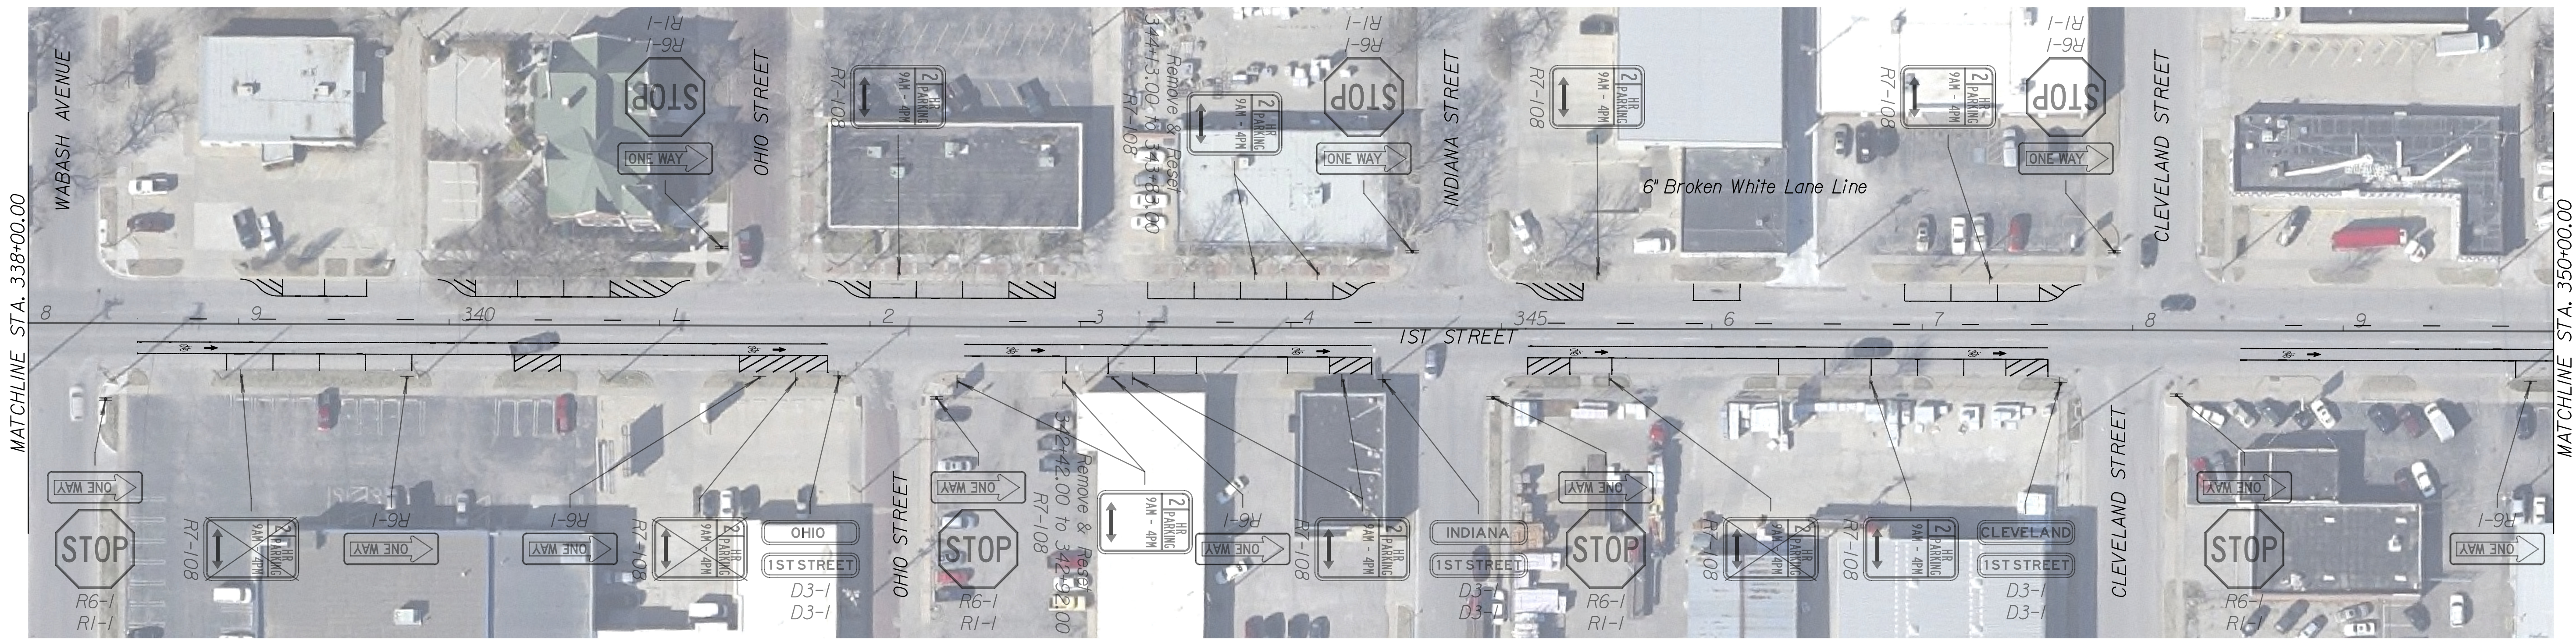


STATE	PROJECT NO.	YEAR	SHEET NO.	TOTAL SHEETS
KANSAS	87 TE-0396-01	2014	48	68

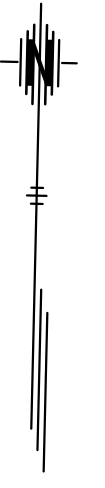

LEGEND

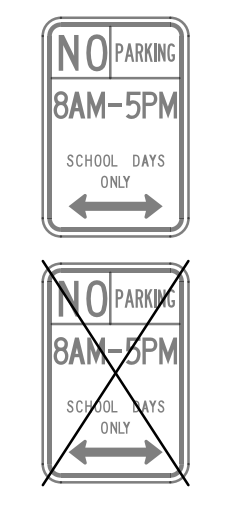

Existing Sign
Sign to be Removed

CITY OF WICHITA, KANSAS
W. 2ND STREET/IST STREET
EXISTING SIGNING SHEET
STA. 338+00.00 TO STA. 362+00.00

DATE	
BY	
REFERENCES NOTED	
REFERENCES CHECKED	

Drawn By: ROAD
Plotted: 8/14/2014
File: G:\W1130014\Road\C-EXSN-S01-111.dgn