

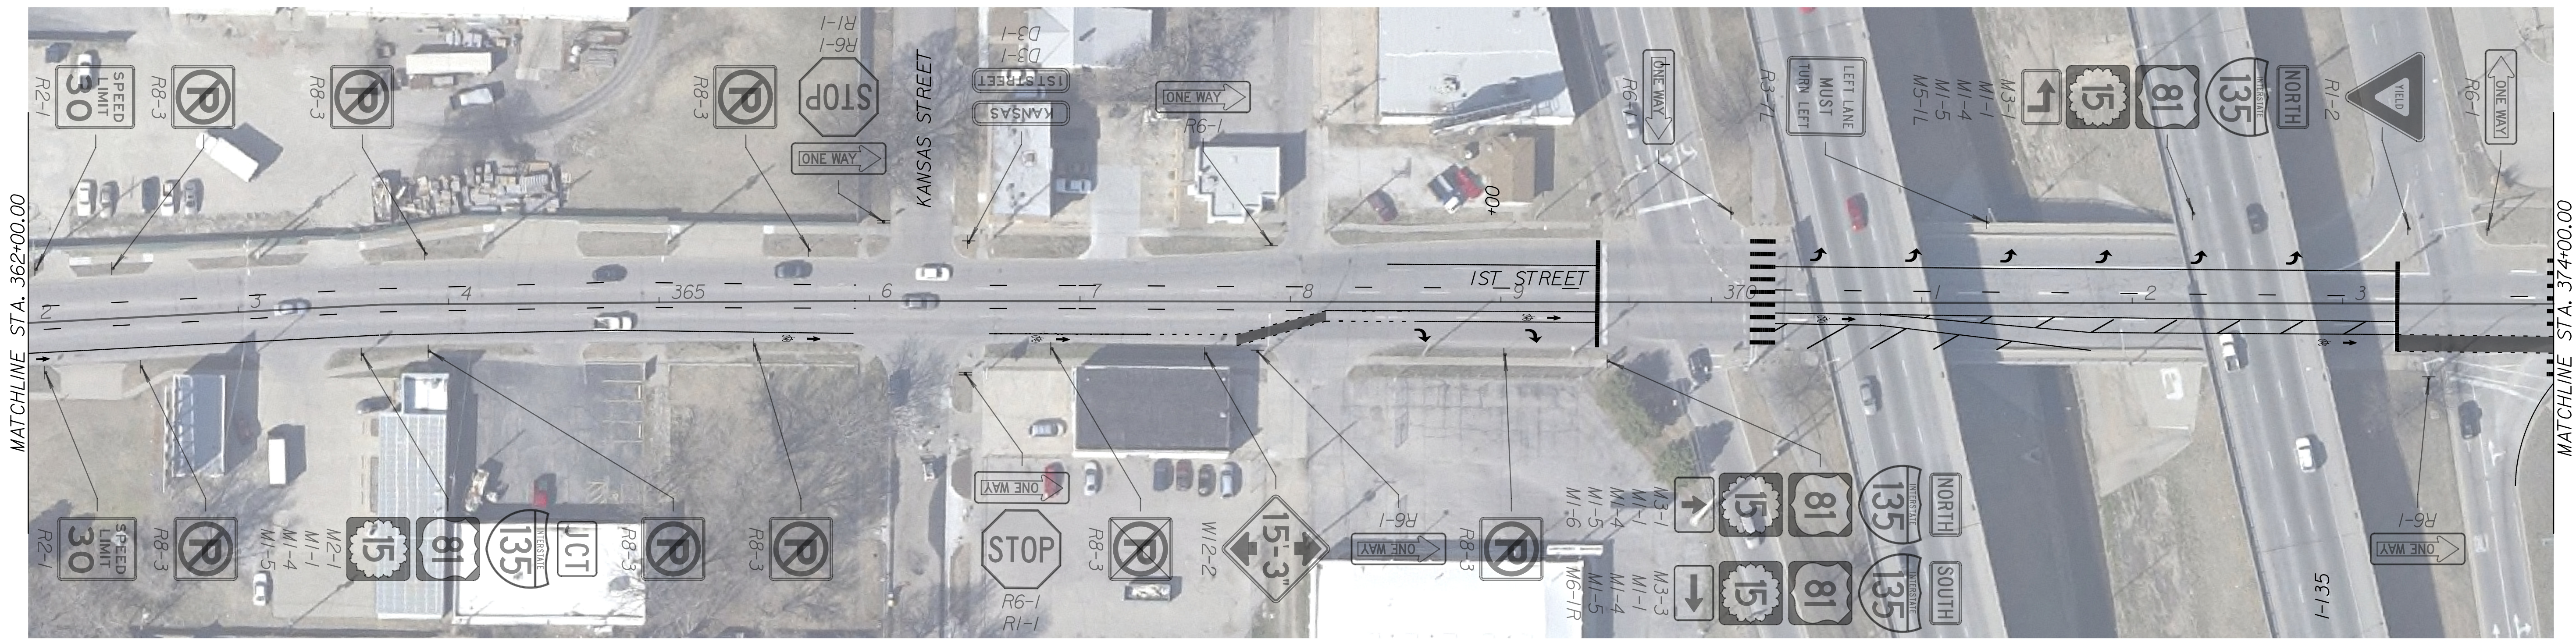
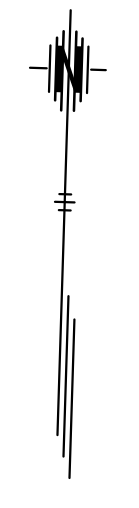


STATE	PROJECT NO.	YEAR	SHEET NO.	TOTAL SHEETS
KANSAS	87 TE-0396-01	2014	49	68

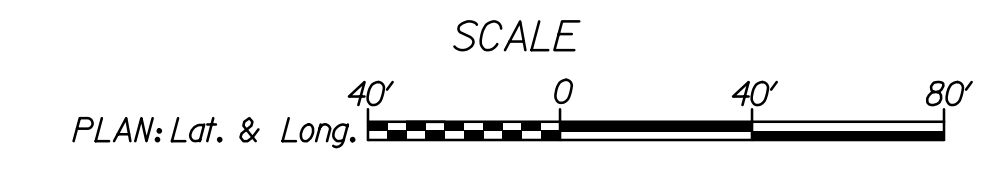

LEGEND

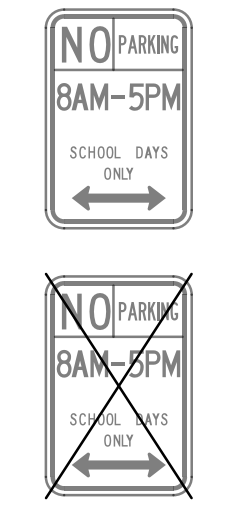

Existing Sign

Sign to be Removed

CITY OF WICHITA, KANSAS
W. 2ND STREET/IST STREET
EXISTING SIGNING SHEET
STA. 362+00.00 TO STA. 386+00.00

DATE	
BY	
REFERENCES NOTED	
REFERENCES CHECKED	

Drawn By : ROAD
Plotted : 8/14/2014
File : G:\W113\0014\Road\C-EXSN-S01-112.dgn