
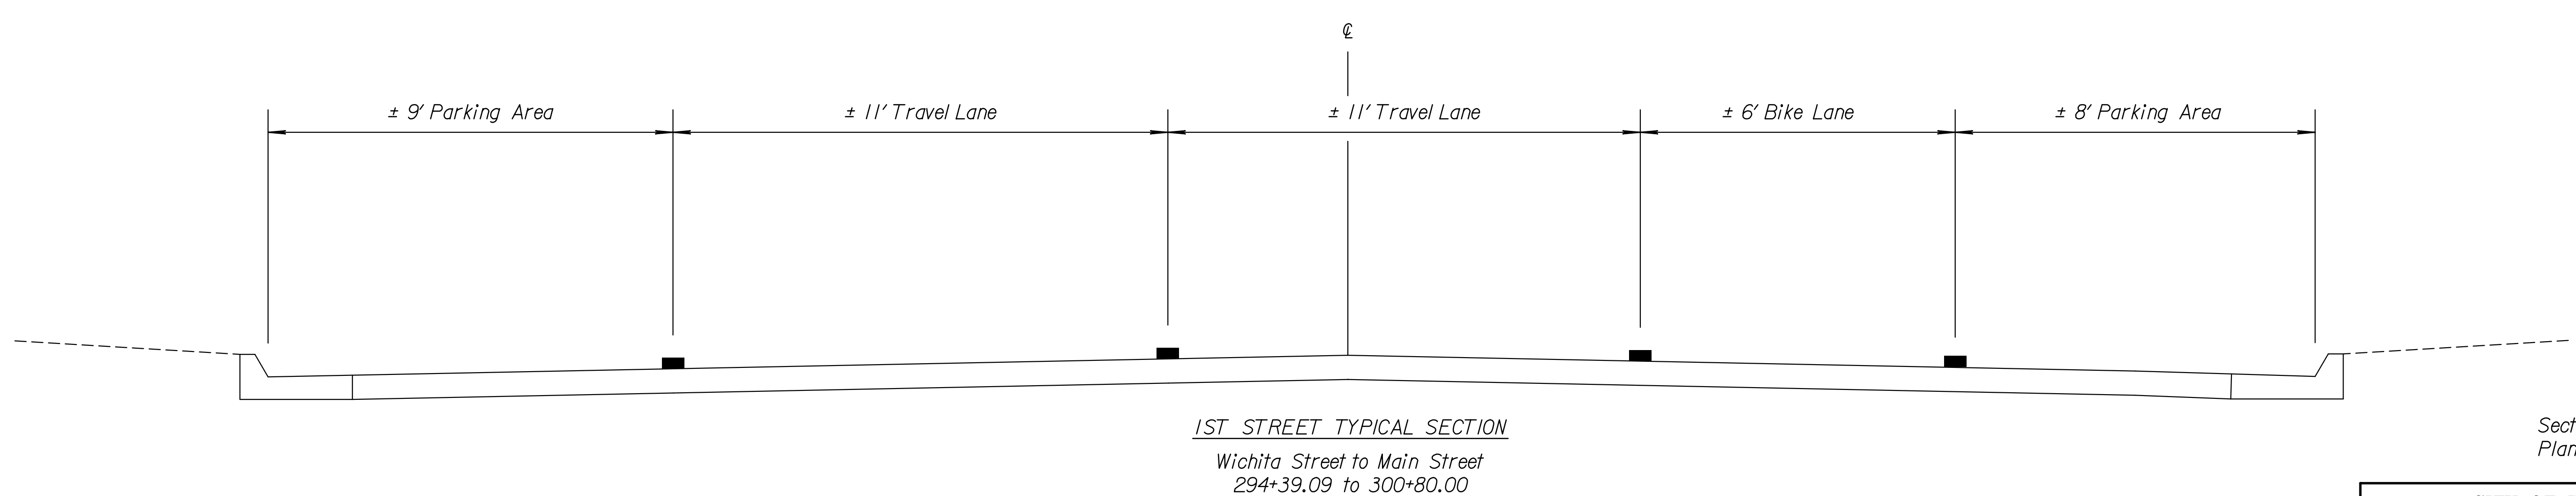
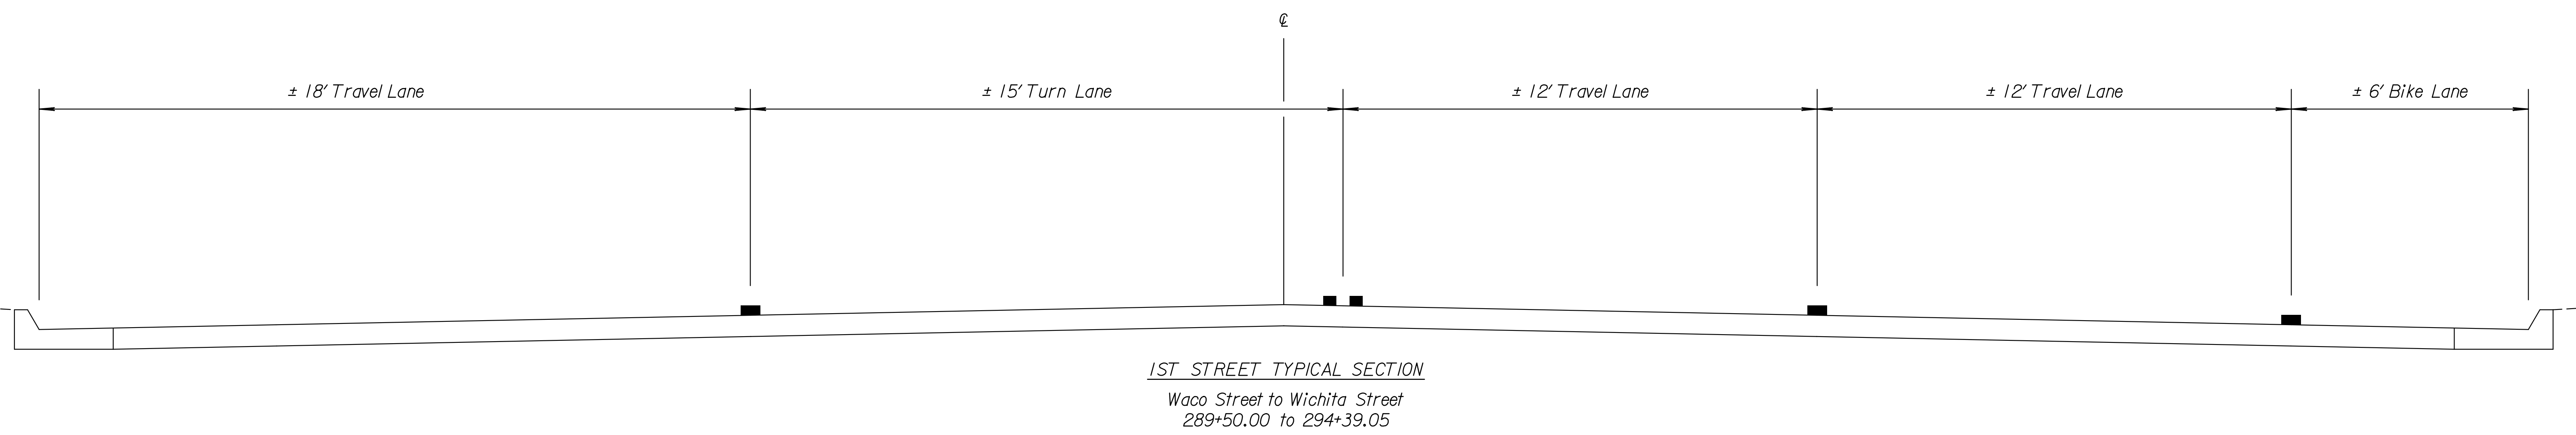


STATE	PROJECT NO.	YEAR	SHEET NO.	TOTAL SHEETS
KANSAS	87 TE-0396-01	2014	5	68

DATE	BY	REFERENCES NOTED	REFERENCES CHECKED

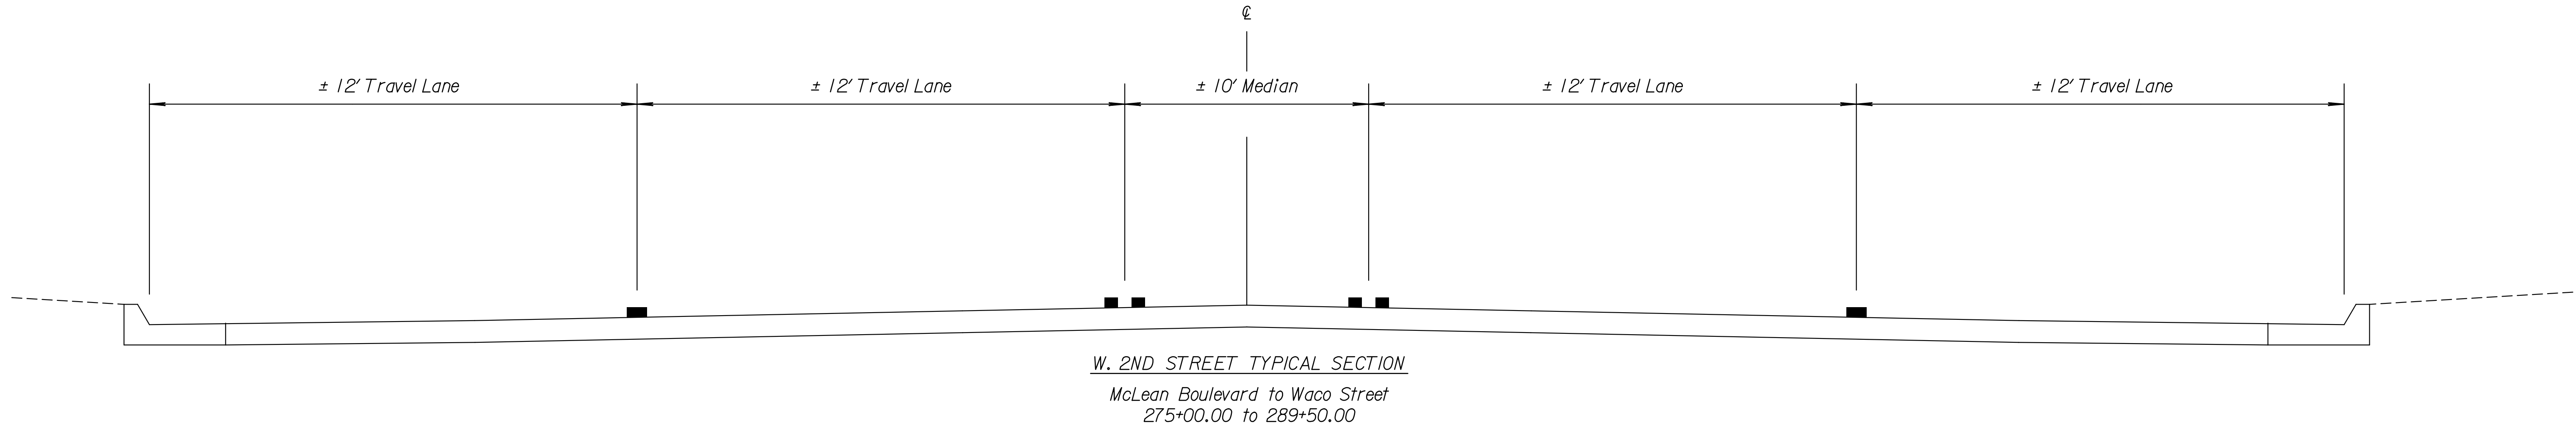

Sections shown are typical. See Plan Sheets for Variations.

CITY OF WICHITA, KANSAS
 TYPICAL SECTIONS
 1ST AND W. 2ND STREETS

Drawn By : ROAD
 Plotted : 8/14/2014
 File : G:\W113\0014\Road\C-TYP-S01-102.dgn