

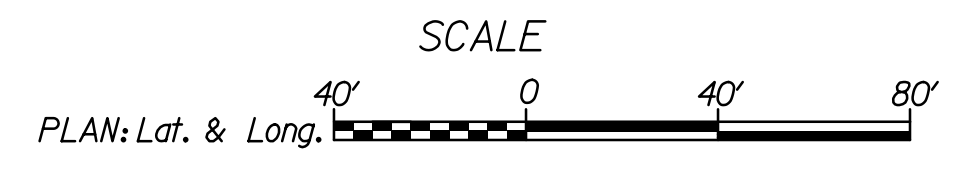


REFERENCES NOTED	DATE
REFERENCES CHECKED	

Drawn By : ROAD
 Plotted : 8/14/2014
 File : G:\W113\0014\Road\C-EXSN-S01-114.dgn

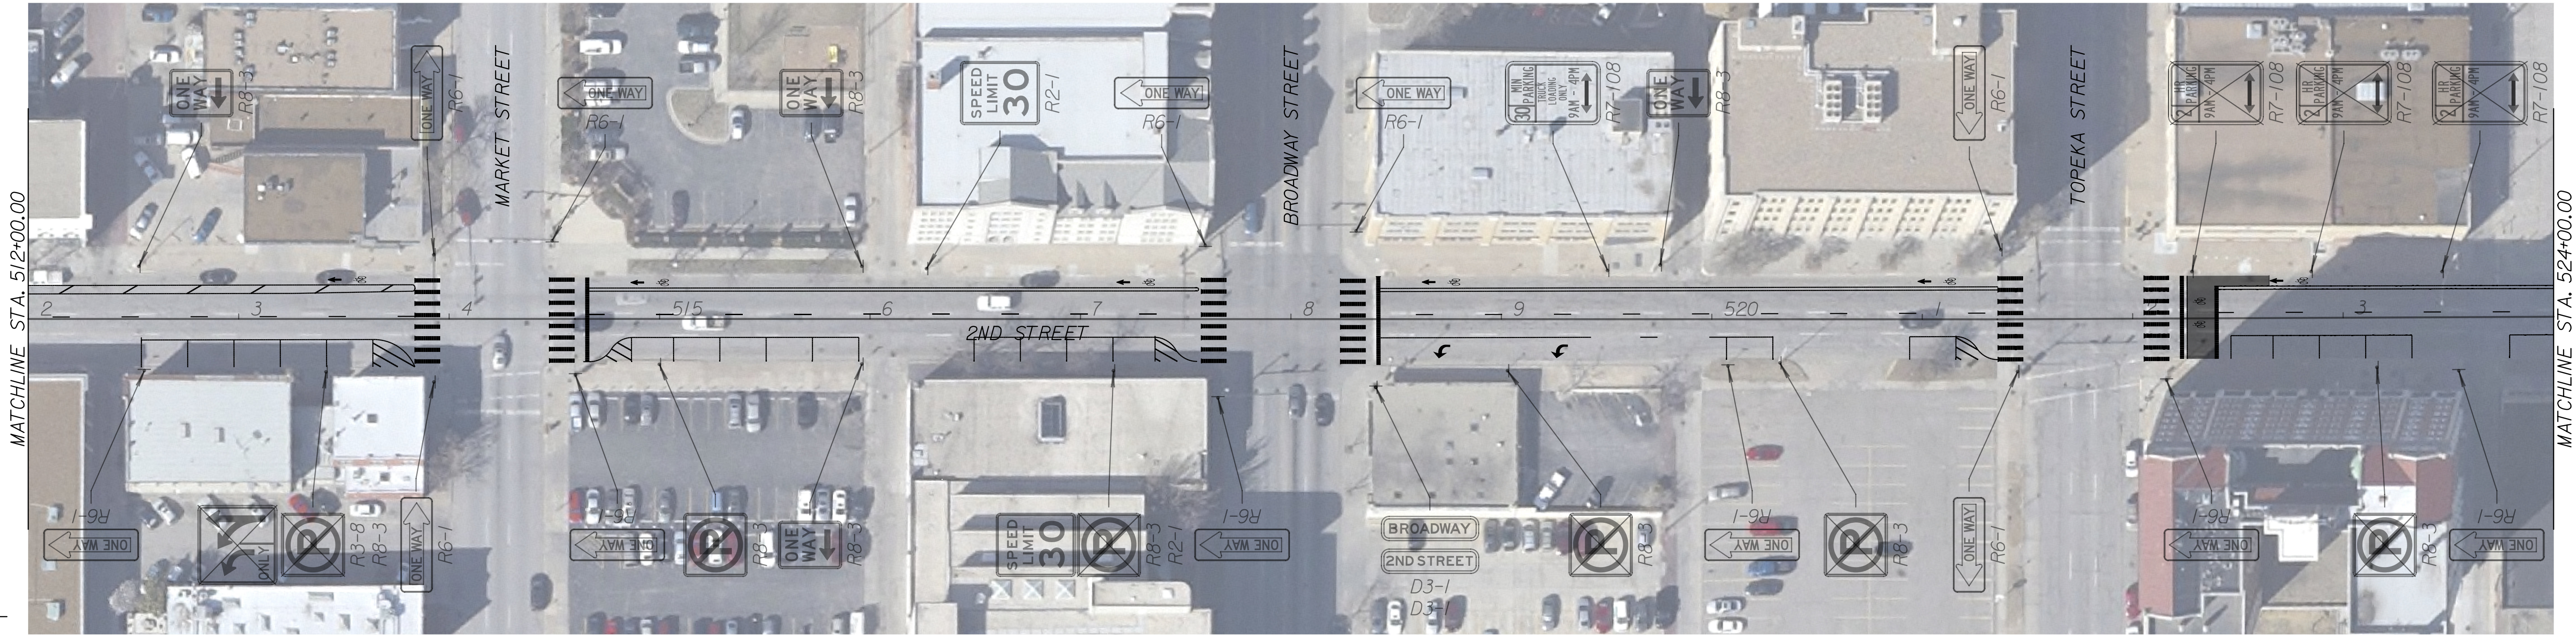

STATE	PROJECT NO.	YEAR	SHEET NO.	TOTAL SHEETS
KANSAS	87 TE-0396-01	2014	51	68

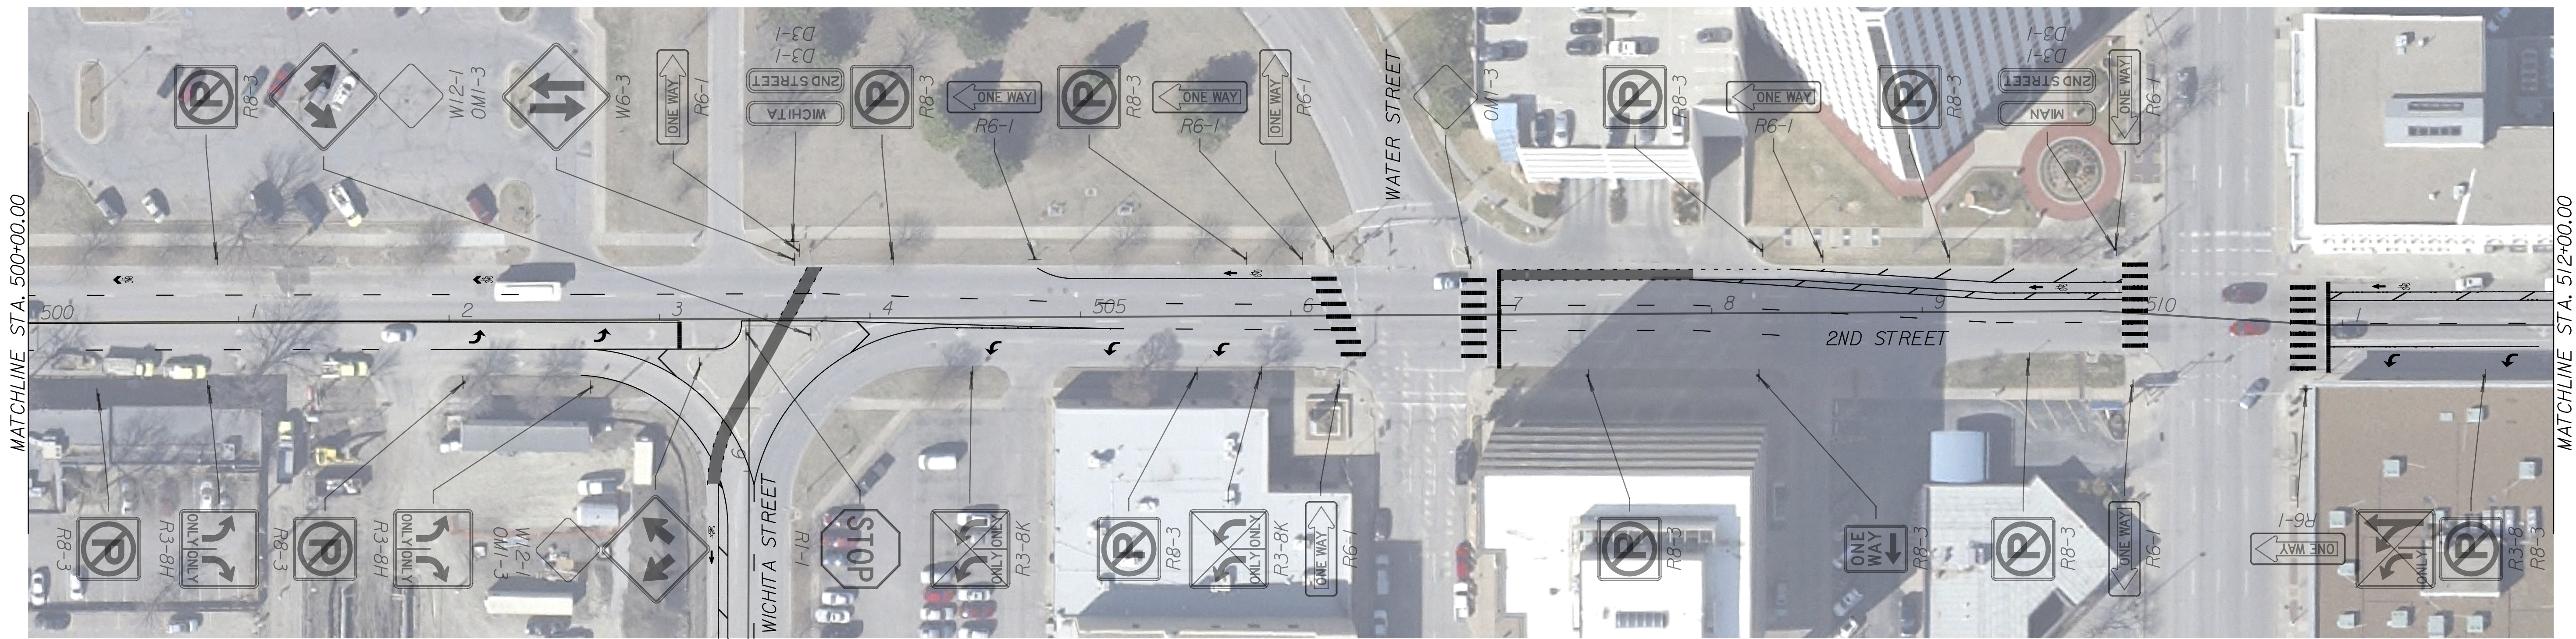

LEGEND

	Existing Sign
	Sign to be Removed

CITY OF WICHITA, KANSAS
 E. 2ND STREET
 EXISTING SIGNING SHEET
 STA. 500+00.00 TO STA. 524+00.00