

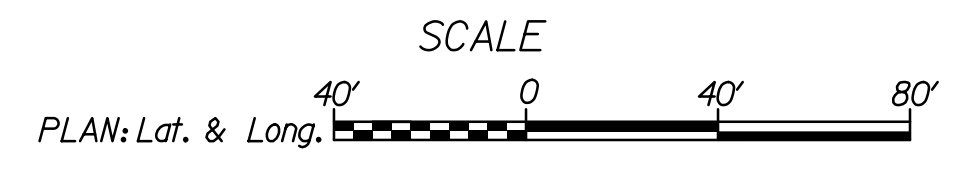


REFERENCES NOTED	DATE
REFERENCES CHECKED	

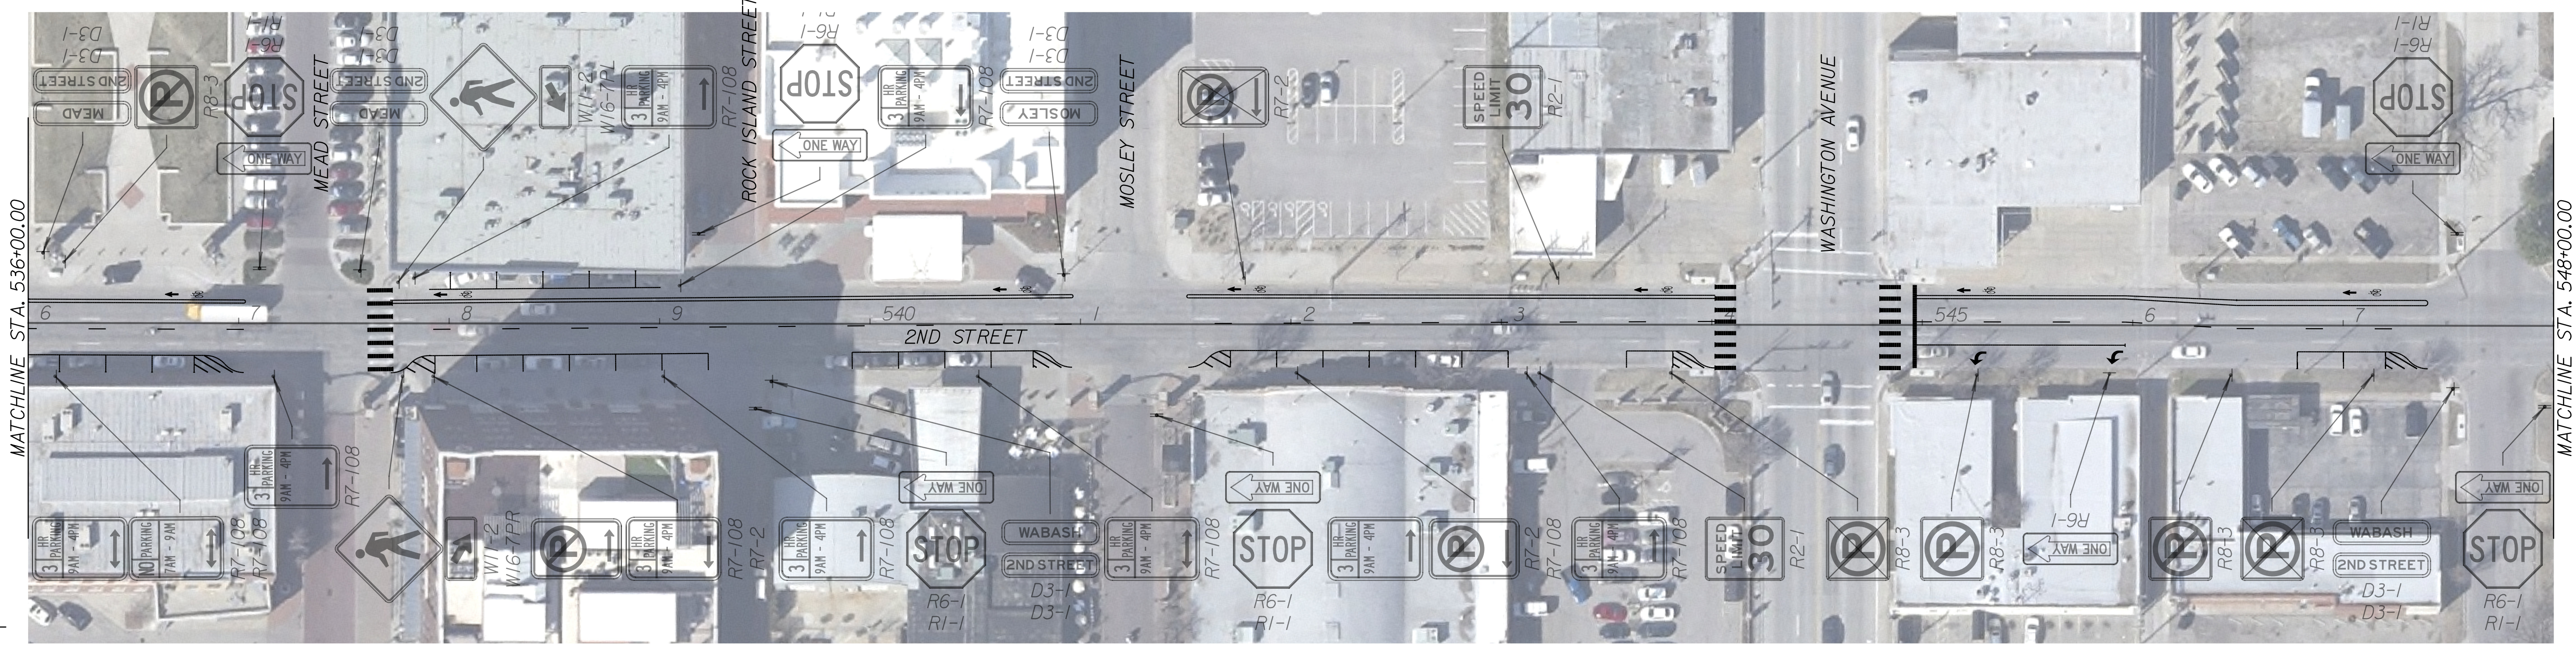

STATE	PROJECT NO.	YEAR	SHEET NO.	TOTAL SHEETS
KANSAS	87 TE-0396-01	2014	52	68

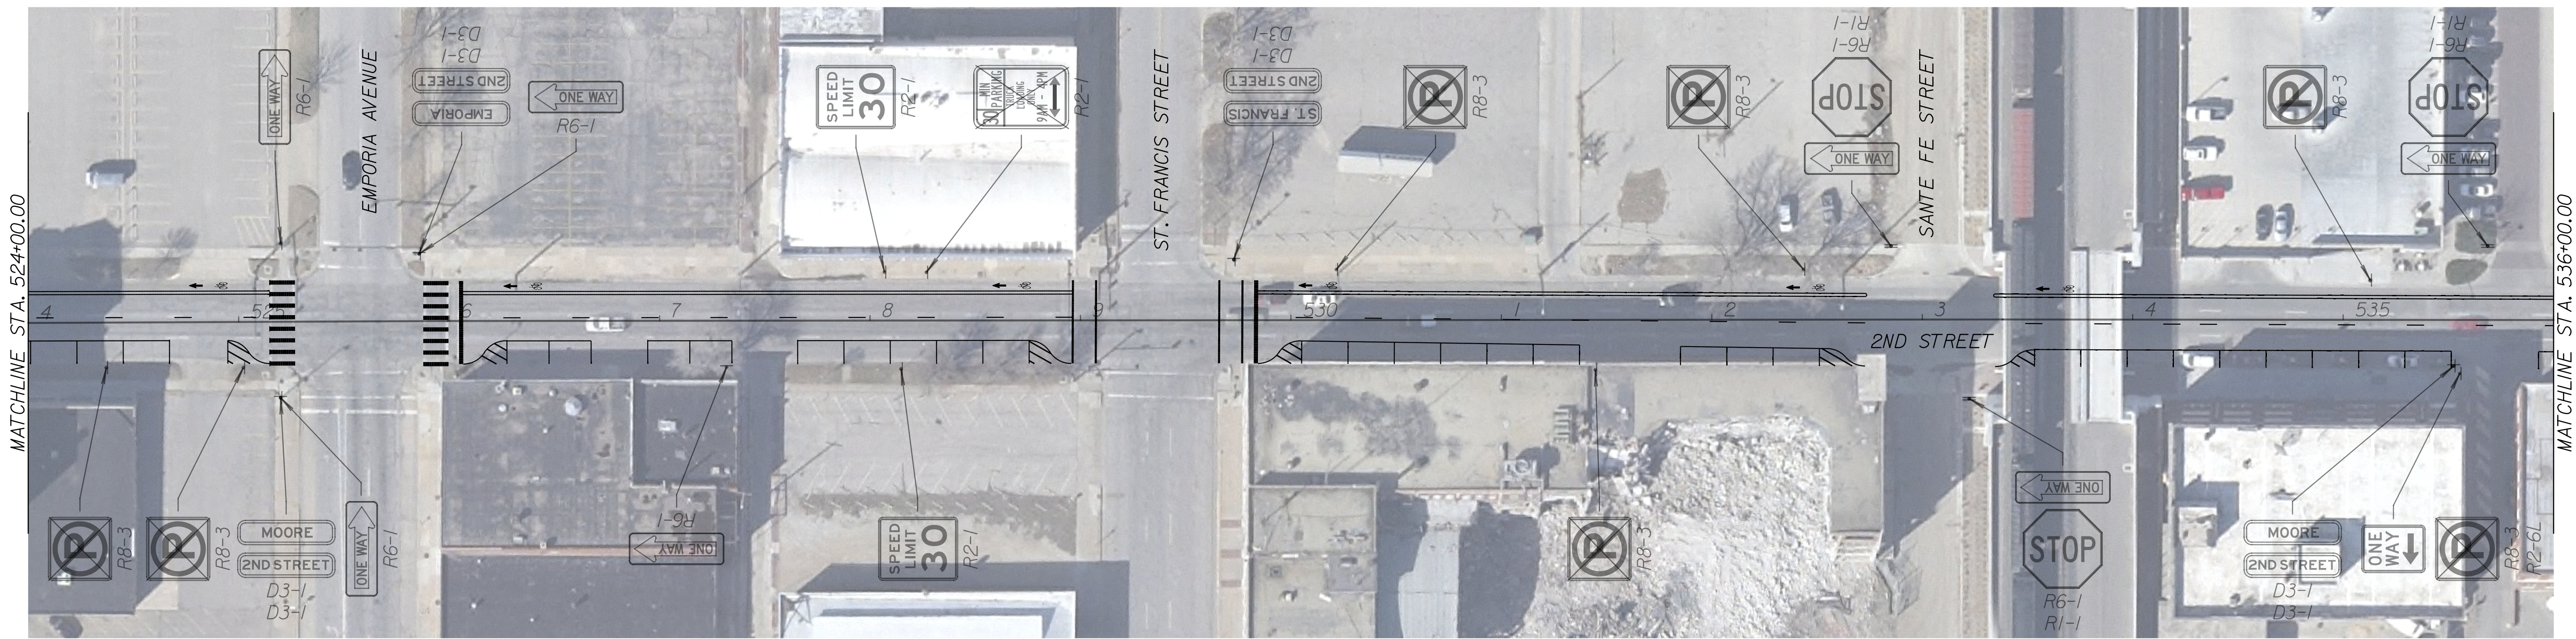

LEGEND

Existing Sign

Sign to be Removed

CITY OF WICHITA, KANSAS
E. 2ND STREET
EXISTING SIGNING SHEET
STA. 524+00.00 TO STA. 548+00.00

Drawn By: ROAD
Plotted: 8/14/2014
File: G:\W1130014\Road\C-EXSN-S01-115.dgn