

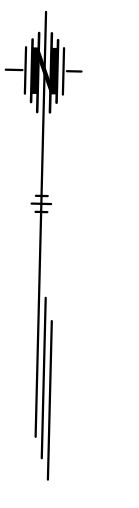
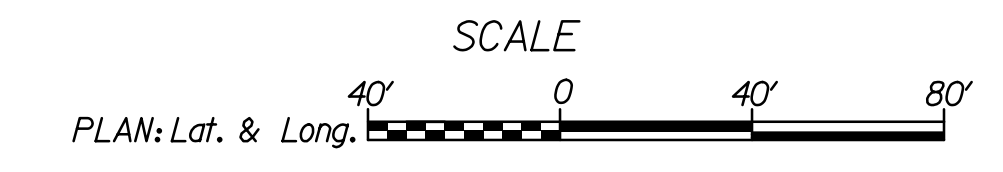



STATE	PROJECT NO.	YEAR	SHEET NO.	TOTAL SHEETS
KANSAS	87 TE-0396-01	2014	54	68

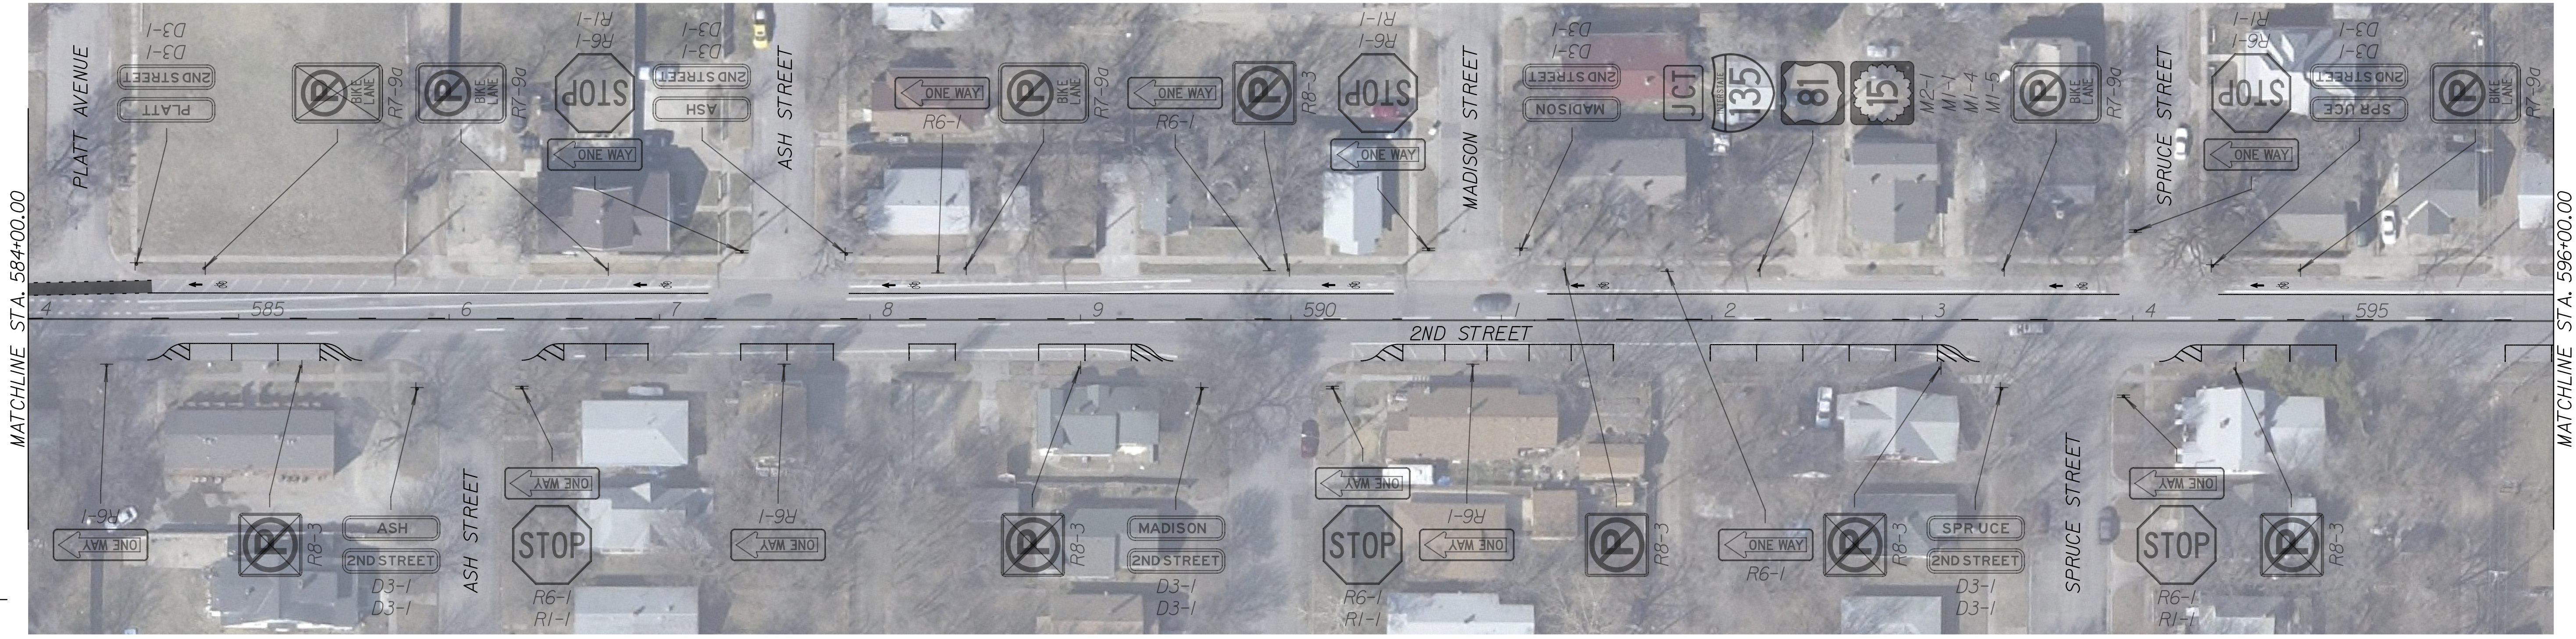

DATE	
BY	
REFERENCES NOTED	
REFERENCES CHECKED	

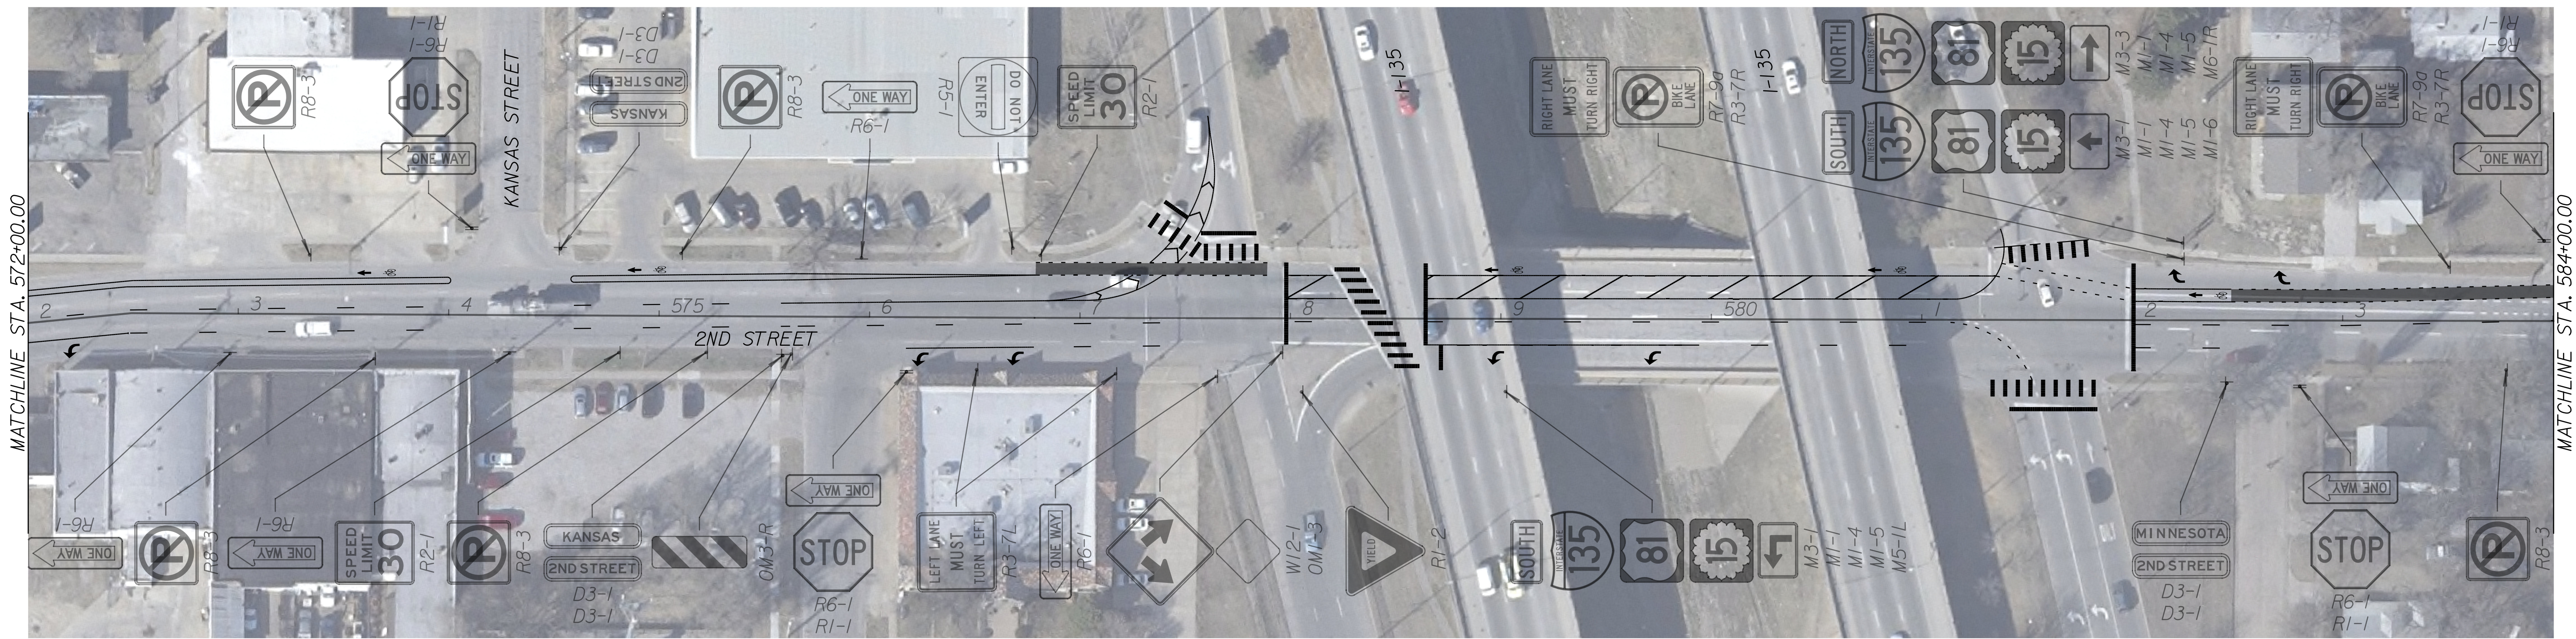

LEGEND

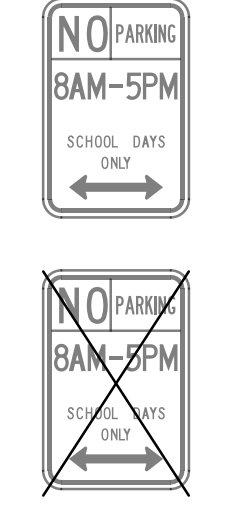

Existing Sign

Sign to be Removed

CITY OF WICHITA, KANSAS
E. 2ND STREET
EXISTING SIGNING SHEET
STA. 572+00.00 TO STA. 596+00.00