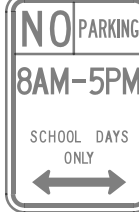
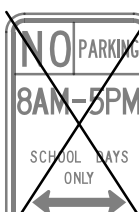




REFERENCES NOTED	DATE
REFERENCES CHECKED	

Drawn By : ROAD
 File : G:\W113\0014\Road\C-EXSN-S01-119.dgn


Plotted : 8/14/2014

LEGEND

-  Existing Sign
-  Sign to be Removed

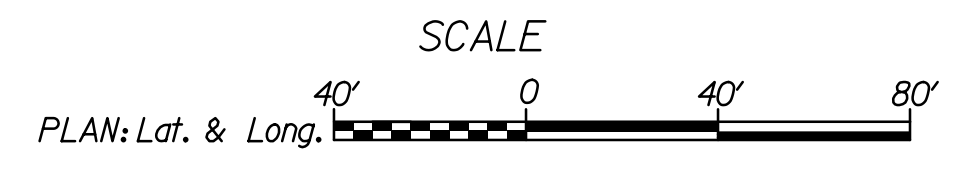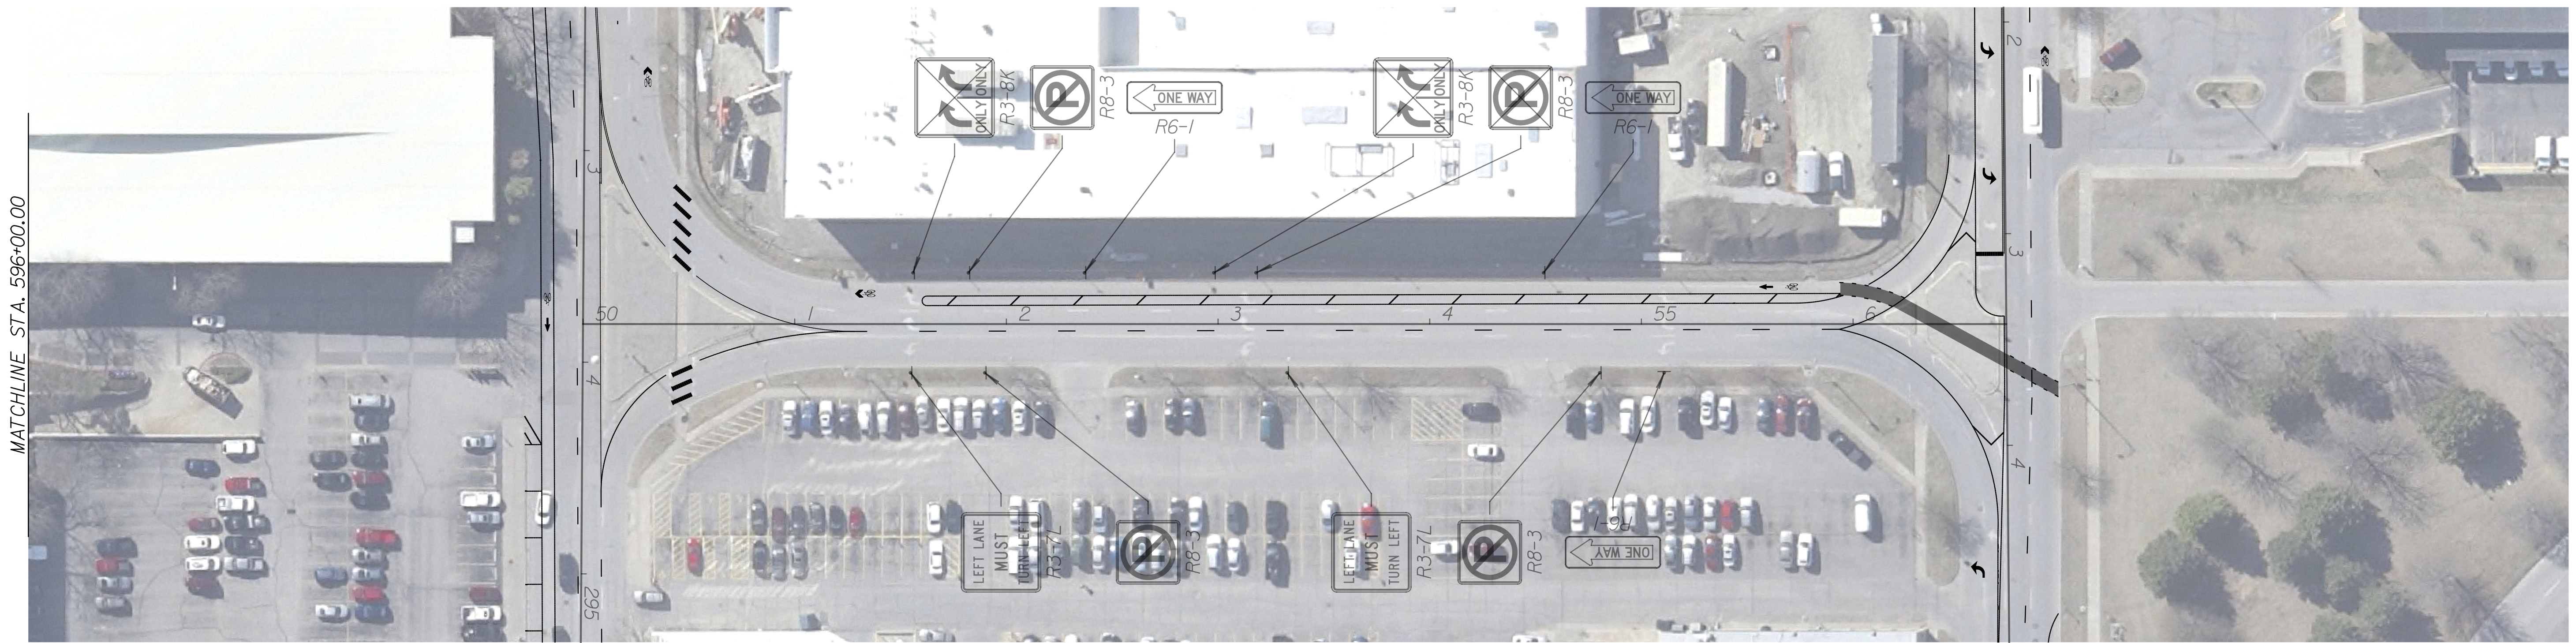

STATE	PROJECT NO.	YEAR	SHEET NO.	TOTAL SHEETS
KANSAS	87 TE-0396-01	2014	56	68

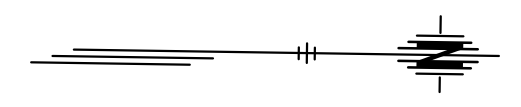

CITY OF WICHITA, KANSAS
 WICHITA STREET
 EXISTING SIGNING SHEETS
 STA. 50+00.00 TO STA. 56+72.41