


FHWA REG NO.	STATE	PROJECT NO.	YEAR	SHEET NO.	SHEETS
7	KANSAS	54-87 K-4445-01	1996	70	73

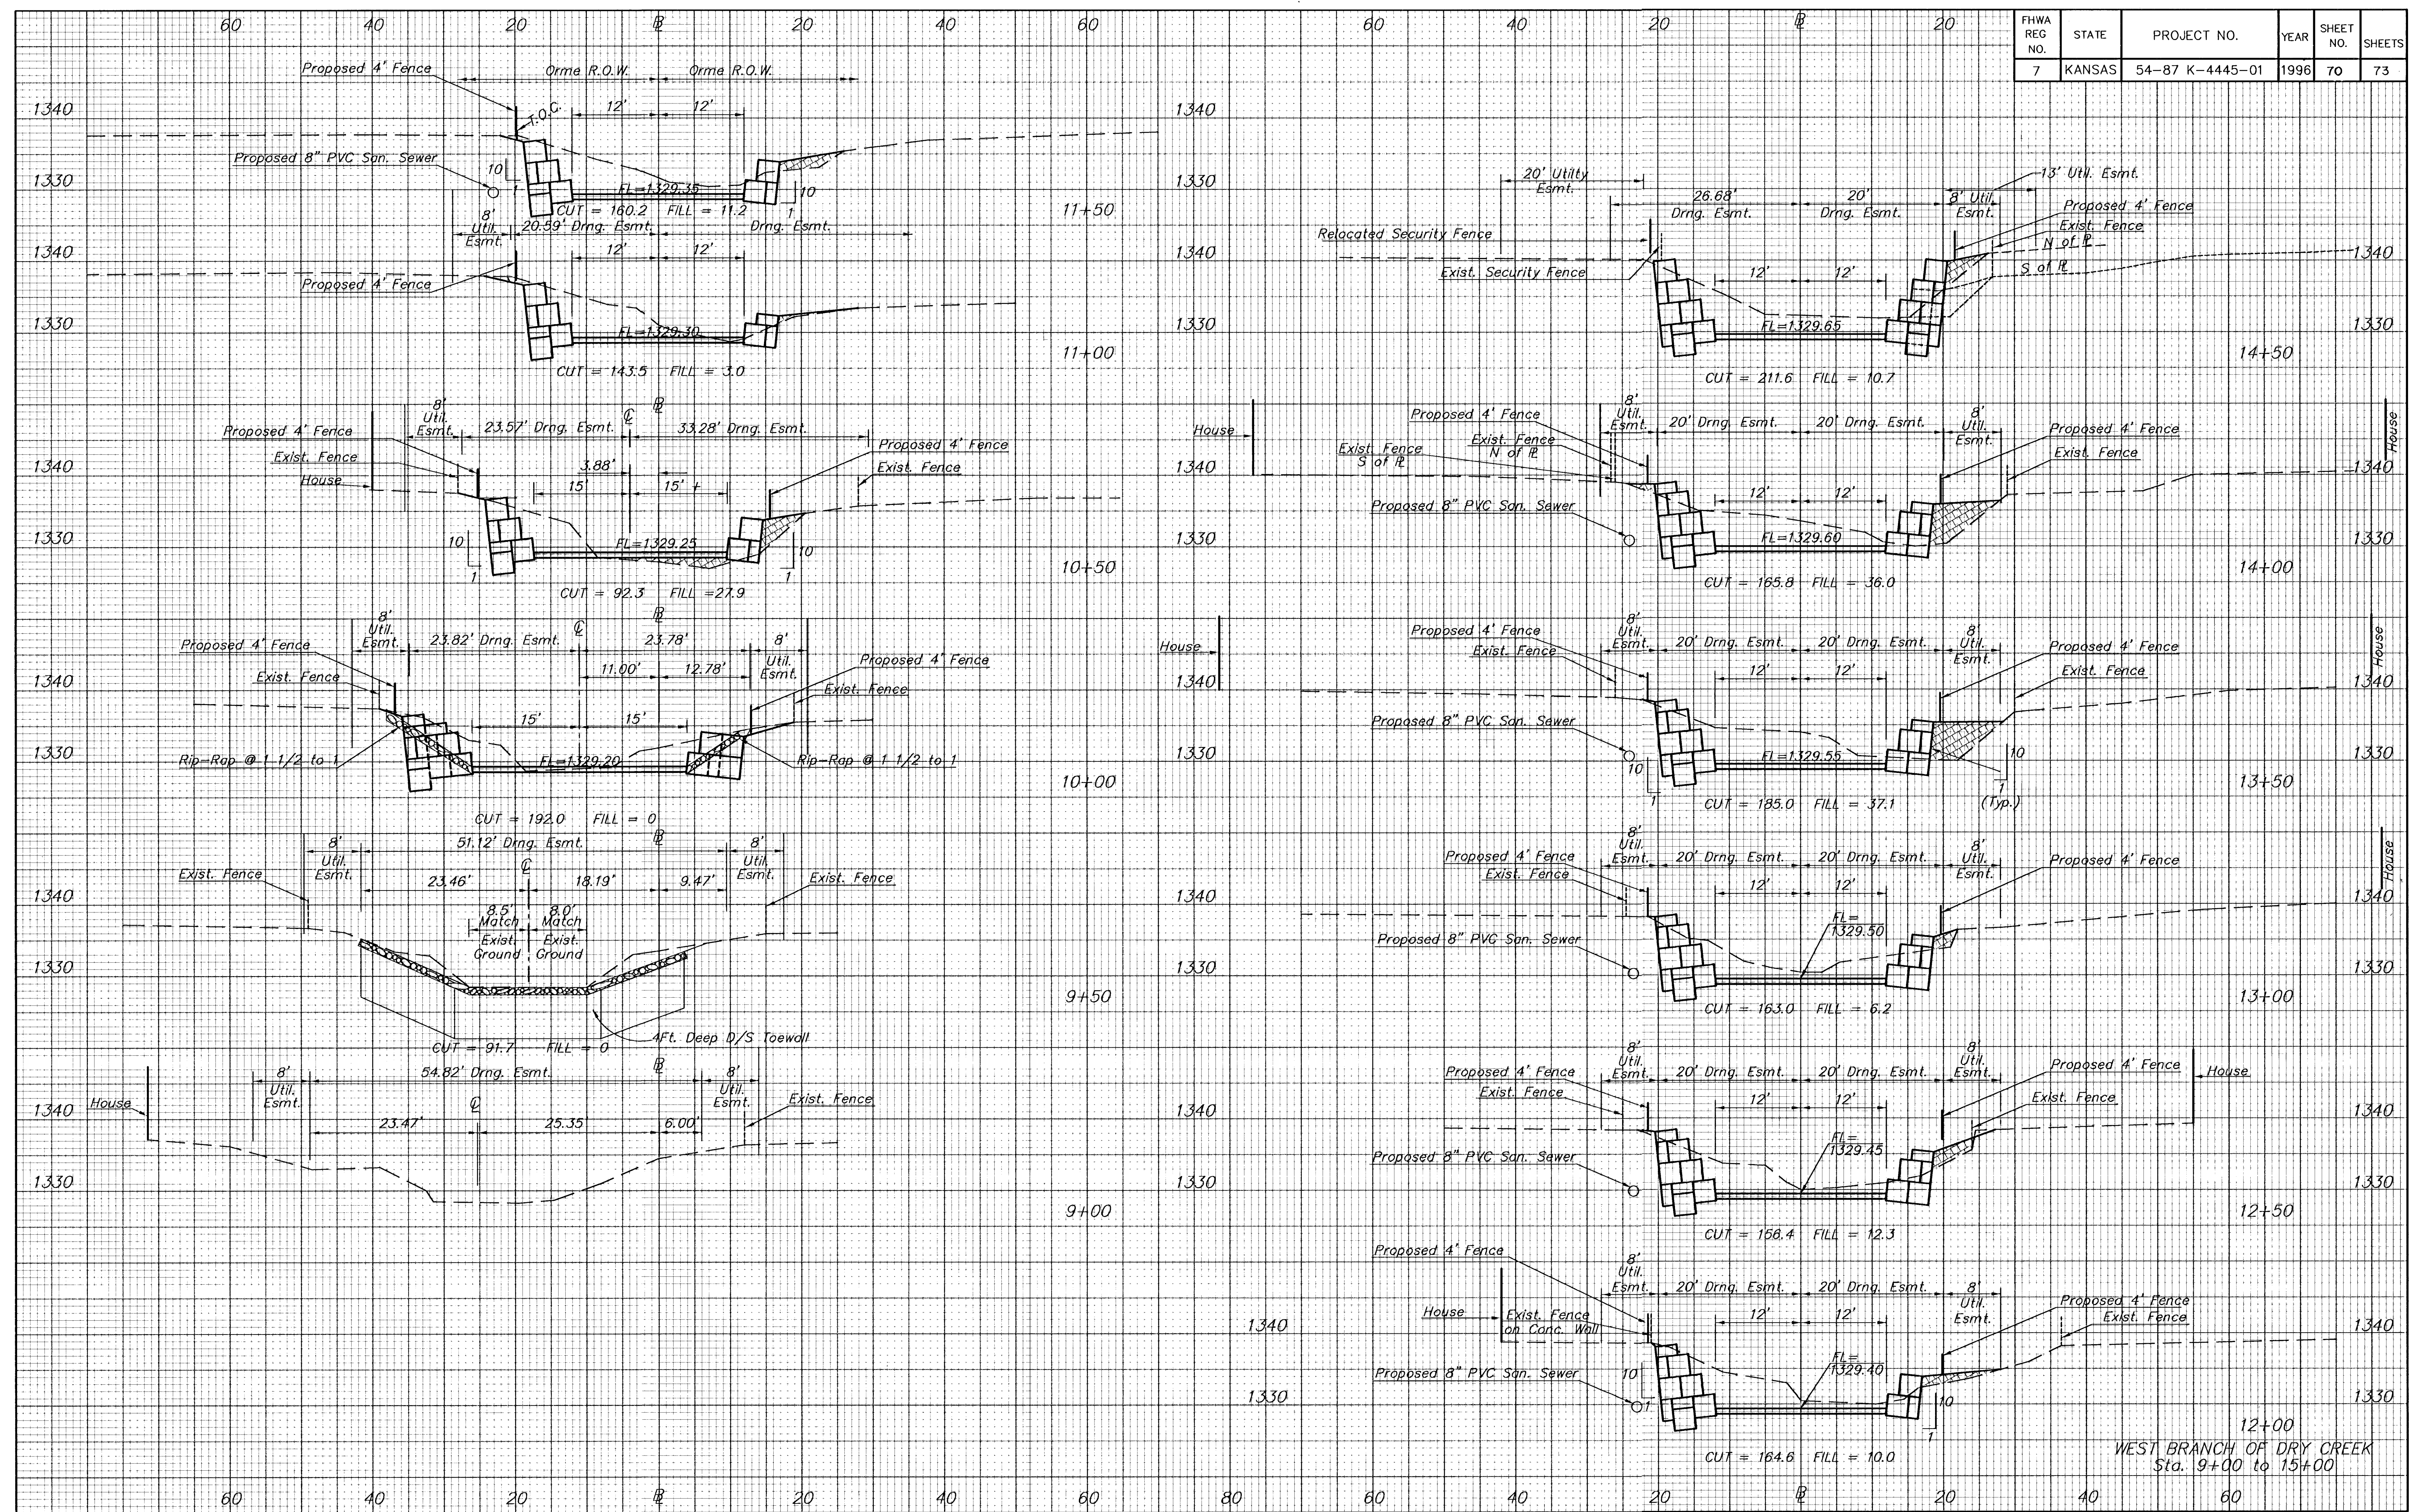

WEST BRANCH OF DRY CREEK  
Sta. 9+00 to 15+00