



©2015 MKEC Engineering
All Rights Reserved
www.mkec.com
These drawings and their contents, including, but not limited to, all concepts, designs, & ideas are the exclusive property of MKEC Engineering (MKEC), and may not be used or reproduced in any way without the express consent of MKEC.

WATER LINE 1

PROJECT NO.	448-90617	
DATE	JUNE 2015	
SCALE	AS SHOWN	
DESIGNED	DRAWN	CHECKED
DFL	JWC	SLF

NO.	REVISION	DATE


NO.	8" BEND	STA.	BL. STA.	OFFSET, RT.	ACTUAL DEF.
①	22.5'	11+76.83	28+50.92	24.7' LT.	
②	22.5'	12+04.56	28+13.19	24.7' LT.	
③	22.5'	12+29.61	27+79.03	25.1' LT.	18'21"08"
④	11.25'	14+06.37	25+98.30	25.1' LT.	
⑤	22.5'	14+35.24	25+59.03	26.0' LT.	
⑥	22.5'	14+64.12	25+19.76	26.0' LT.	
⑦	22.5'	14+92.99	24+80.49	26.0' LT.	
⑧	22.5'	15+24.21	24+38.13	25.5' LT.	19'51"23"

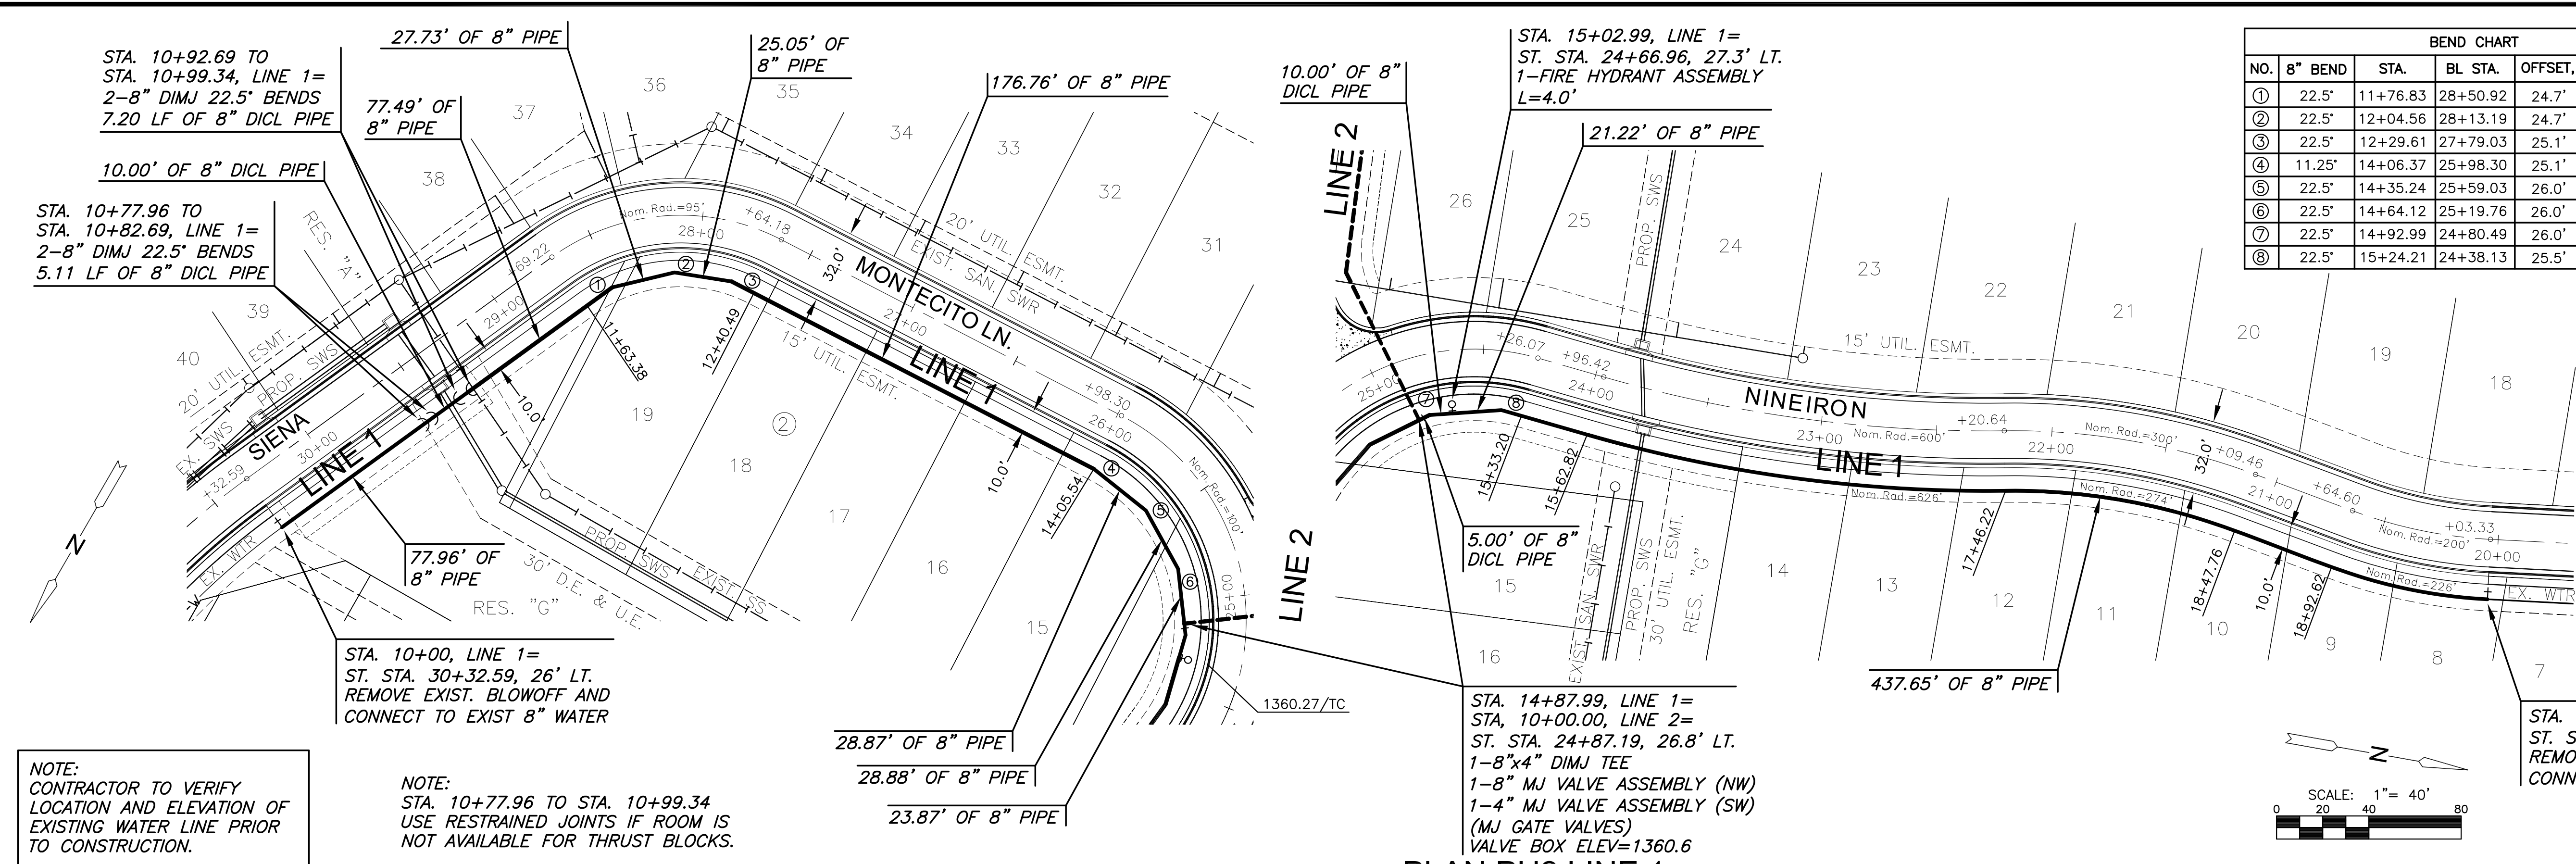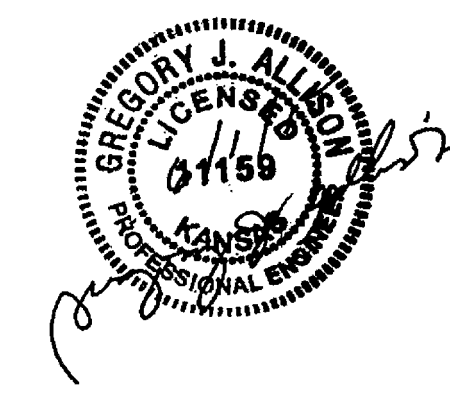

NOTE:
CONTRACTOR TO VERIFY
LOCATION AND ELEVATION OF
EXISTING WATER LINE PRIOR
TO CONSTRUCTION.

NOTE:
STA. 10+77.96 TO STA. 10+99.34
USE RESTRAINED JOINTS IF ROOM IS
NOT AVAILABLE FOR THRUST BLOCKS.

PLAN PH2 LINE 1
PROFILE PH2 LINE 1

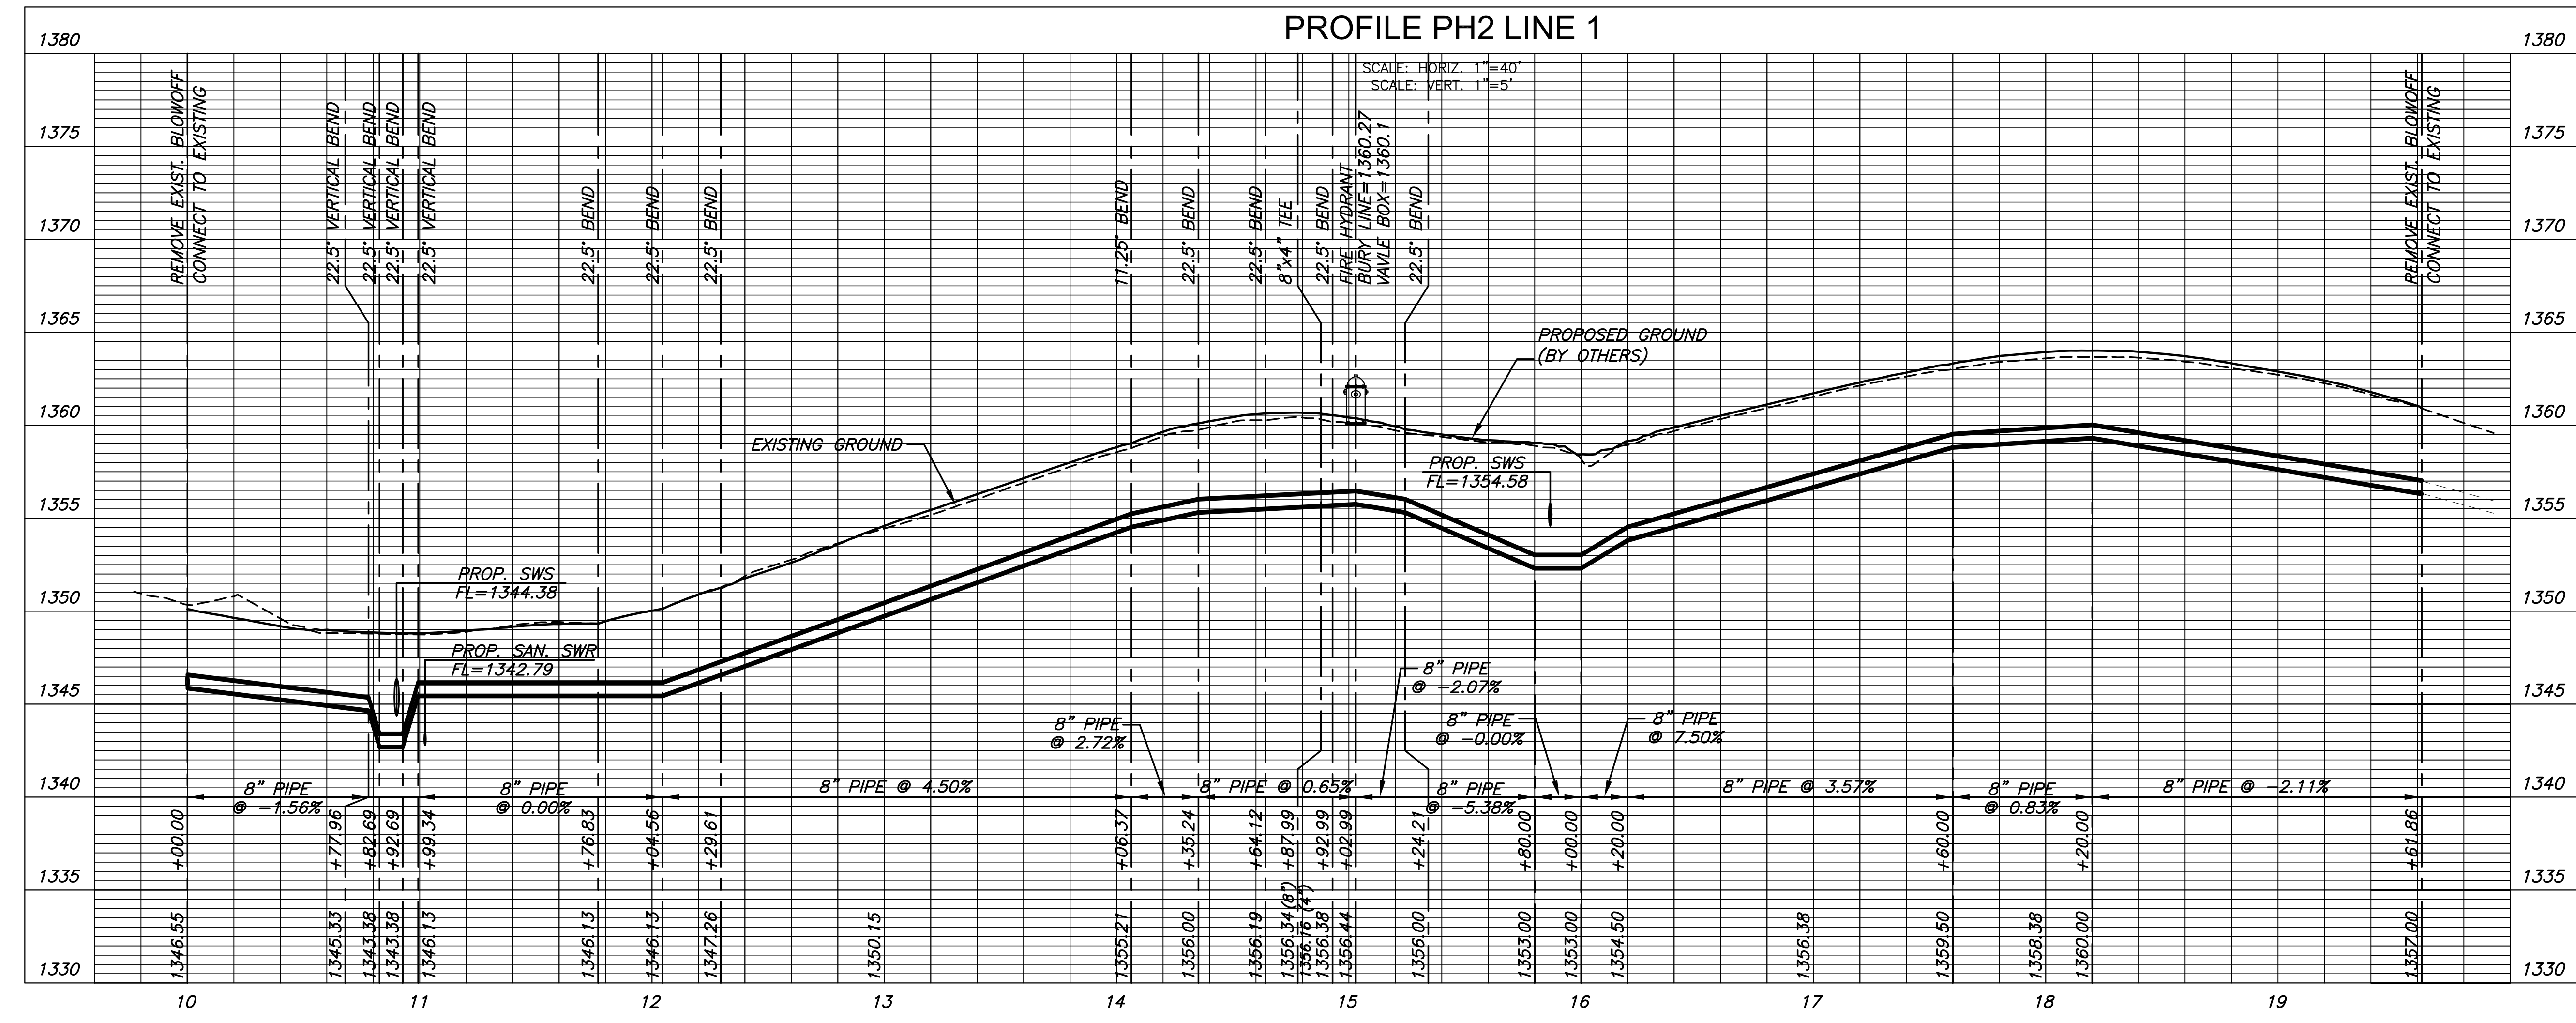

PLOT: Thursday, June 04, 2015 10:59AM

J:\PROJECTS\2013\101010292_PERFECTION_COURTYARDS_AT_AUBURNHILLS\CAD\DWG\PHASE 2\13292_CP-01.DWG