


PLAN SWS LINE 1A
PROFILE SWS LINE 1A

PLAN SWS LINE 1B
PROFILE SWS LINE 1B

PLAN SWS LINE 1C
PROFILE SWS LINE 1C

PLAN SWS LINE 1D
PROFILE SWS LINE 1D

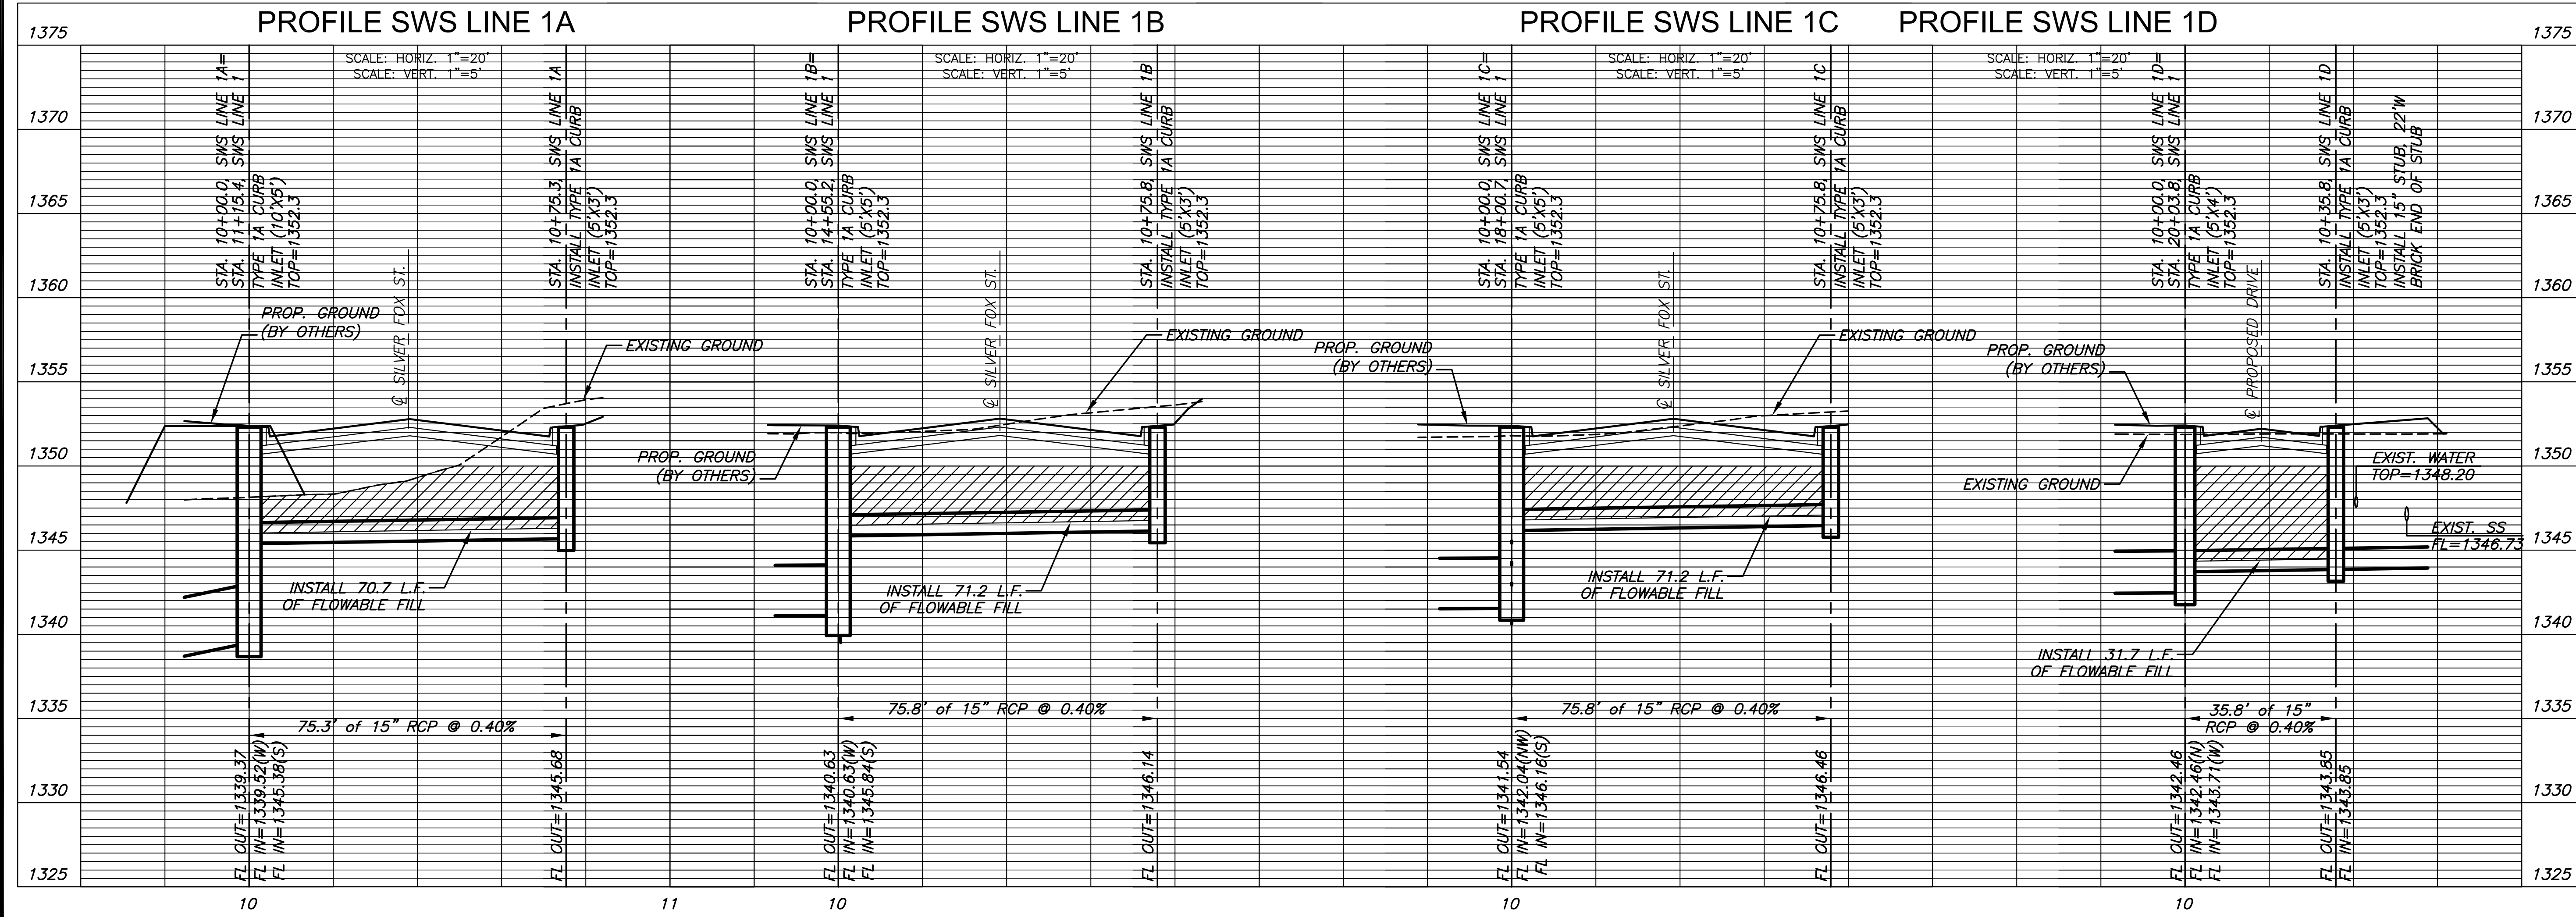

©2015 MKEC Engineering All Rights Reserved
 www.mkec.com
 These drawings and their contents, including, but not limited to, all concepts, designs, & ideas are the exclusive property of MKEC Engineering (MKEC), and may not be used or reproduced in any way without the express consent of MKEC.

SWS LINES 1A, 1B, & 1C

PROJECT NO.	468-84952	
DATE	JUNE 2015	
SCALE	1" = 20'	
DESIGNED	DRAWN	CHECKED
DFL	JWC	SLF
NO.	REVISION	DATE