
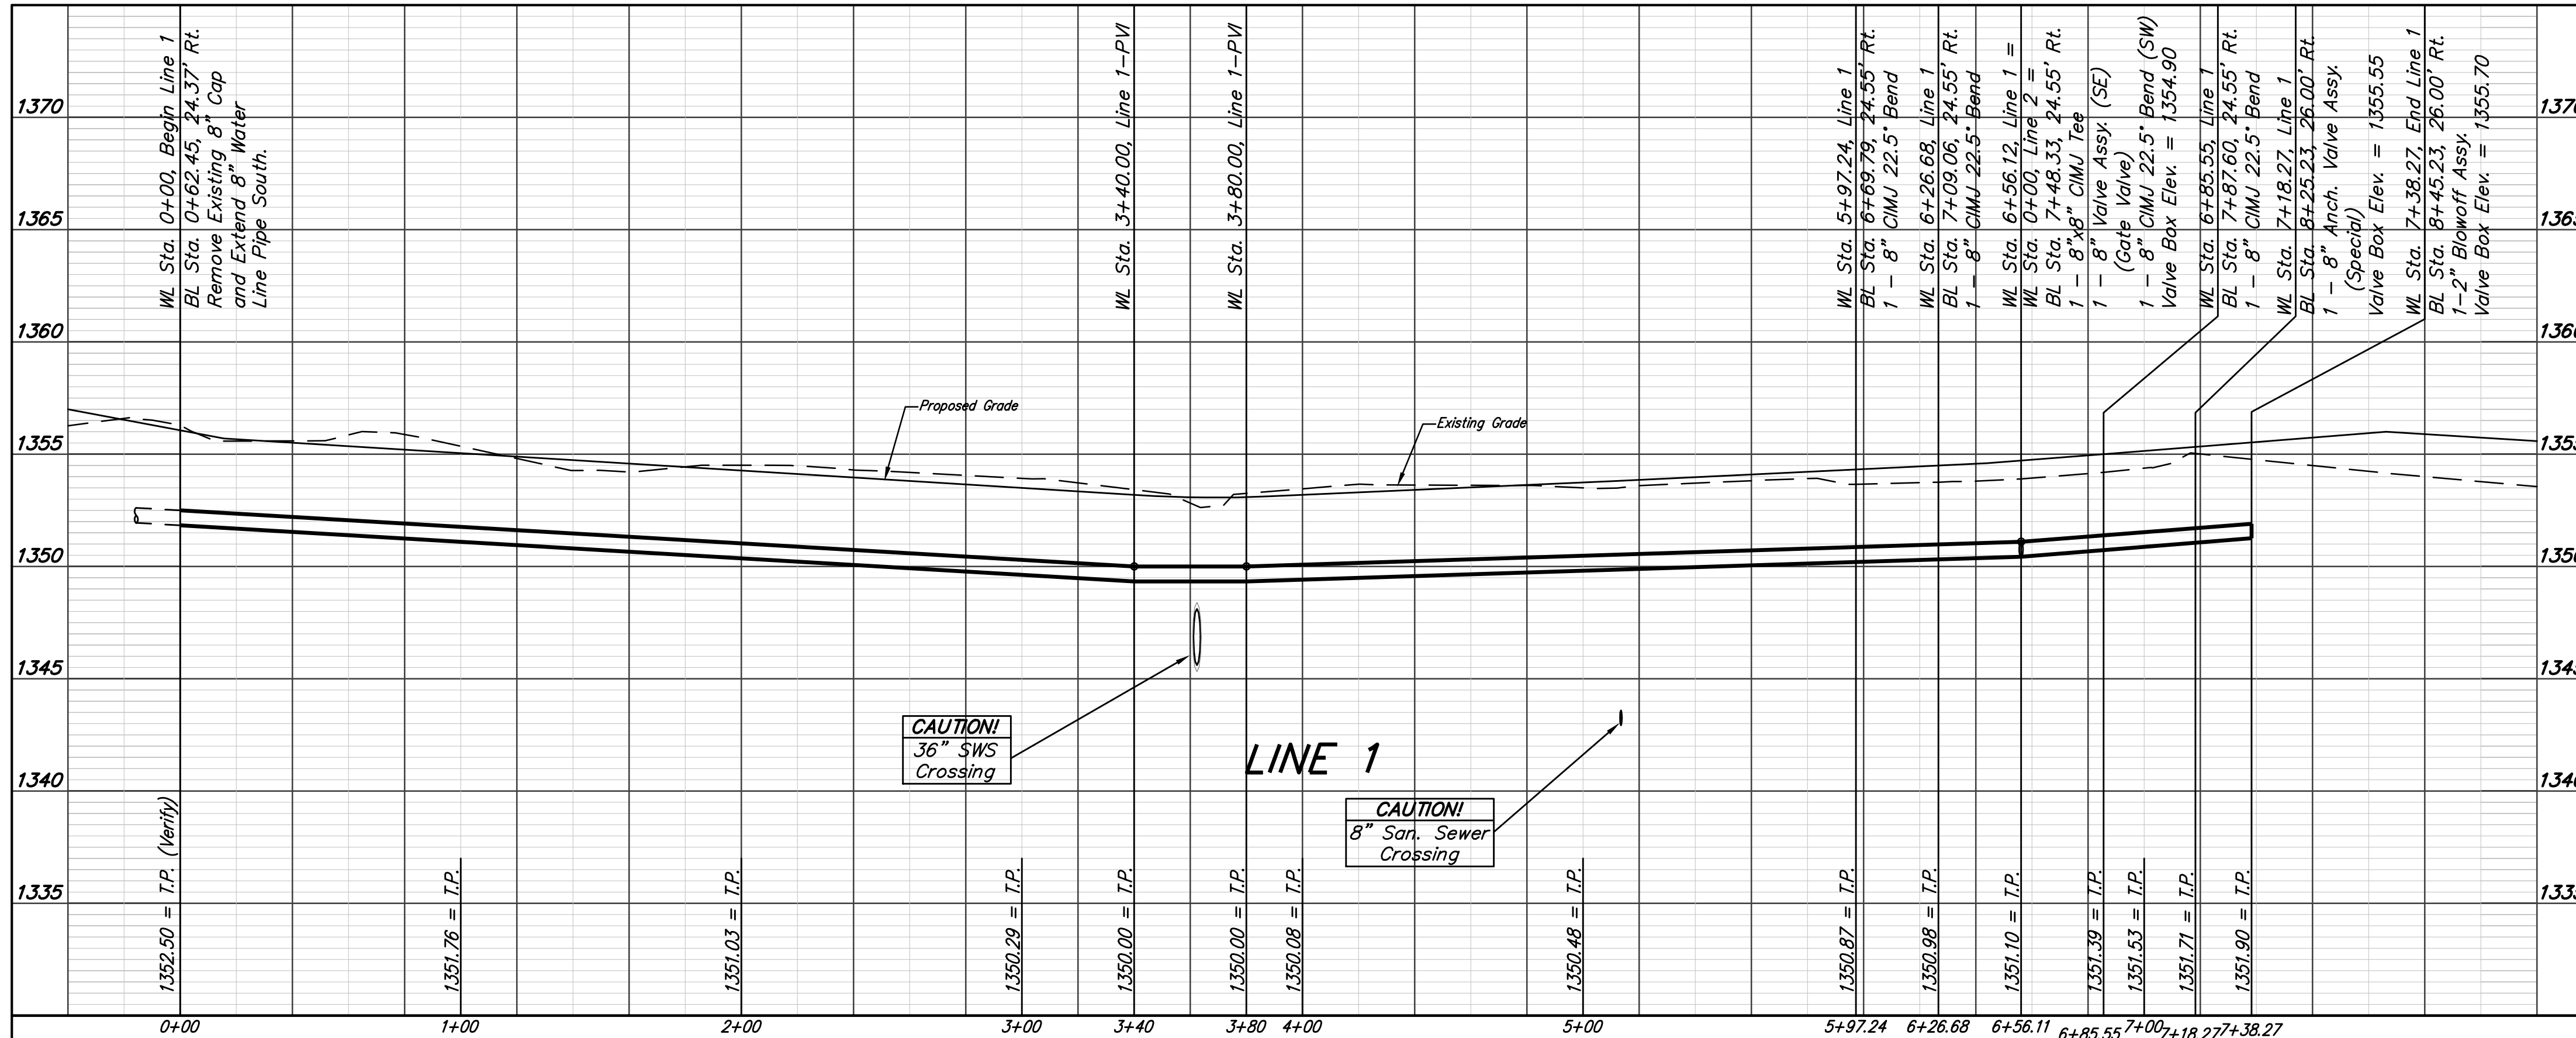
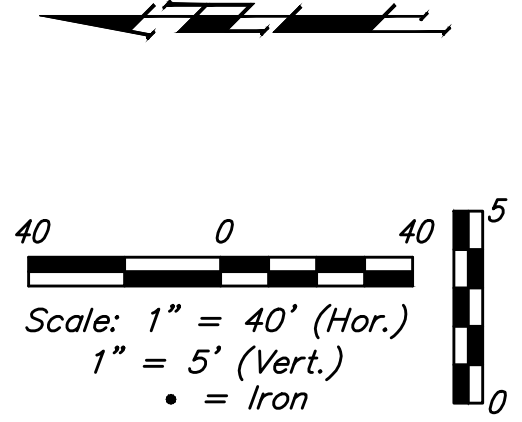


BENCHMARKS:
 BM #1: "□" Top of Curb NE of the most easterly corner of Lot 28, Block E, Falcon Falls 2nd Addition
 Elev. = 1361.23 (NGVD29)

BM #2: "□" Top of Curb North of the NE corner of Lot 2, Block D, Falcon Falls 3rd Addition
 Elev. = 1351.76 (NGVD29)

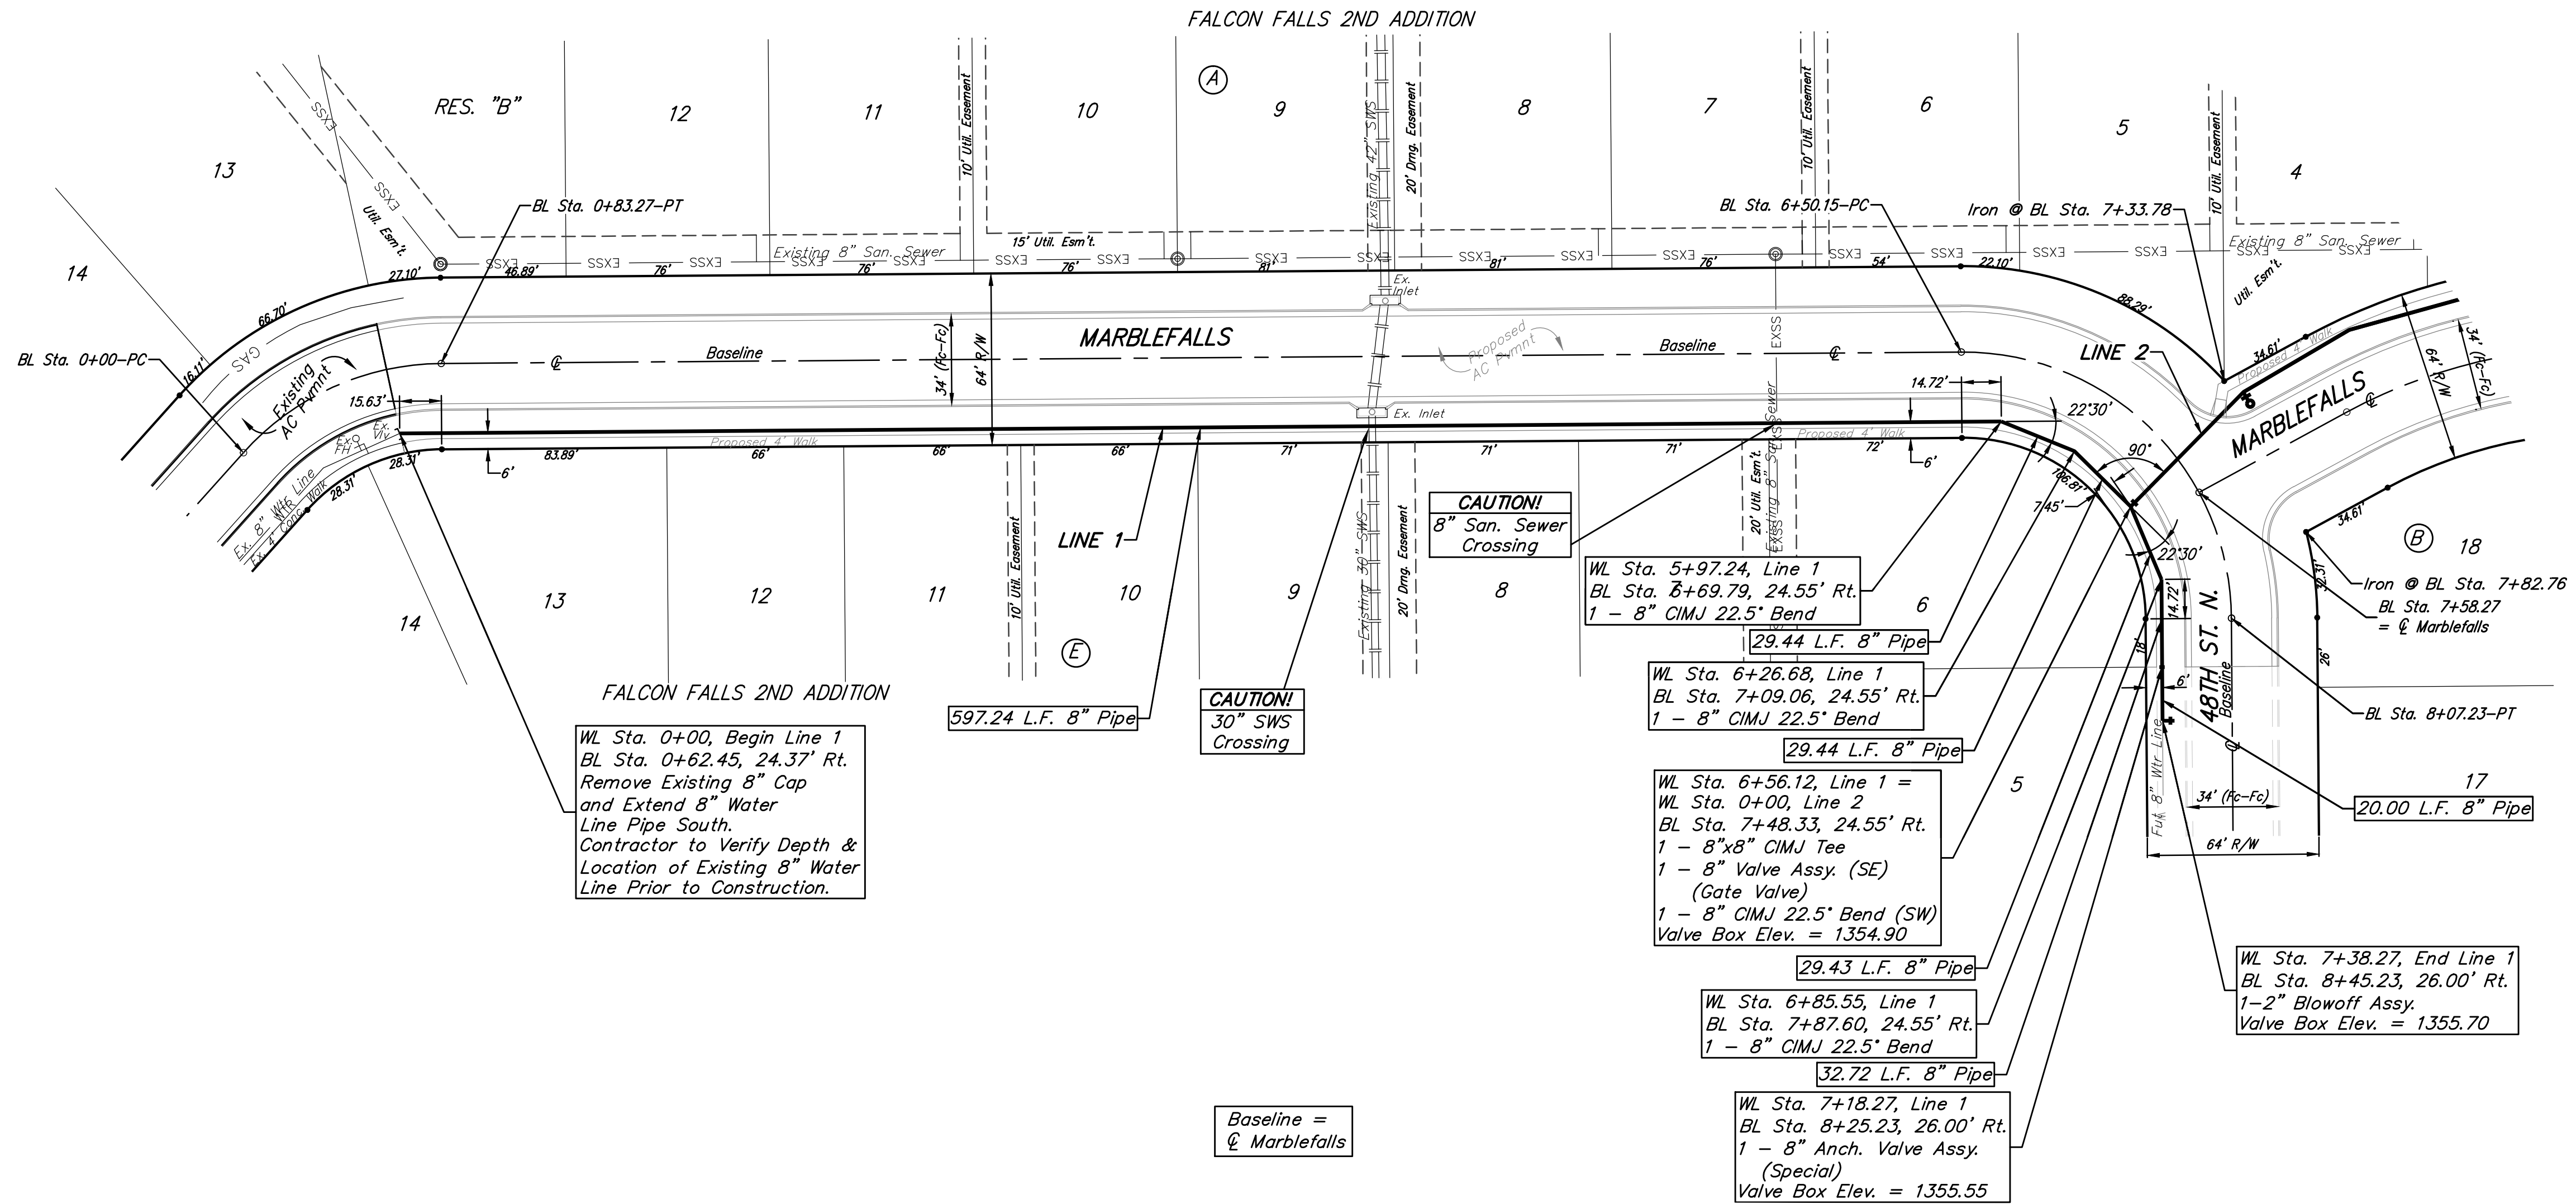

| | | | |
|-----------------------------|---------------|---|-----------------|
| | | Falcon Falls 2nd Addition - Phase 3B | |
| | | LINE 1 | |
| Water Distribution System | | Baughman Company, P.A. 315 Ellis St. Wichita, KS 67211 P 316-262-7271 F 316-262-0149 ENGINEERING SURVEYING PLANNING LANDSCAPE ARCHITECTURE | |
| PROJECT NUMBER 448-00602 | DESIGN DMV | DRAWN JAK | DATE 6/30/15 |
| REVISIONS: | APPROVED | SCALE Noted | SHEET |
| | | | 4 OF 15 |