



REMOVALS  
EXISTING PAVEMENT MARKING 272 LF

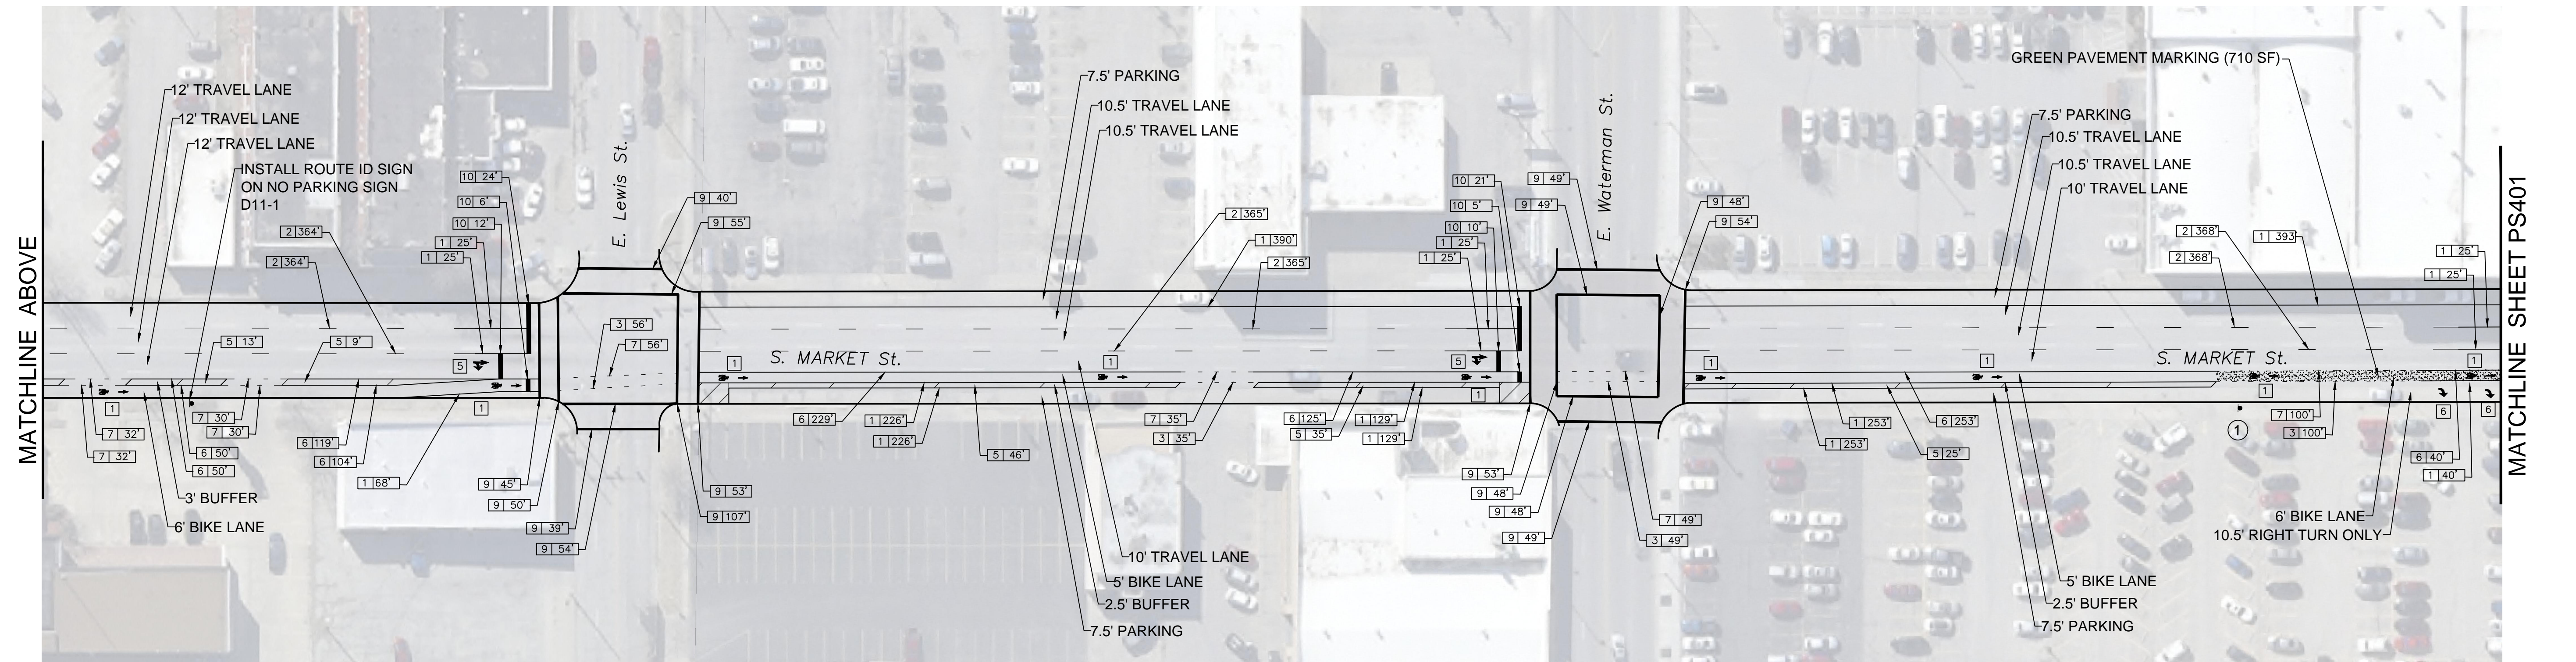


REMOVALS  
EXISTING PAVEMENT MARKING 24 LF  
EXISTING ARROWS 2 EACH

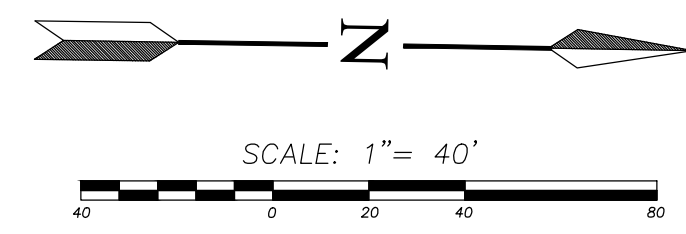

MATCHLINE BELOW

MATCHLINE ABOVE

MATCHLINE SHEET PS401

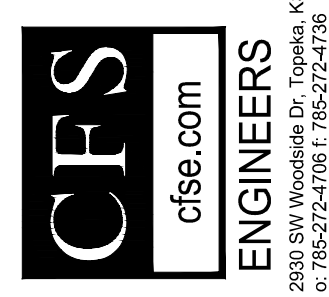

CITY OF WICHITA, KANSAS  
**MARKET & TOPEKA STREET  
ON-STREET BIKEWAYS**

DESIGNED BY:	DRAWN BY:	CHECKED BY:
DATE:		

PROJECT NUMBER  
87 TE-0397-01

**FINAL PLANS**

SHEET NUMBER:  
PS400