



MATCHLINE SHEET PS401

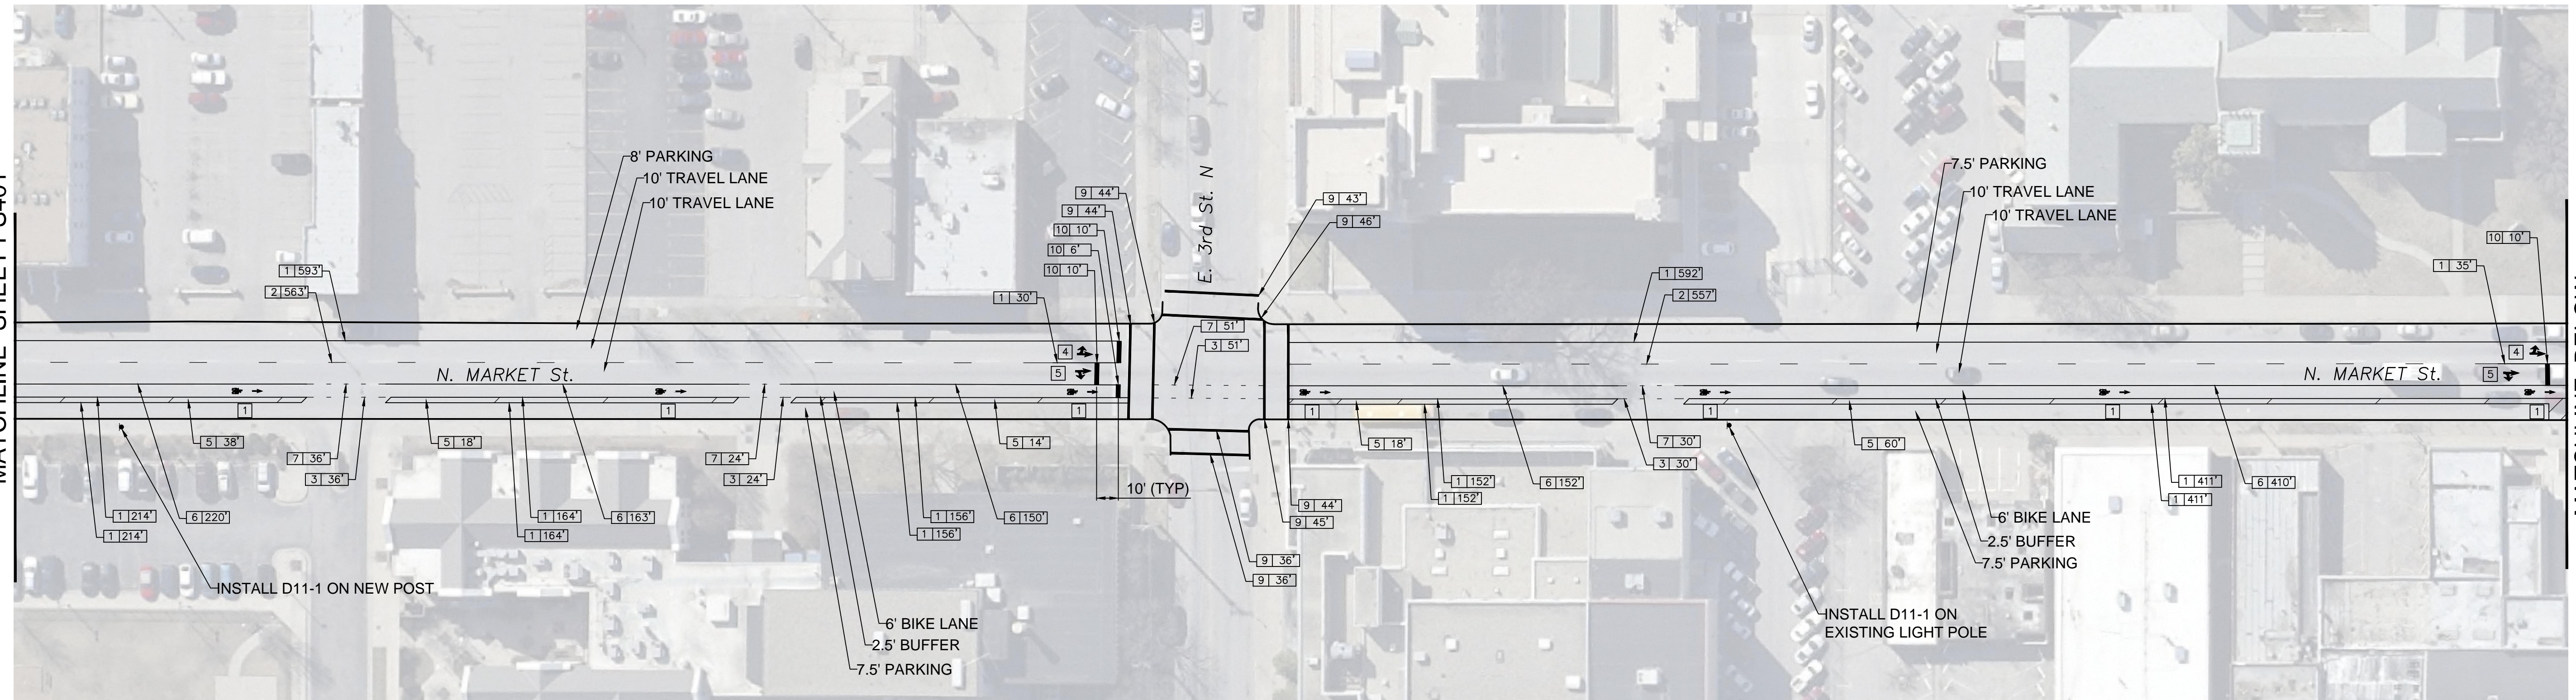

MATCHLINE BELOW



NO REMOVALS

MATCHLINE ABOVE

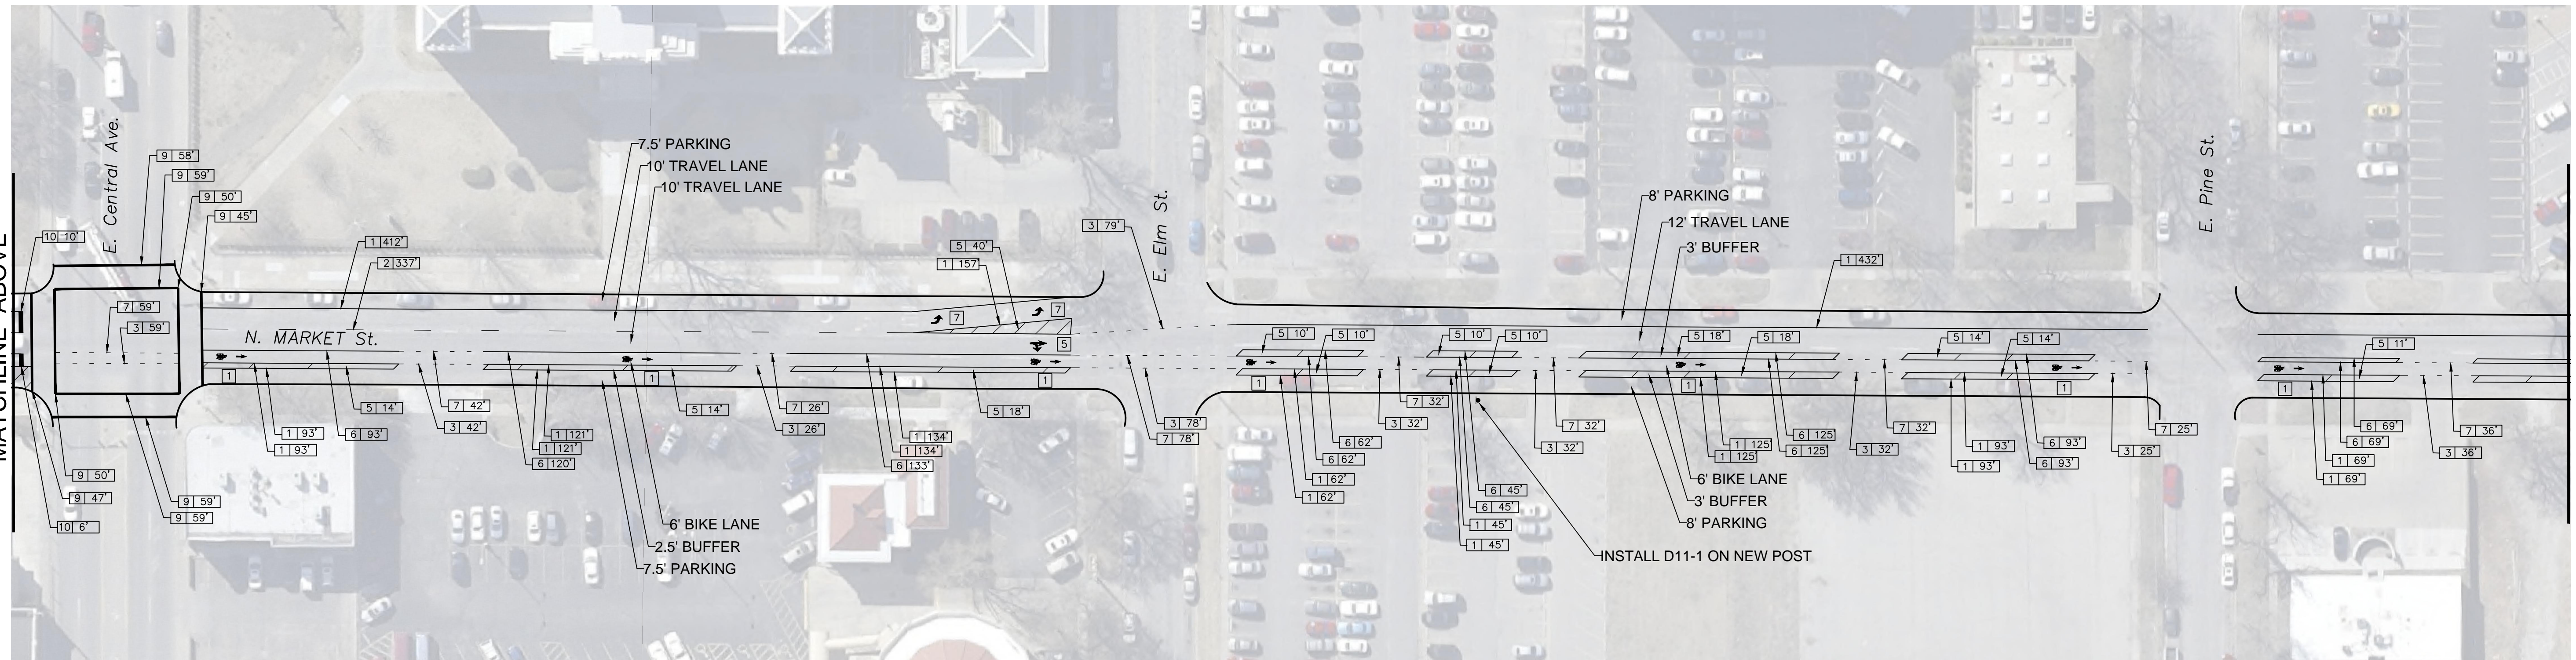

MATCHLINE SHEET PS403

NO REMOVALS

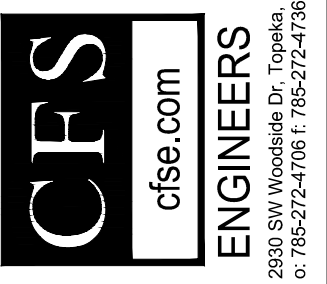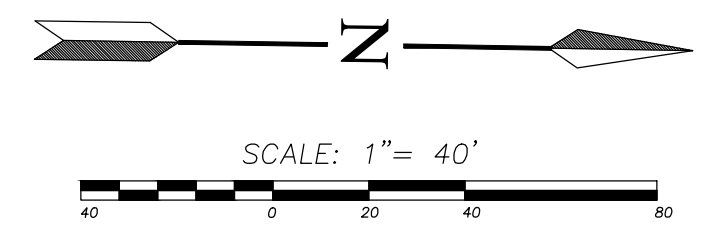

CITY OF WICHITA, KANSAS  
**MARKET & TOPEKA STREET  
 ON-STREET BIKEWAYS**

DESIGNED BY: \_\_\_\_\_ DRAWN BY: \_\_\_\_\_ CHECKED BY: \_\_\_\_\_  
 DATE: \_\_\_\_\_  
 REVISED \_\_\_\_\_  
 PROJECT NUMBER  
 87 TE-0397-01  
**FINAL PLANS**  
 SHEET NUMBER:  
 PS402