



MATCHLINE SHEET PS402

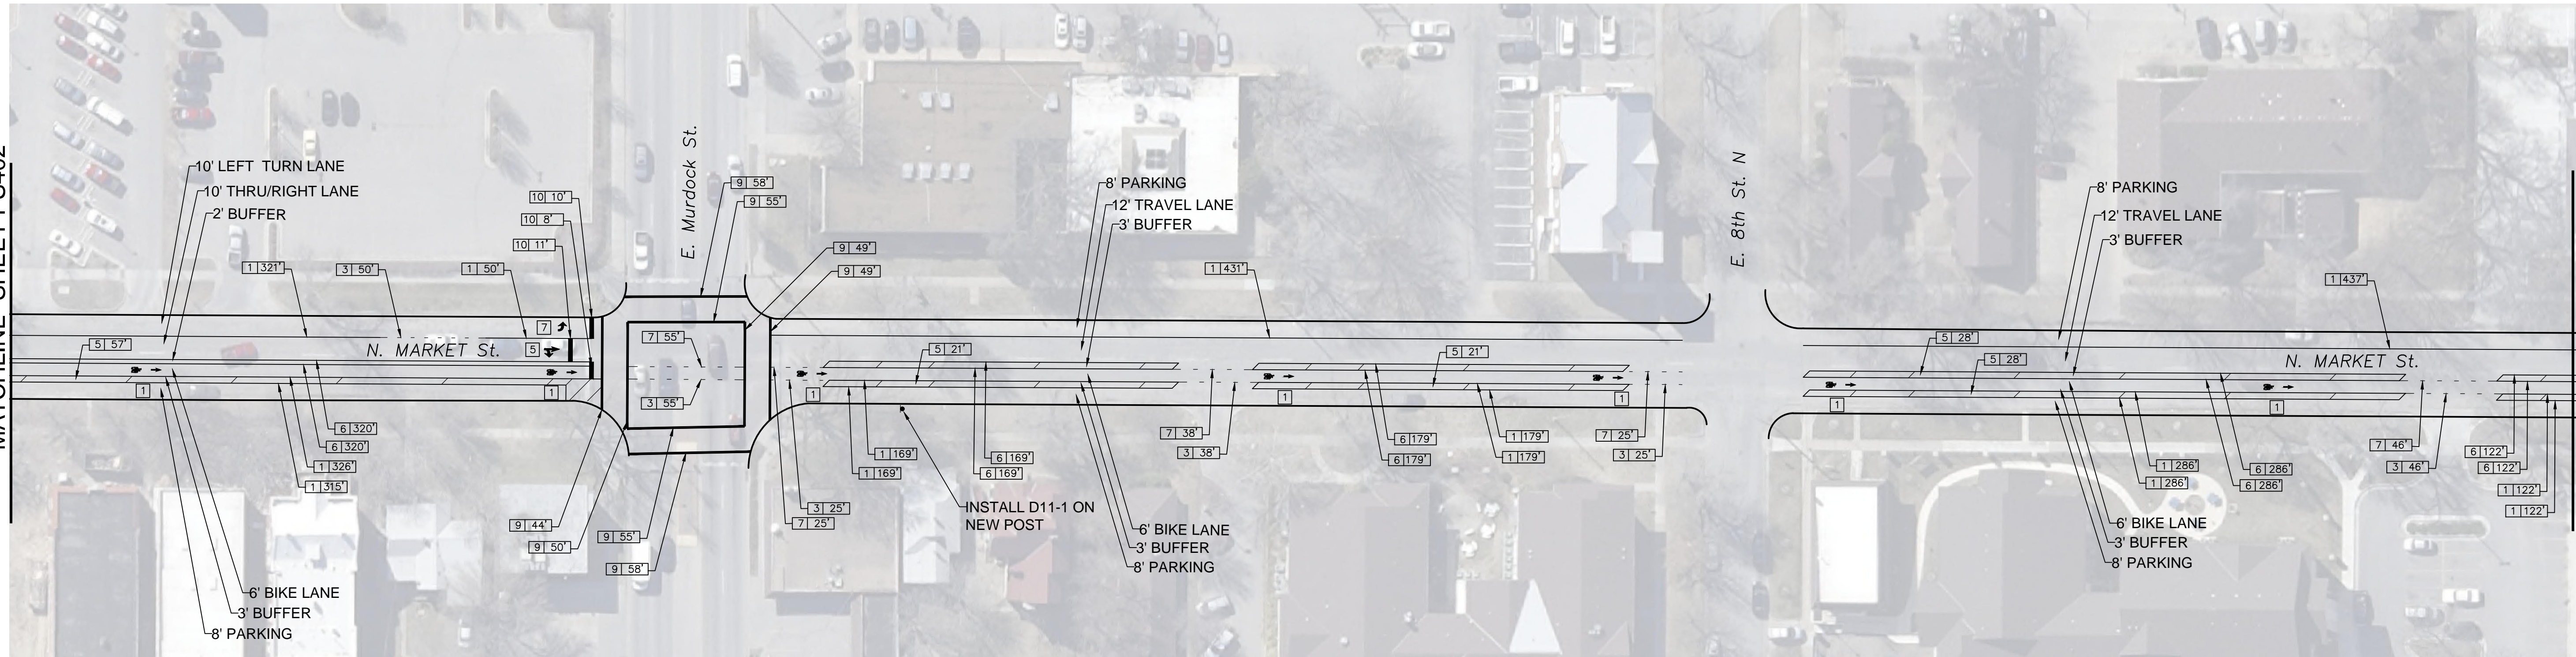

NO REMOVALS

MATCHLINE BELOW


MATCHLINE ABOVE

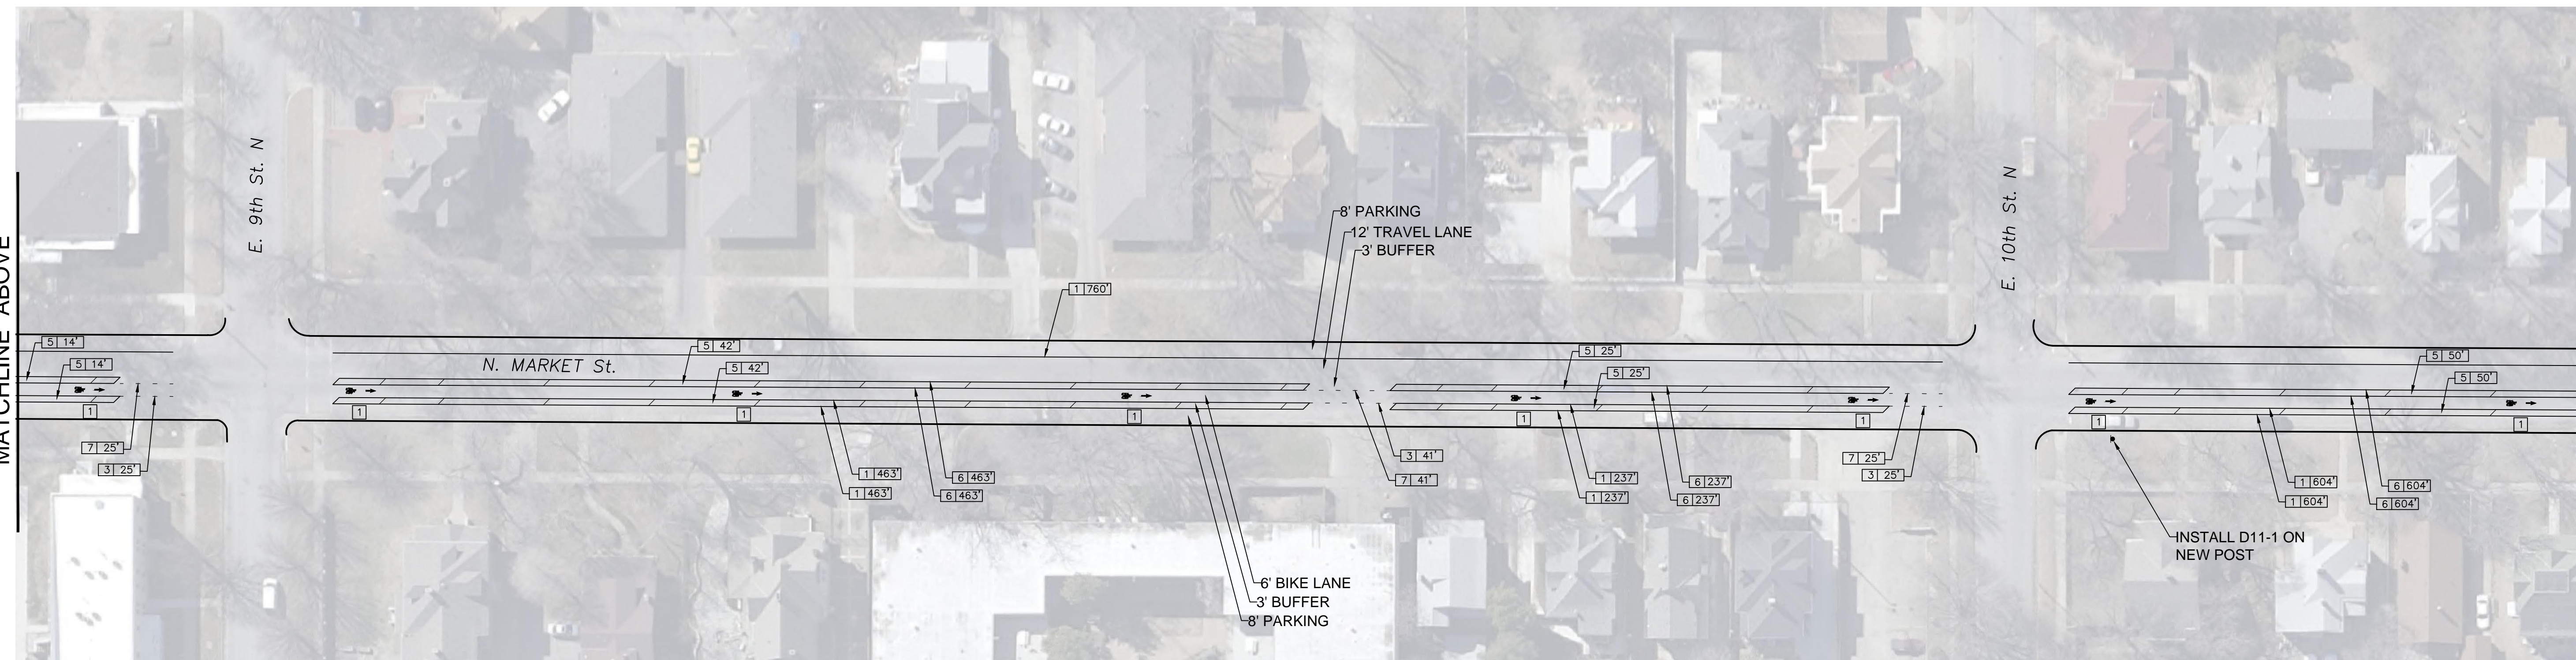

NO REMOVALS

MATCHLINE SHEET PS404

SEAL:

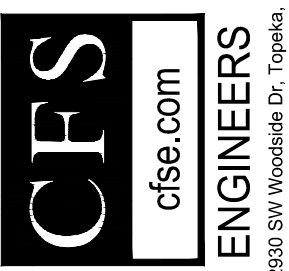

CITY OF WICHITA, KANSAS
**MARKET & TOPEKA STREET
 ON-STREET BIKEWAYS**

REVISED

PROJECT NUMBER
87 TE-0397-01

**FINAL
PLANS**

SHEET NUMBER:
PS403

DATE: _____ DESIGNED BY: _____ DRAWN BY: _____ CHECKED BY: _____

