



MATCHLINE SHEET PS403

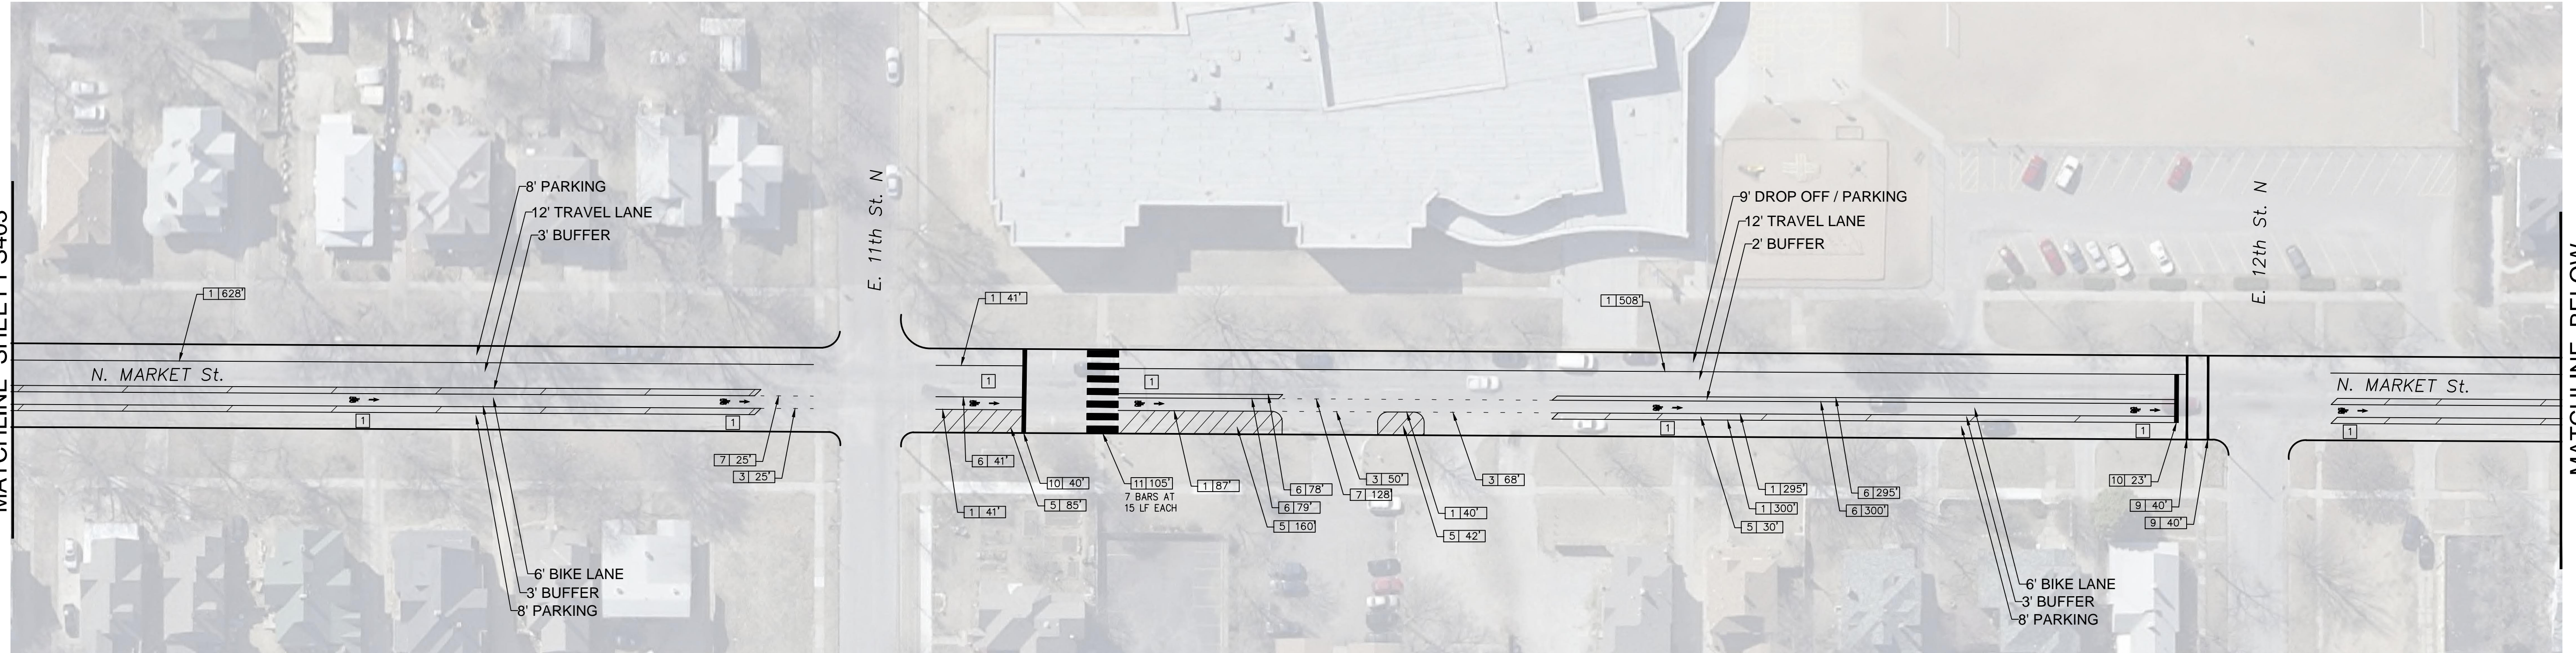


MATCHLINE BELOW

MATCHLINE ABOVE

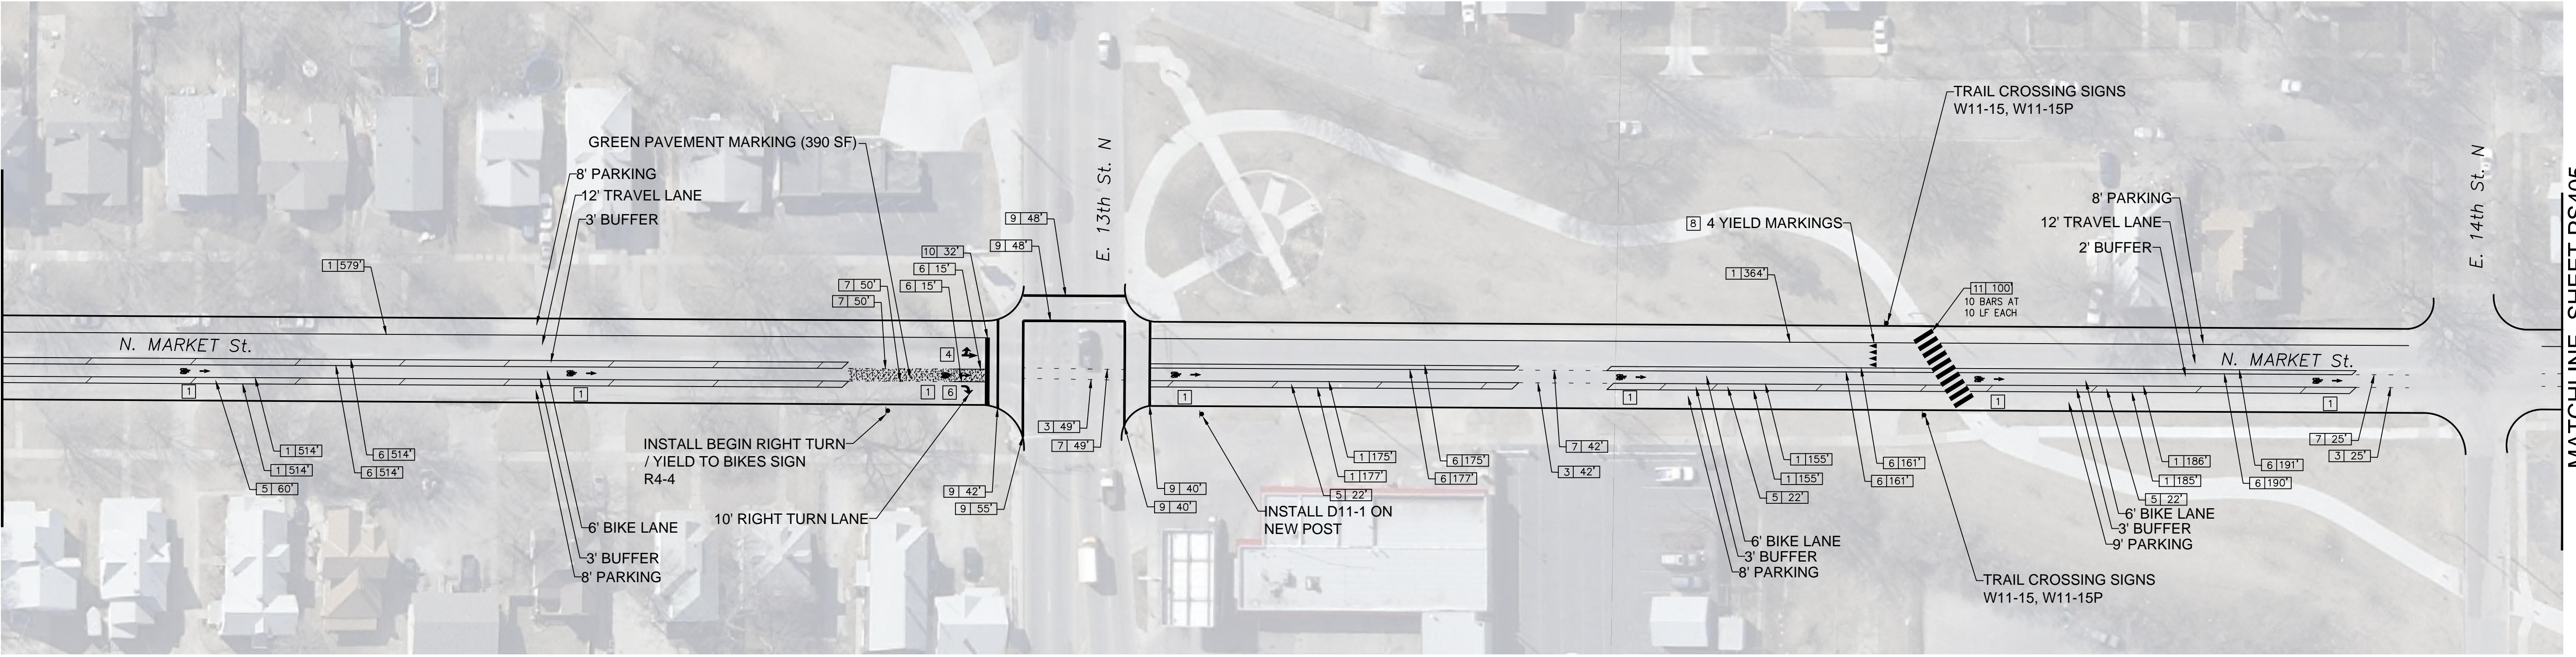

MATCHLINE SHEET PS405

SEAL:

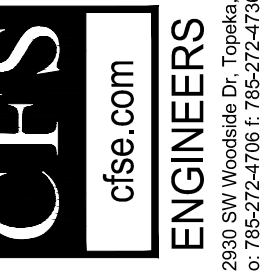

CITY OF WICHITA, KANSAS
**MARKET & TOPEKA STREET
 ON-STREET BIKEWAYS**

PROJECT NUMBER
 87 TE-0397-01

FINAL PLANS

SHEET NUMBER:
 PS404

