



SEAL:


MATCHLINE SHEET PS404

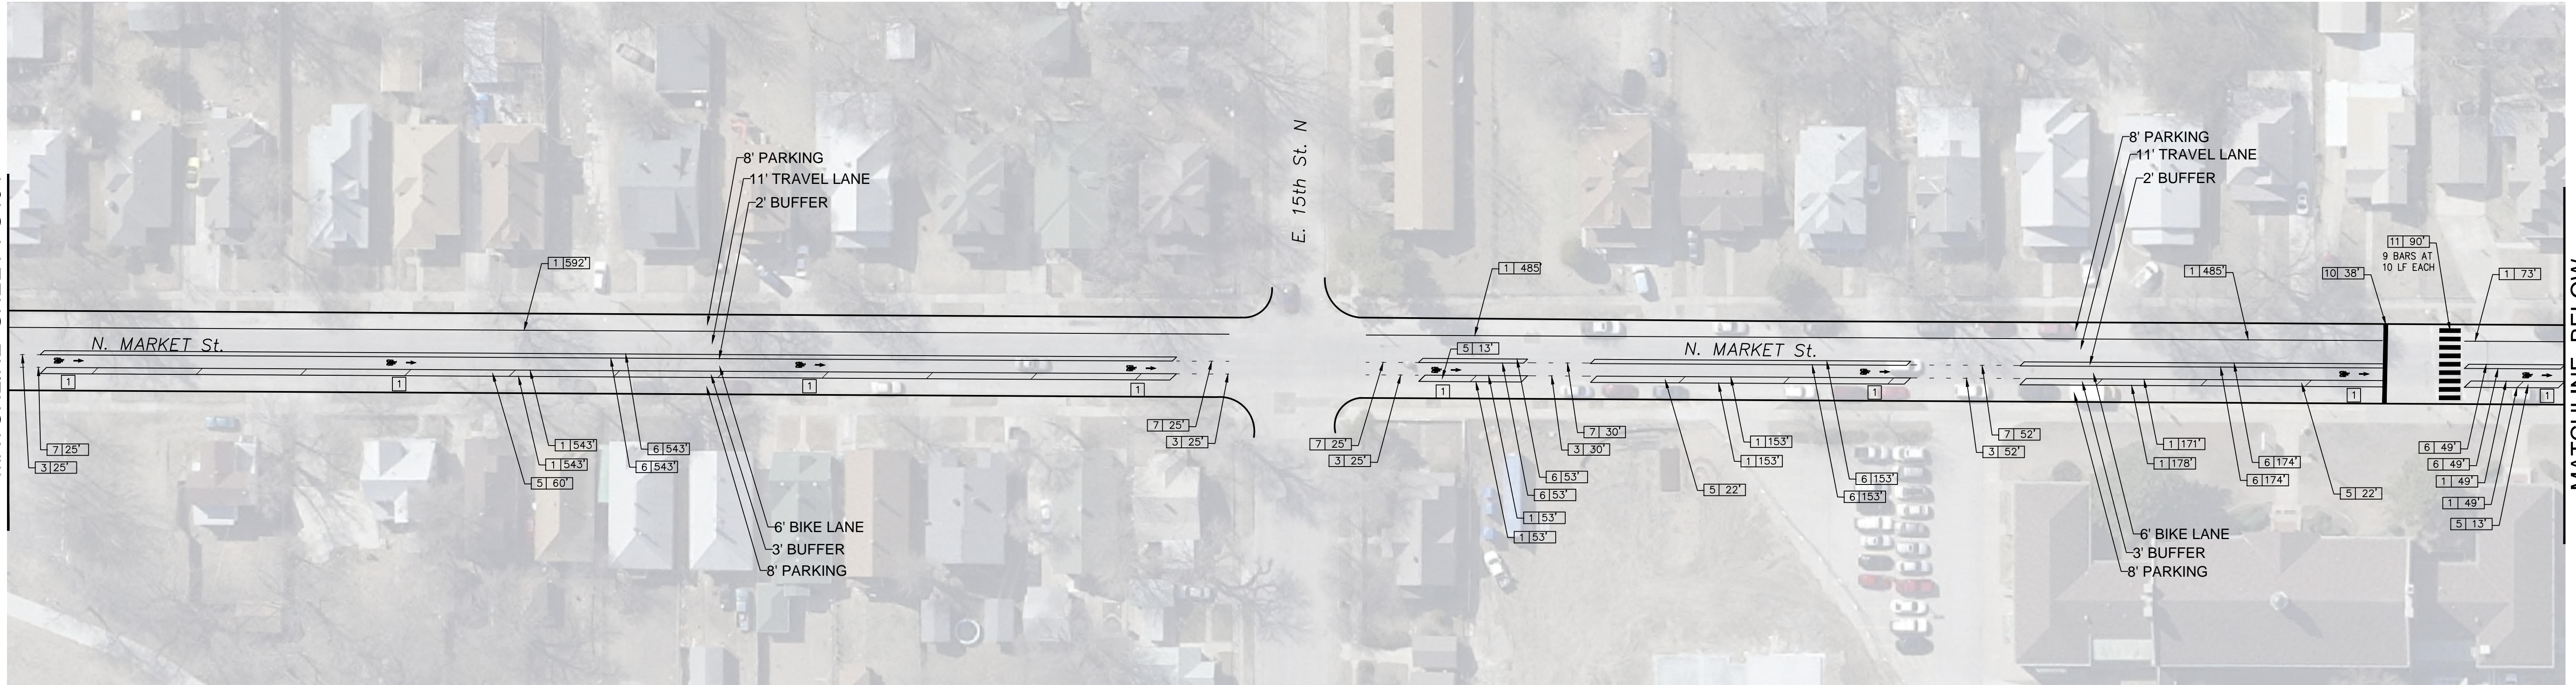

MATCHLINE BELOW

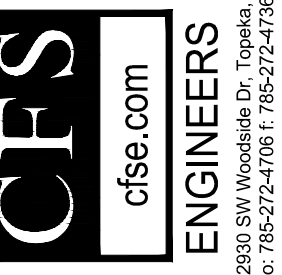

MATCHLINE ABOVE

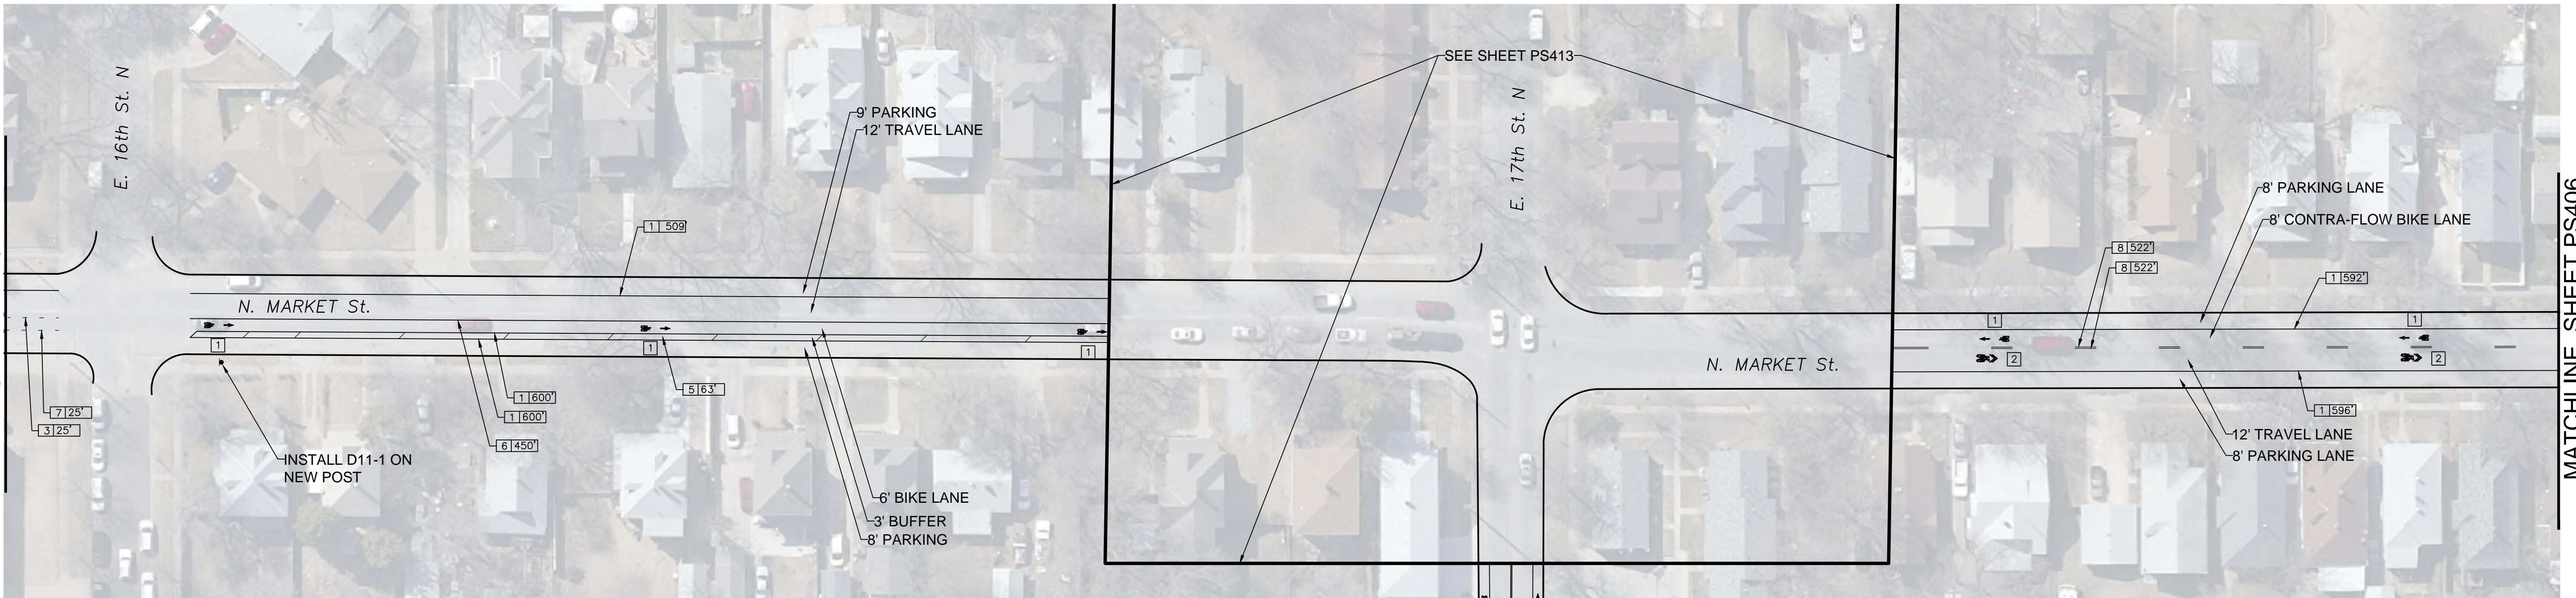

MATCHLINE SHEET PS406

CITY OF WICHITA, KANSAS
**MARKET & TOPEKA STREET
 ON-STREET BIKEWAYS**

REVISION

PROJECT NUMBER
87 TE-0397-01

**FINAL
PLANS**

SHEET NUMBER:
PS405

DATE: _____ DESIGNED BY: _____ DRAWN BY: _____ CHECKED BY: _____

