

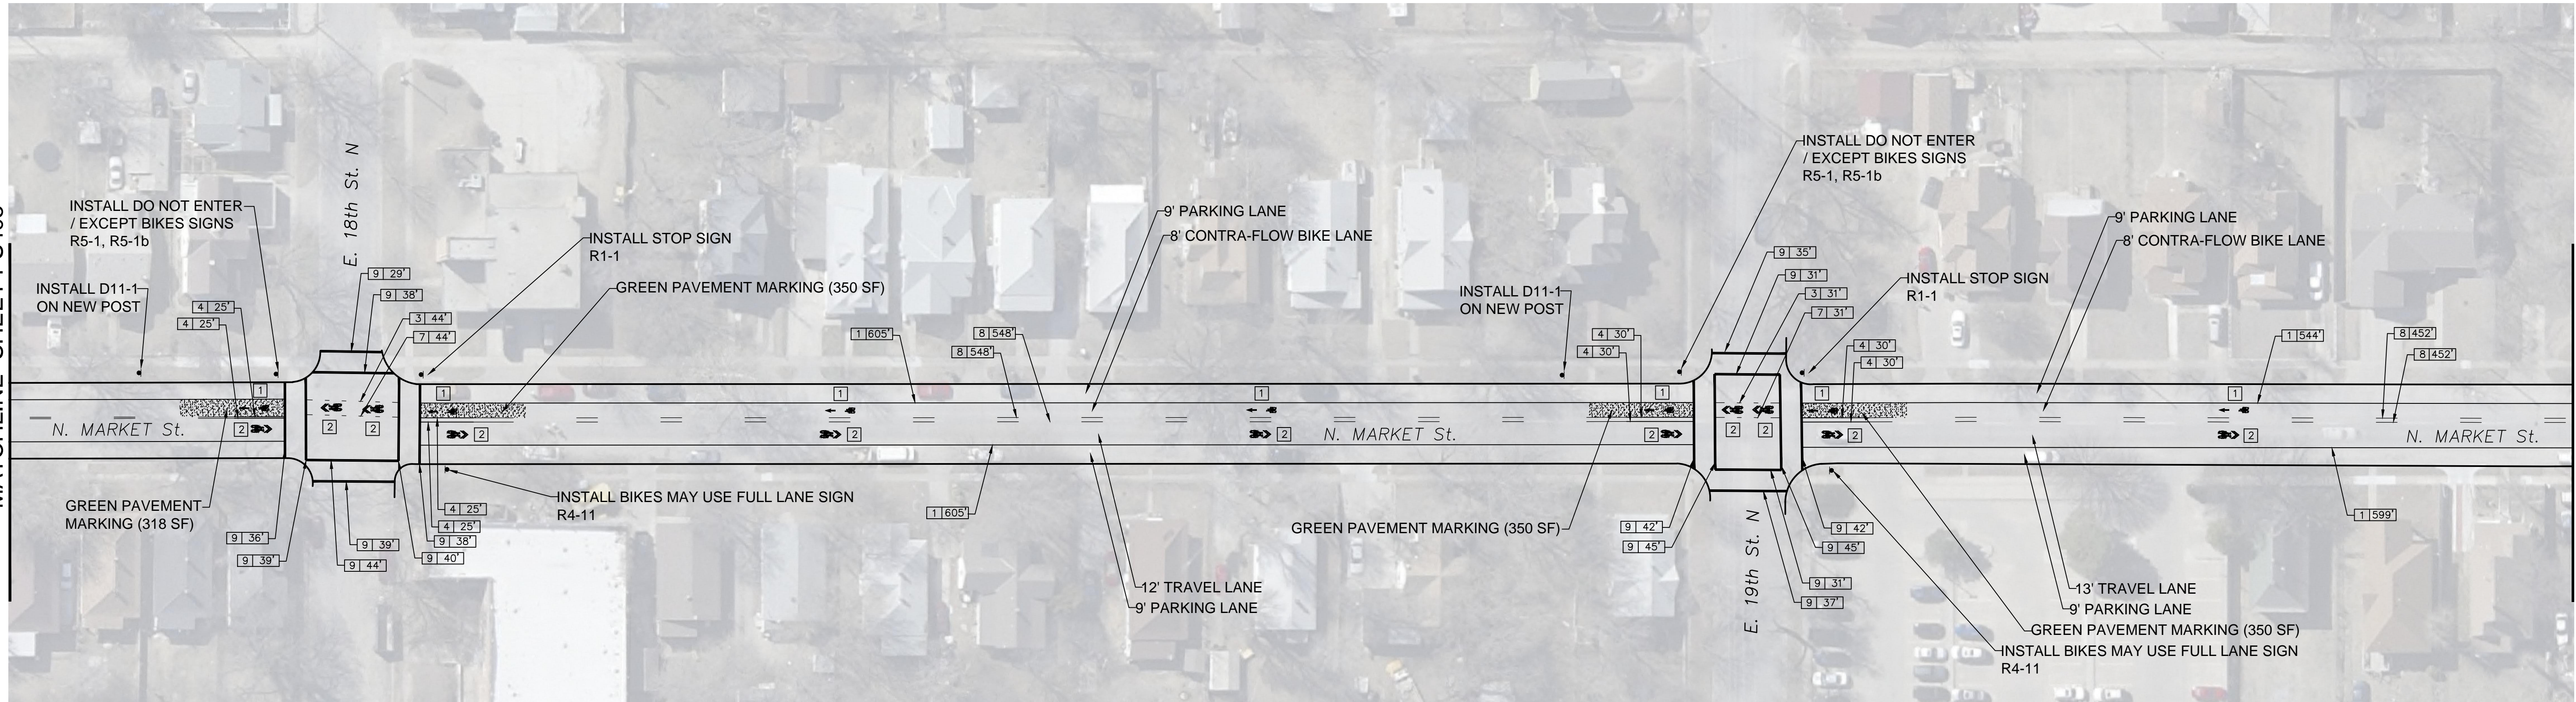
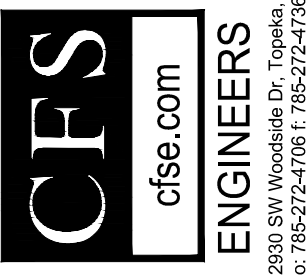
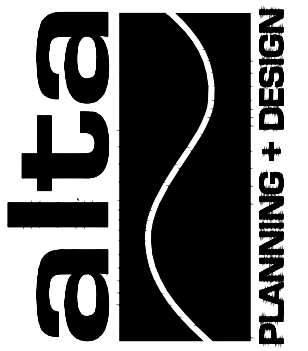


MATCHLINE SHEET PS405

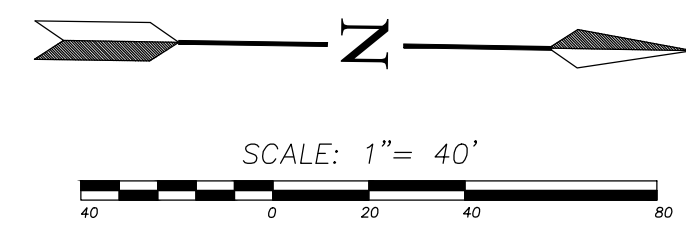

MATCHLINE BELOW

MATCHLINE ABOVE

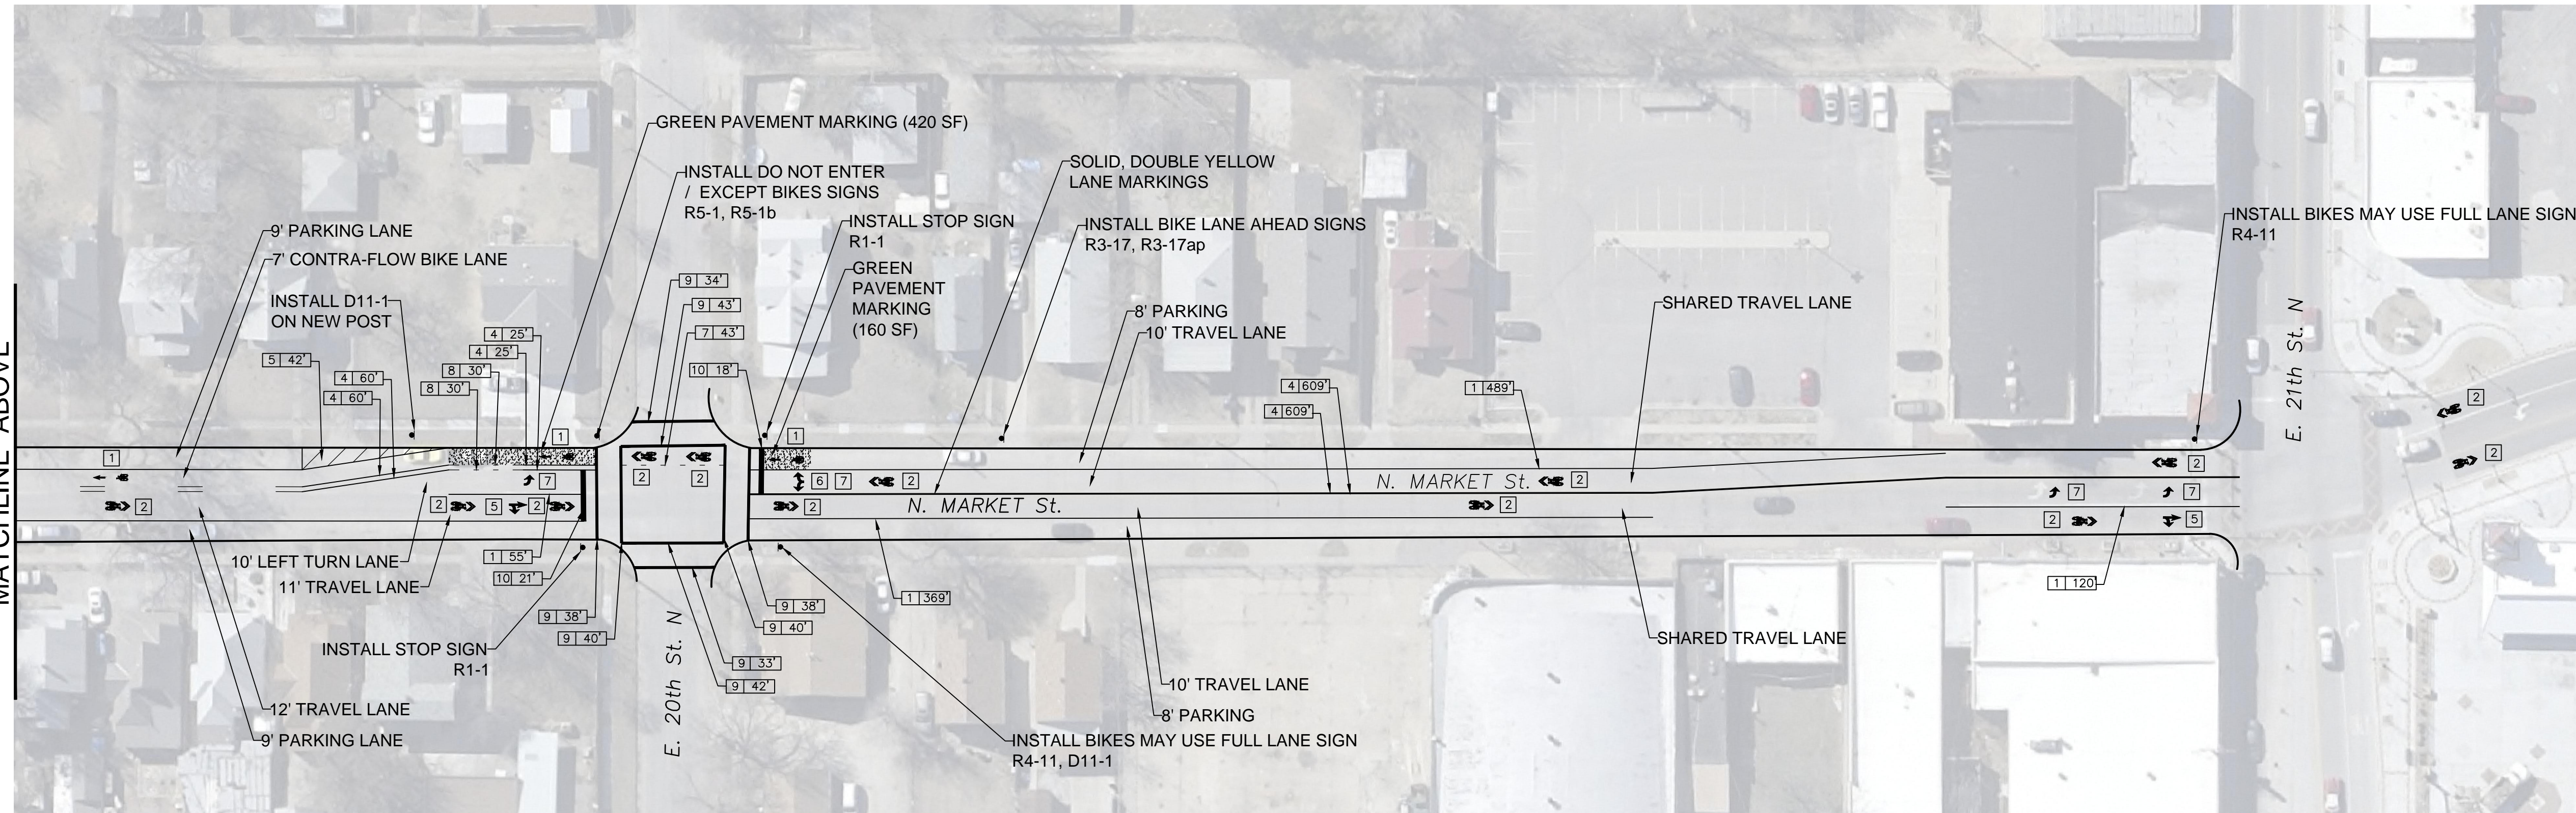

CITY OF WICHITA, KANSAS
**MARKET & TOPEKA STREET
 ON-STREET BIKEWAYS**

DESIGNED BY: _____
 DRAWN BY: _____
 CHECKED BY: _____
 DATE: _____

PROJECT NUMBER
87 TE-0397-01

**FINAL
PLANS**

SHEET NUMBER:
PS406