



MATCHLINE SHEET PS408

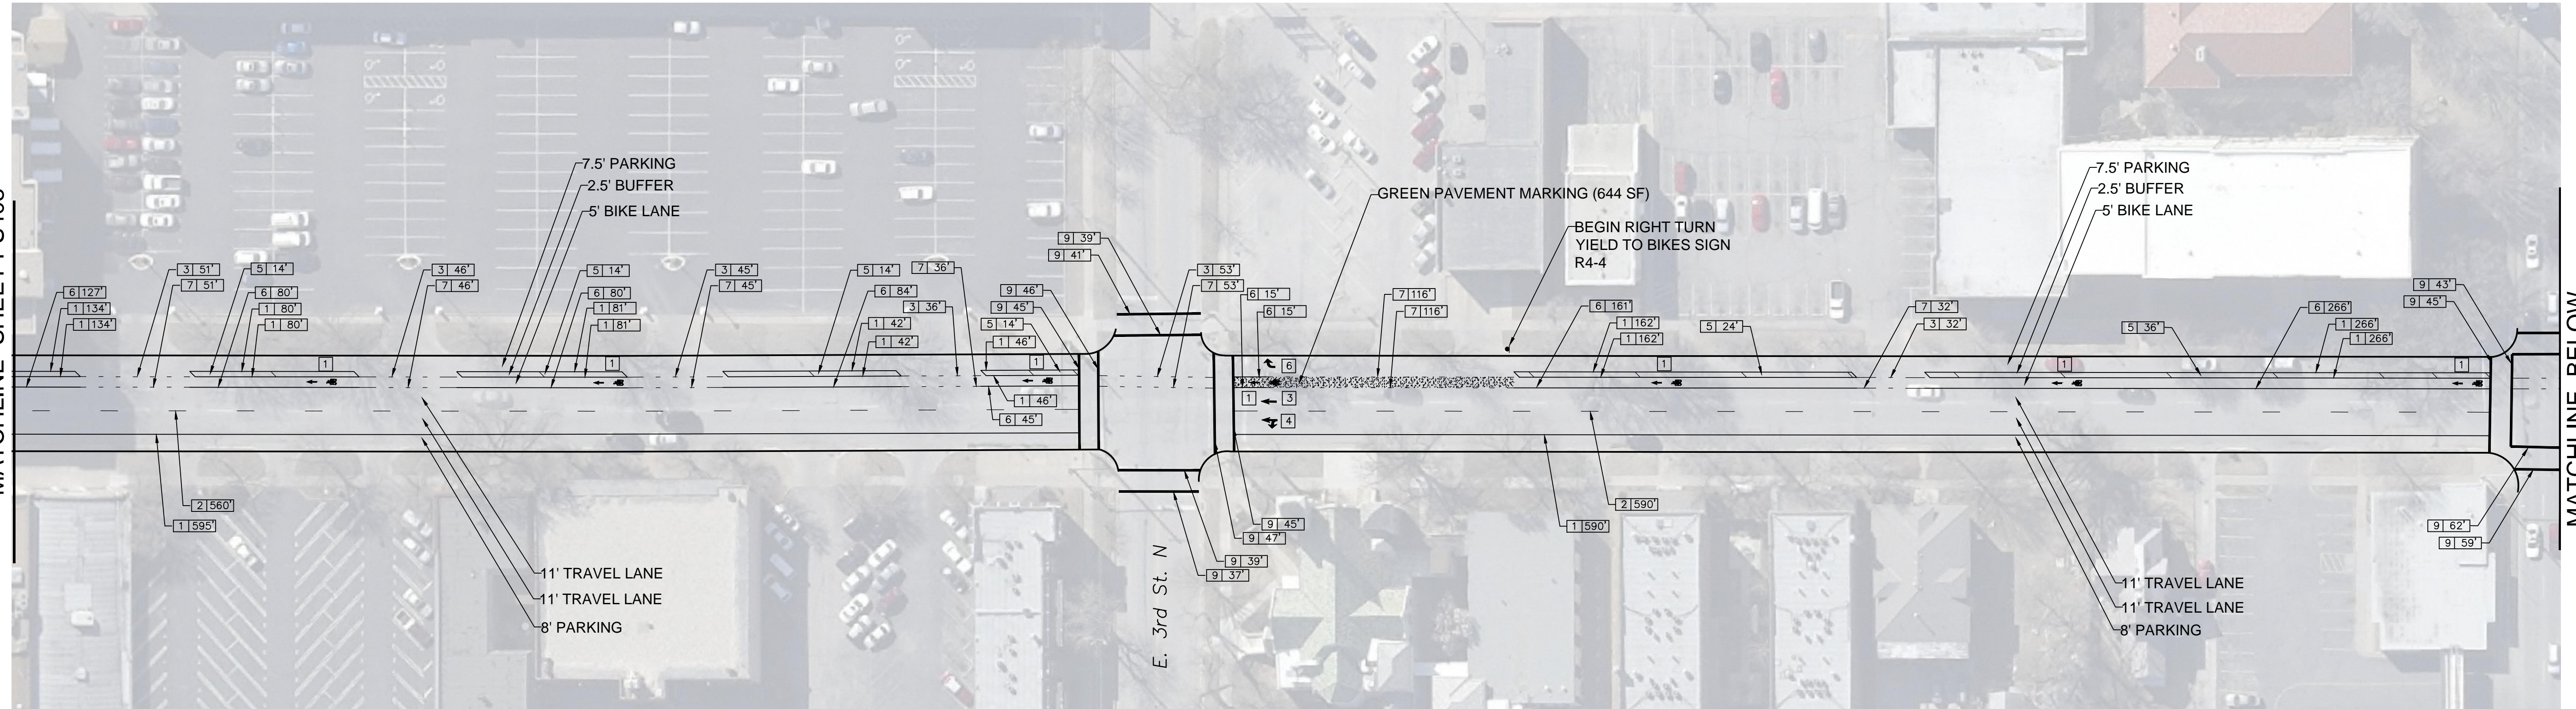

MATCHLINE BELOW

MATCHLINE ABOVE

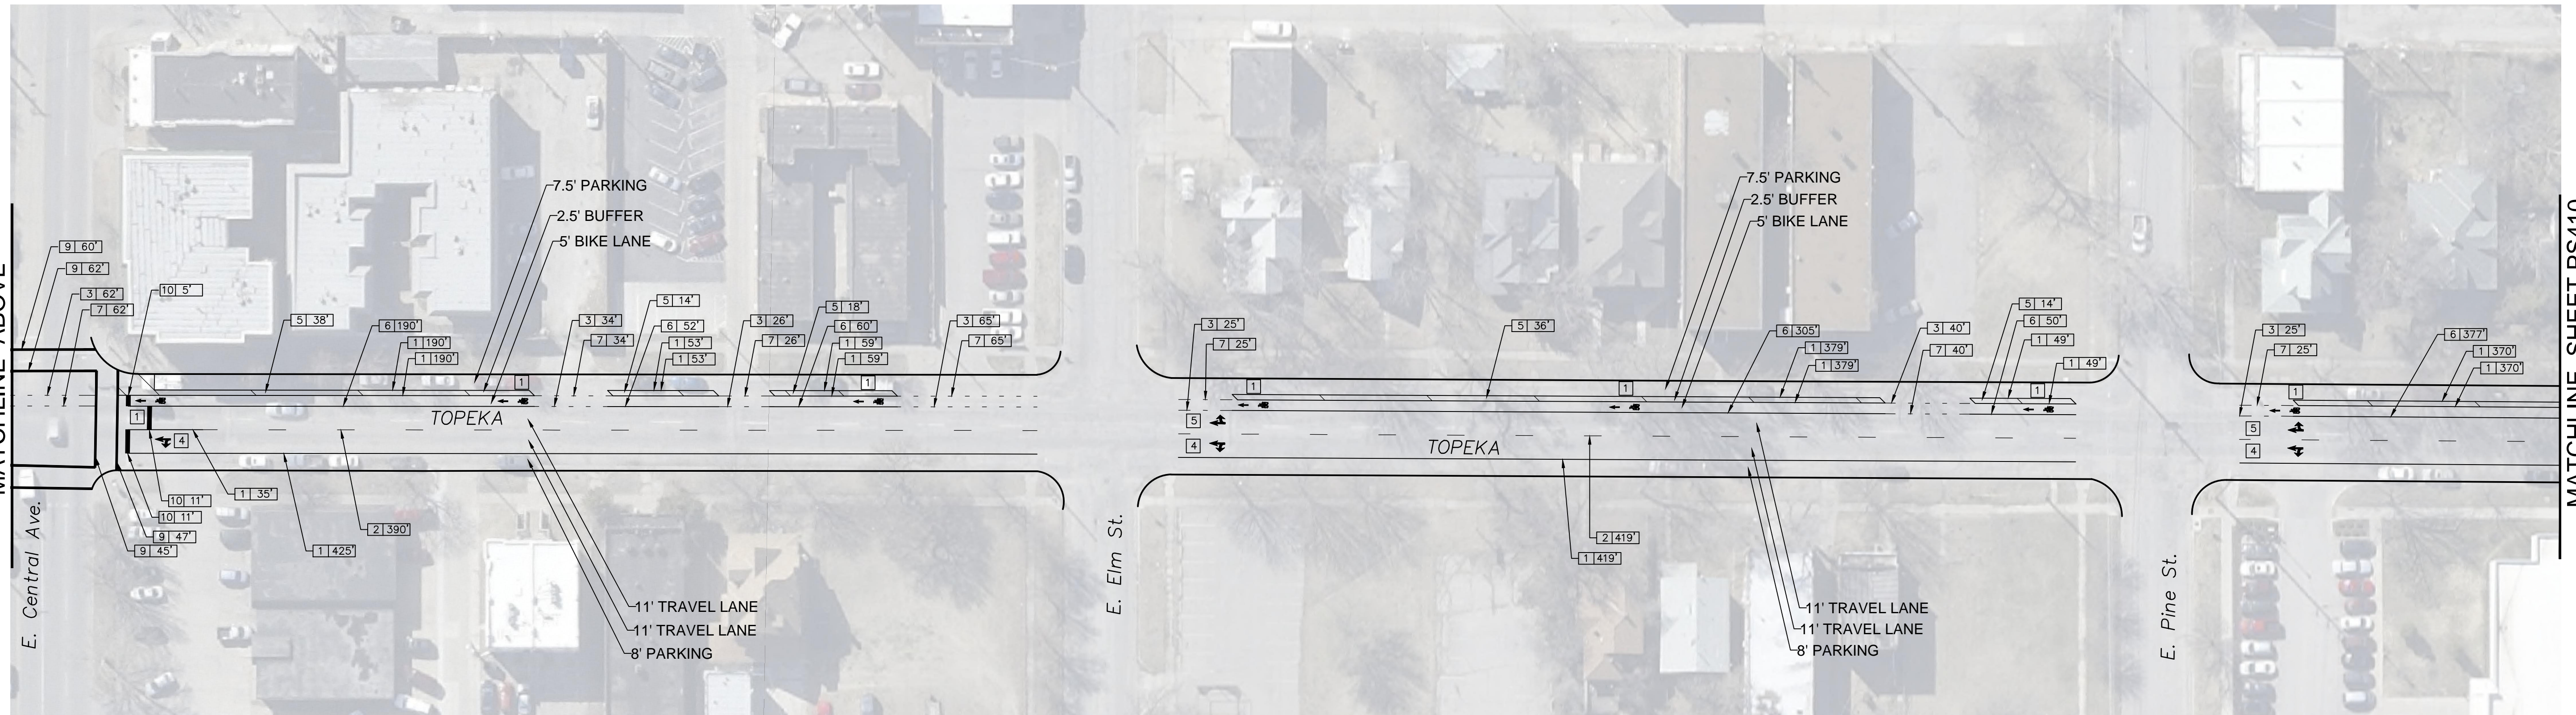

MATCHLINE SHEET PS410

SEAL:



CITY OF WICHITA, KANSAS
**MARKET & TOPEKA STREET
 ON-STREET BIKEWAYS**

REVISED

PROJECT NUMBER
87 TE-0397-01

**FINAL
PLANS**

SHEET NUMBER:
PS409

DATE: _____ DESIGNED BY: _____ DRAWN BY: _____ CHECKED BY: _____

