



MATCHLINE SHEET PS410

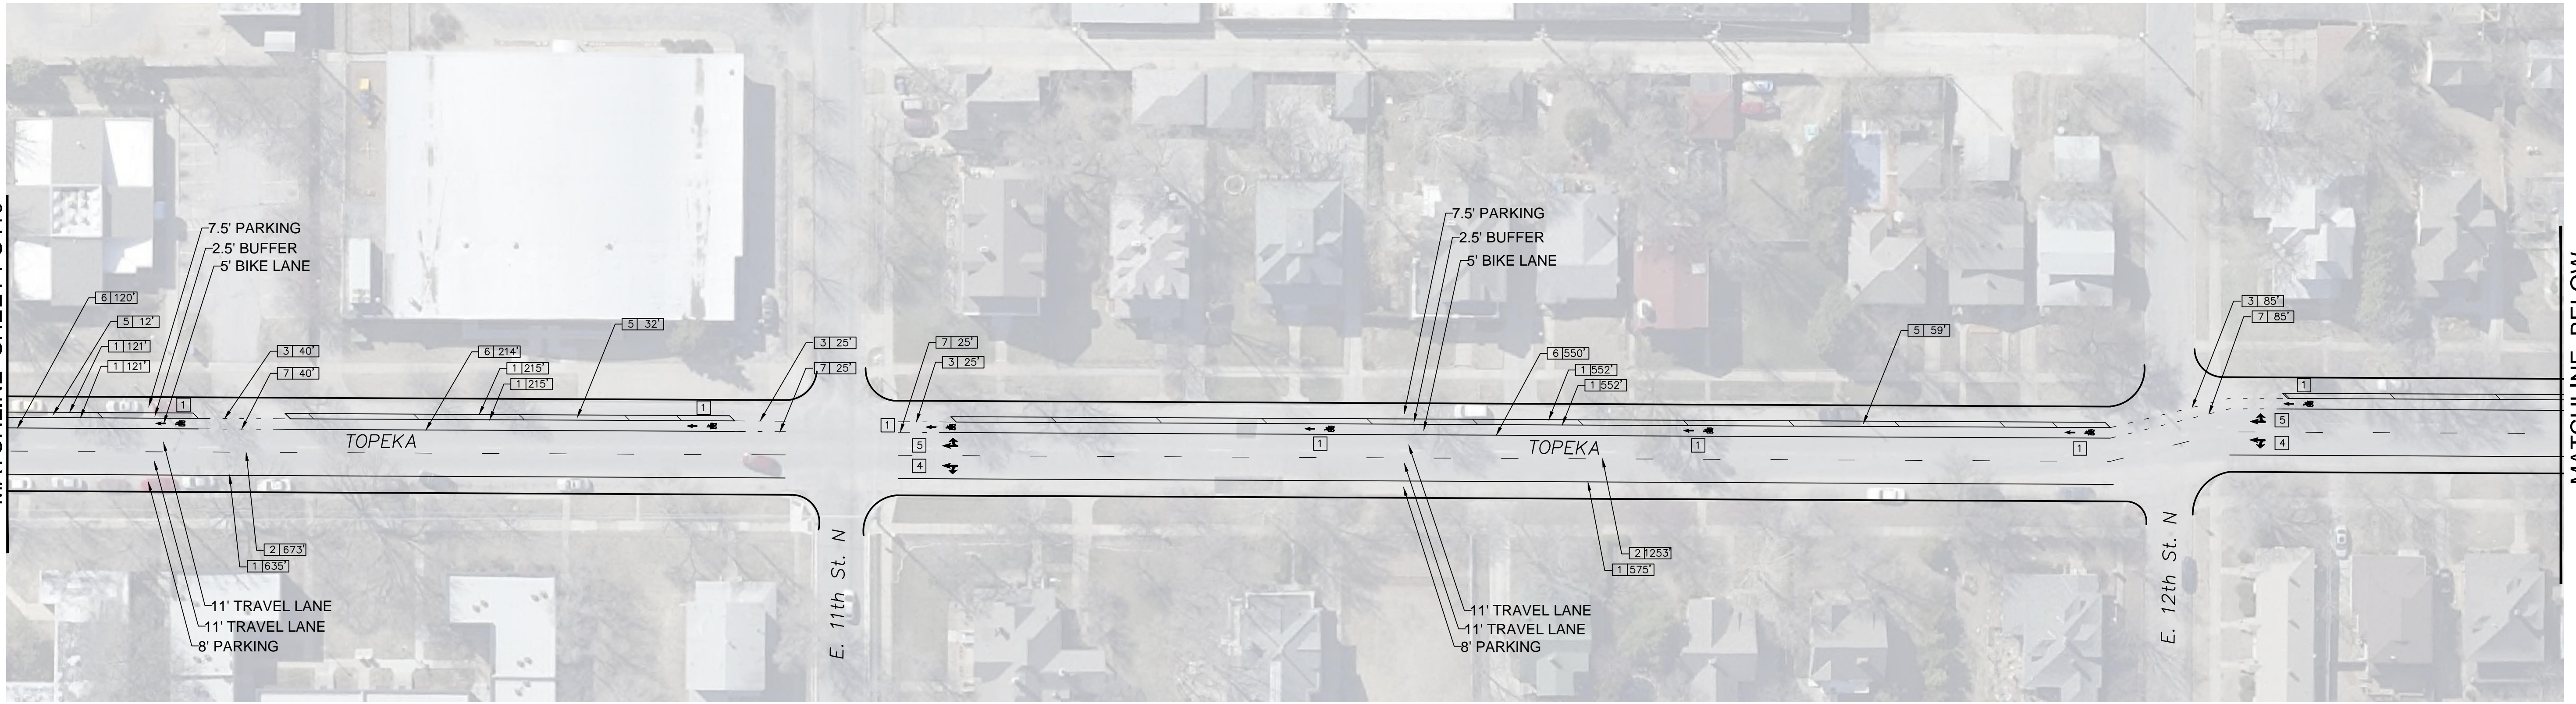


MATCHLINE BELOW

MATCHLINE ABOVE

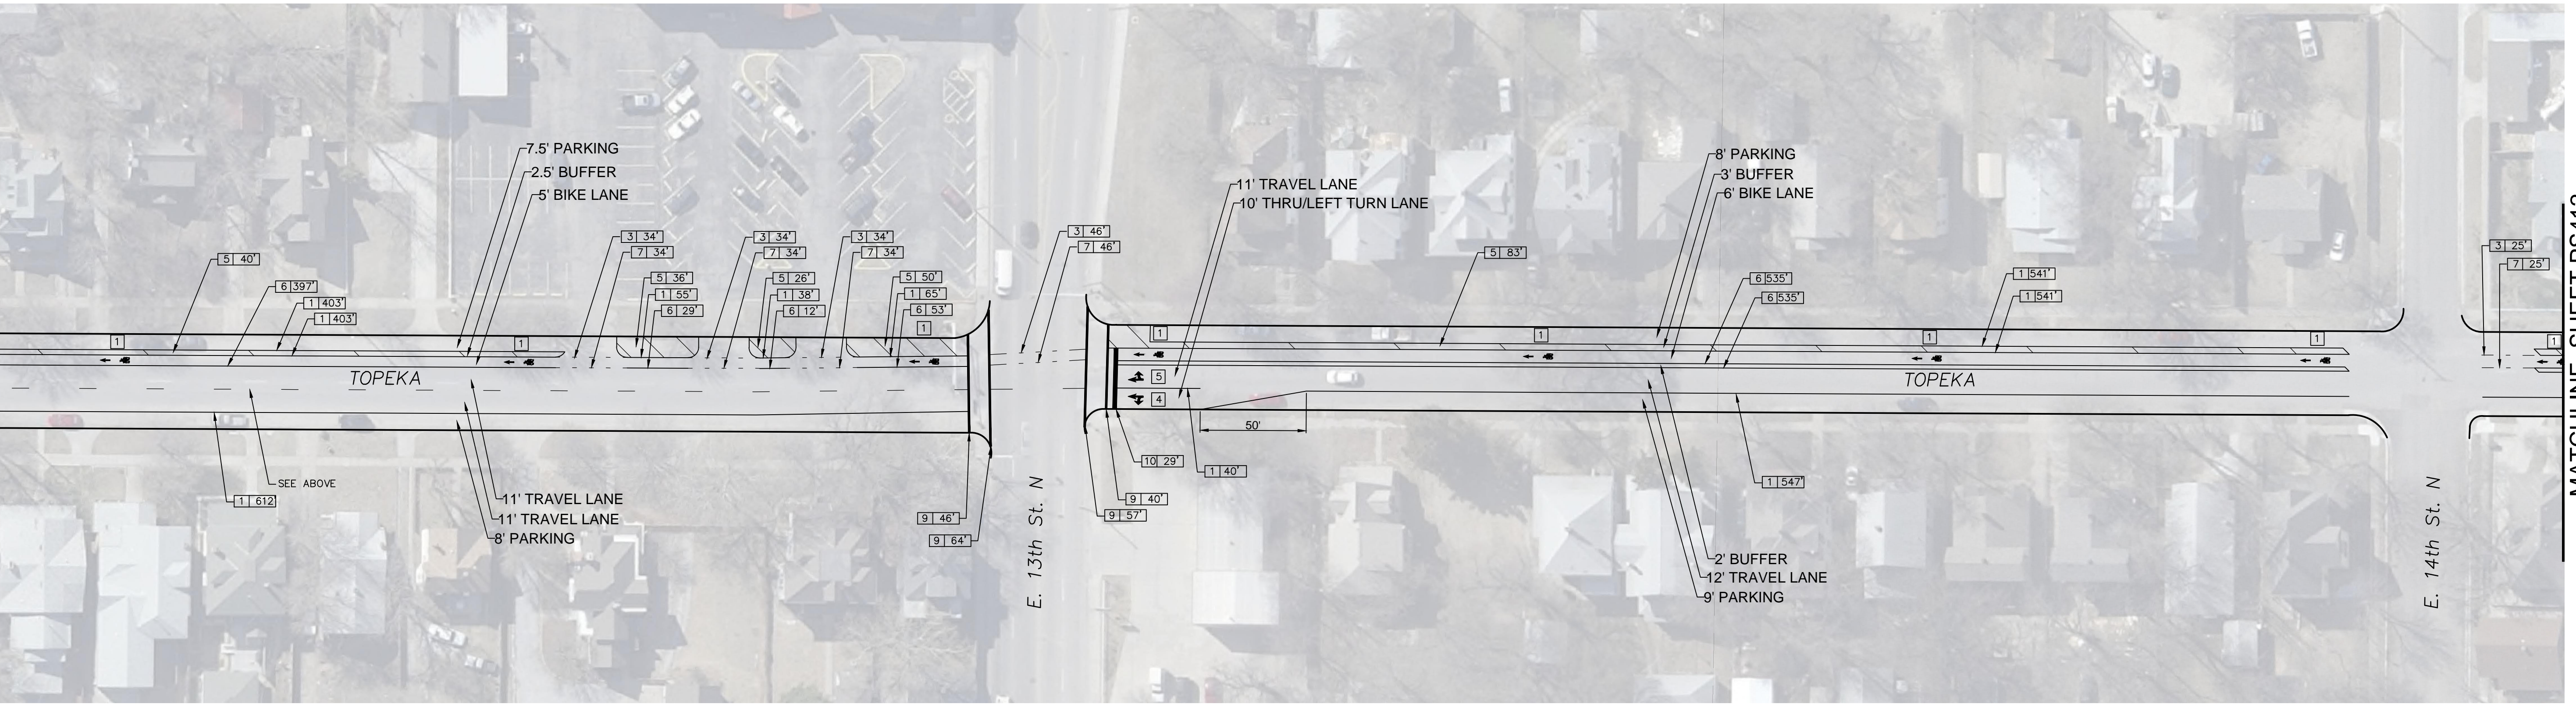

MATCHLINE SHEET PS412

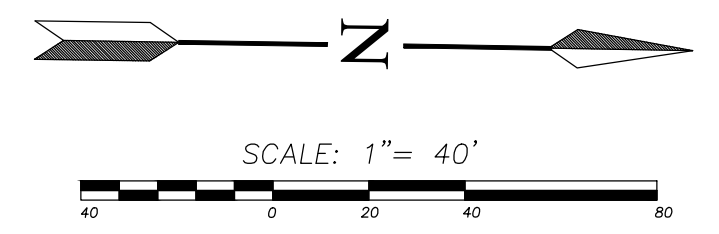

SEAL:



CITY OF WICHITA, KANSAS
**MARKET & TOPEKA STREET
 ON-STREET BIKEWAYS**

DESIGNED BY: _____ DRAWN BY: _____ CHECKED BY: _____
 DATE: _____

REVISED _____

PROJECT NUMBER
87 TE-0397-01

FINAL PLANS

SHEET NUMBER:
 PS411