


MATCHLINE SHEET PS405

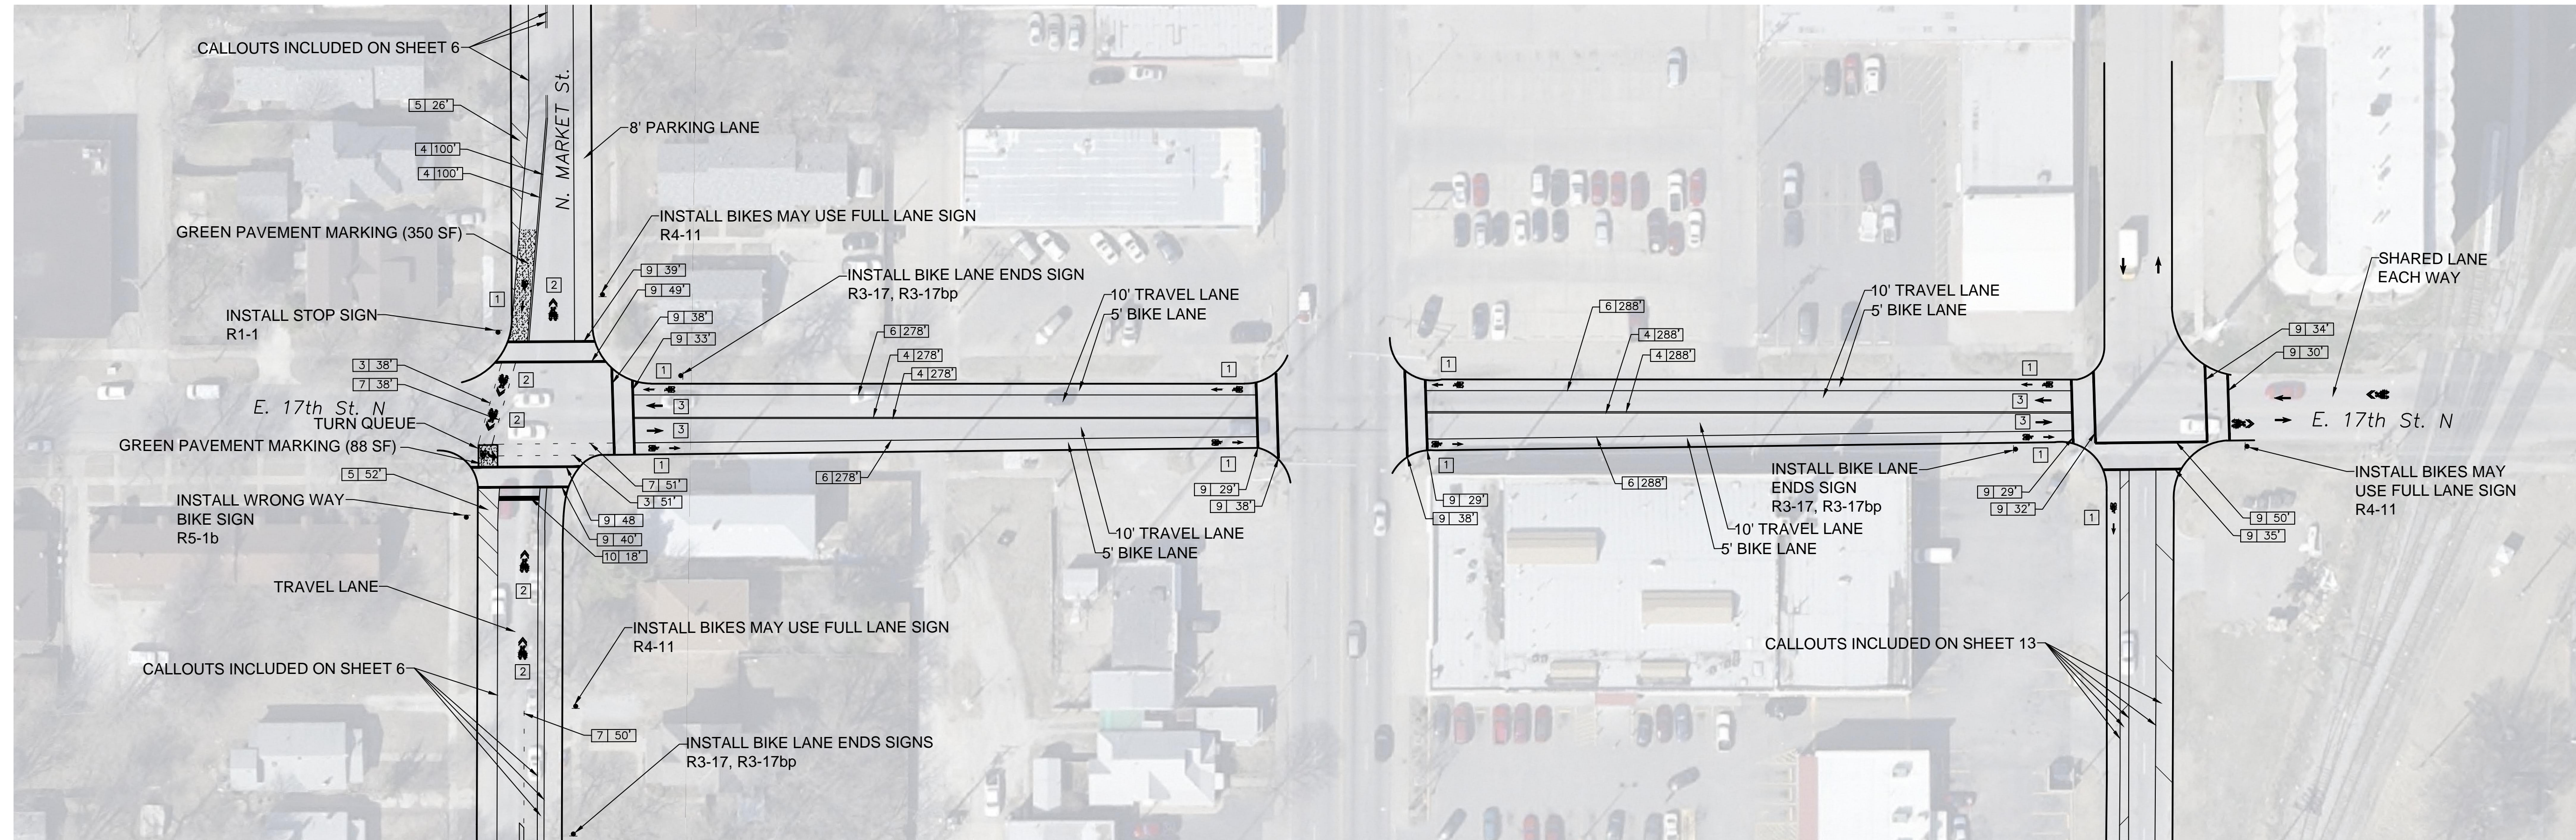

MATCHLINE SHEET PS405

MATCHLINE SHEET PS411




CITY OF WICHITA, KANSAS  
**MARKET & TOPEKA STREET  
 ON-STREET BIKEWAYS**

REVISIONS

PROJECT NUMBER  
87 TE-0397-01

**FINAL  
PLANS**

SHEET NUMBER:  
PS413

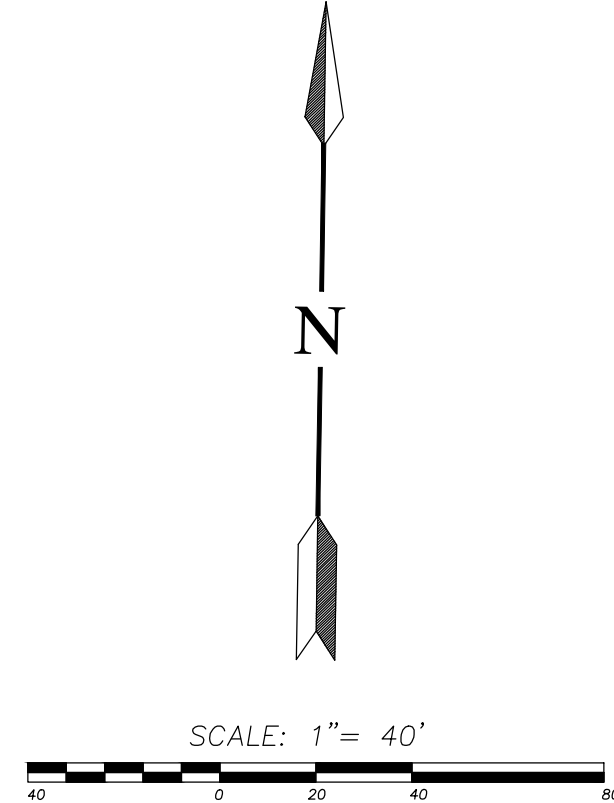

DATE: \_\_\_\_\_ DESIGNED BY: \_\_\_\_\_ DRAWN BY: \_\_\_\_\_ CHECKED BY: \_\_\_\_\_