


S. MARKET ST. AND E. KELLOGG AVE.

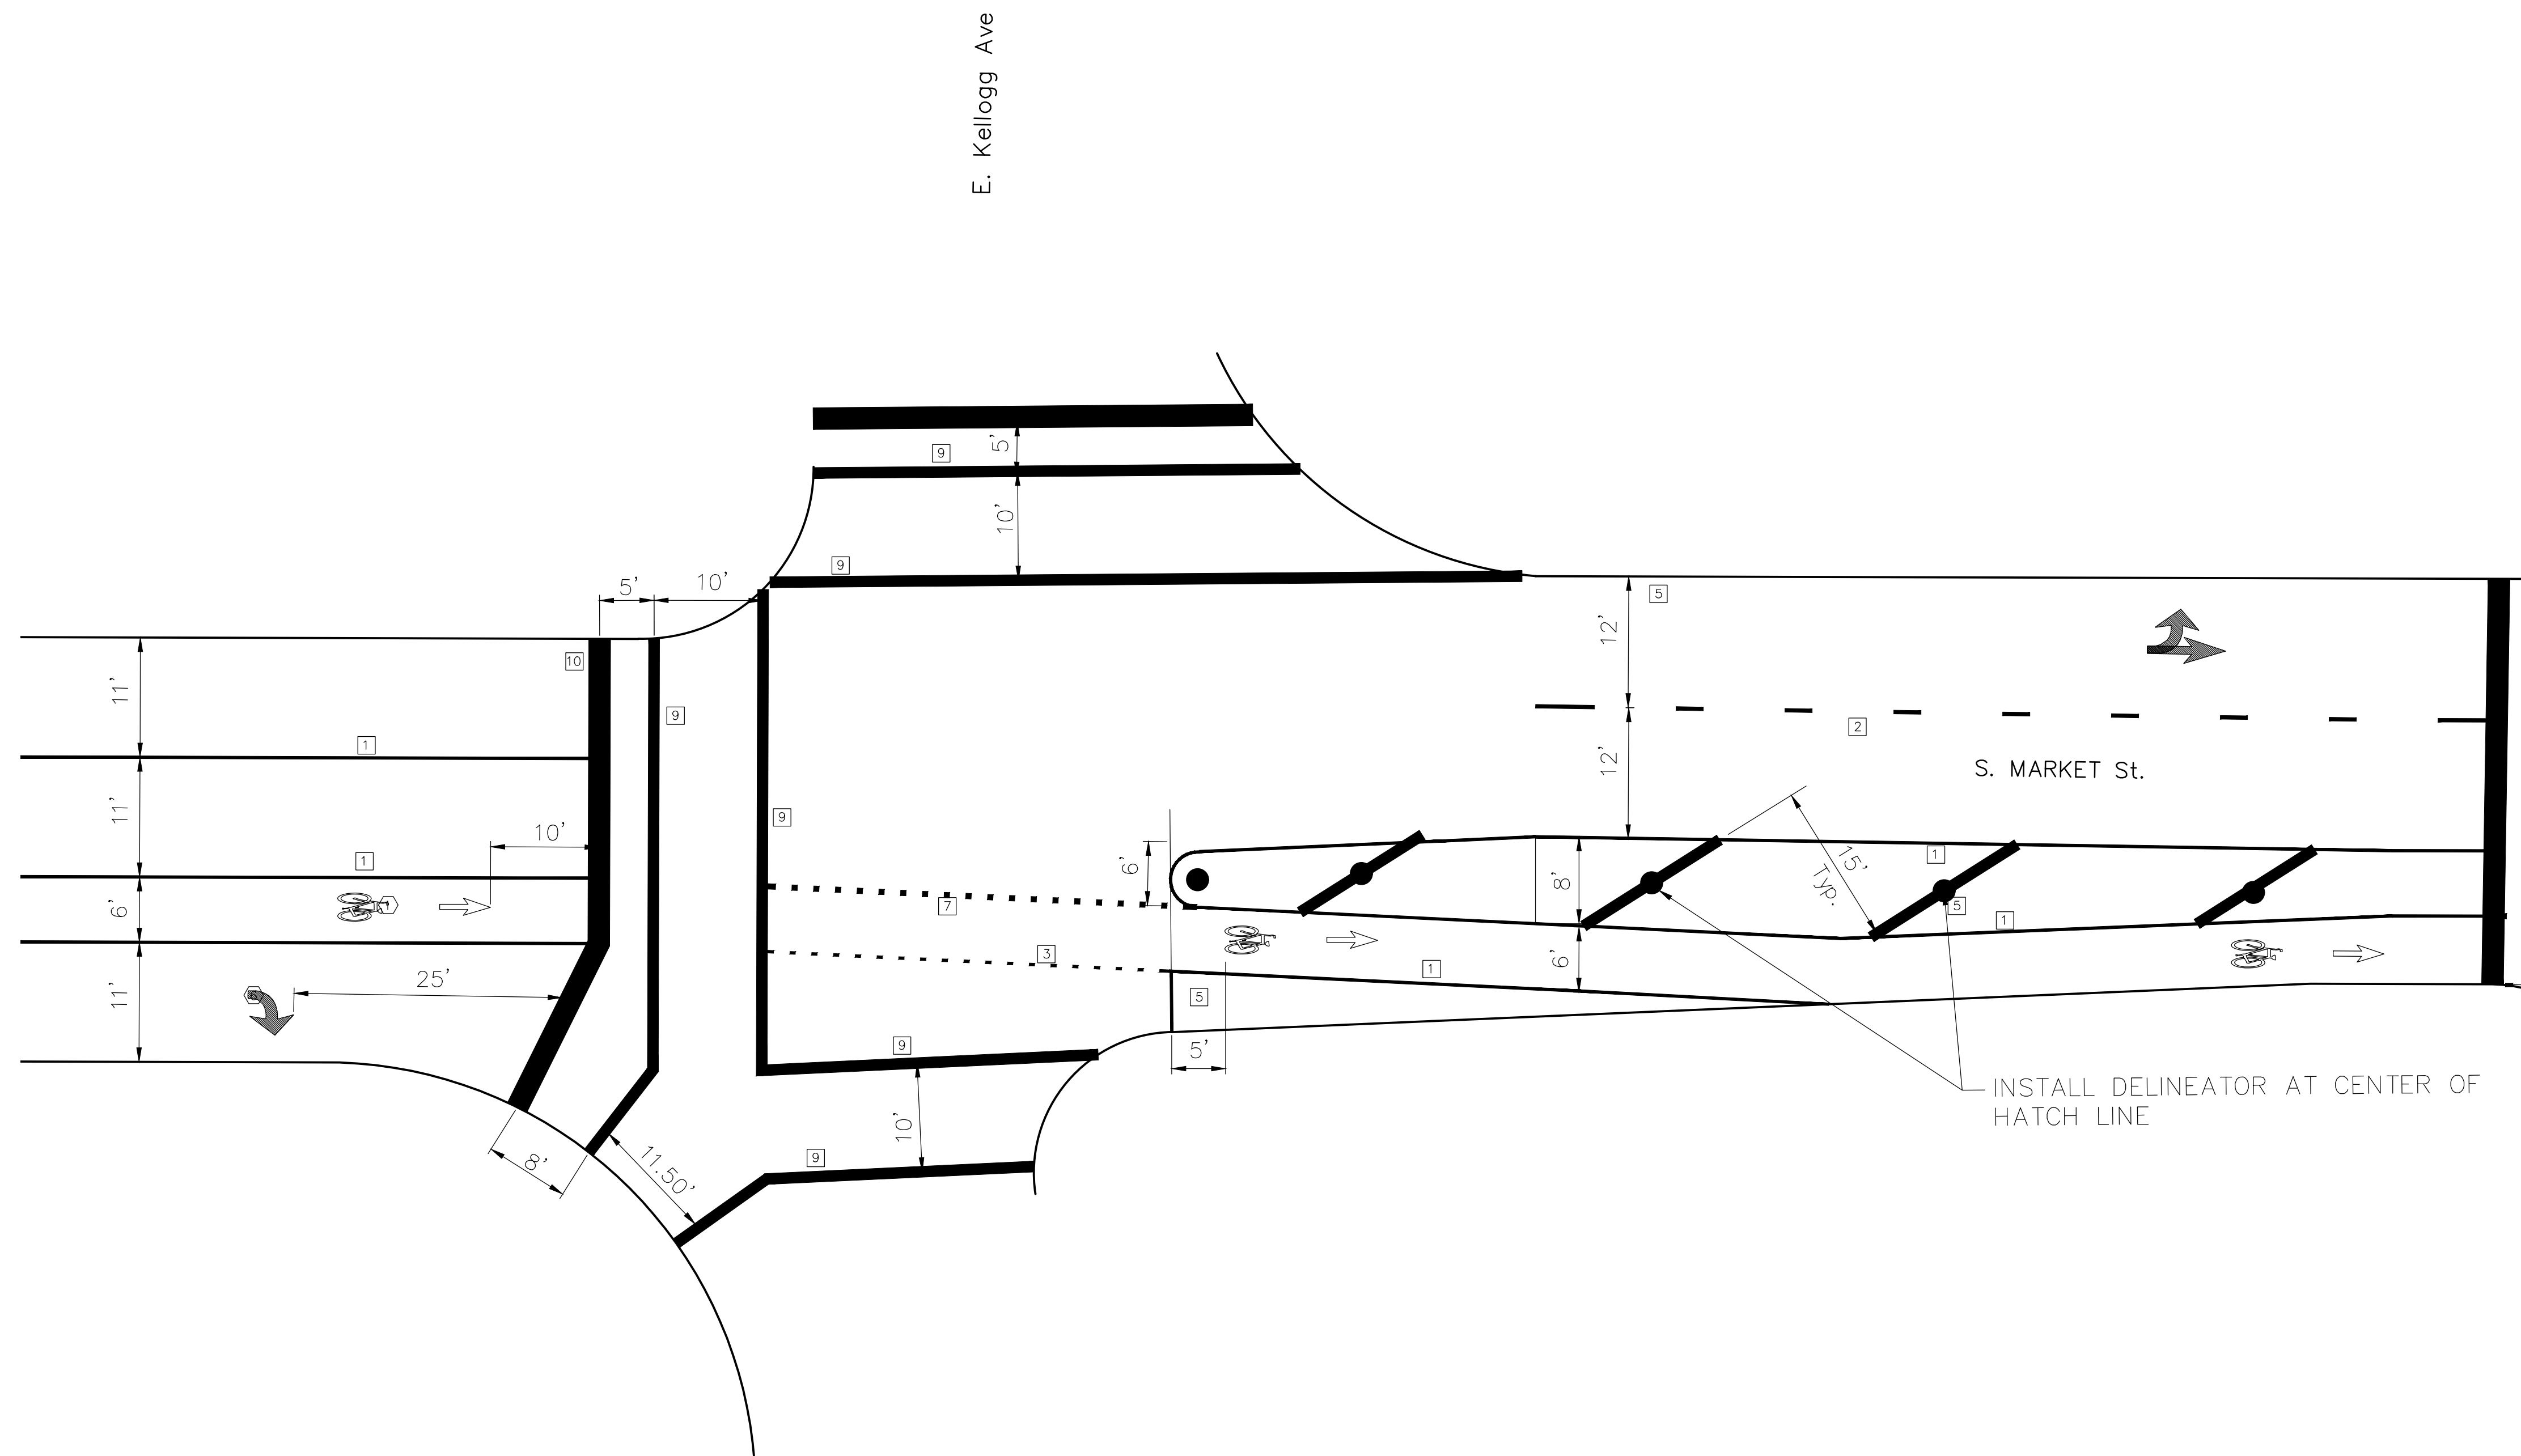

STRIPING LEGEND	
1	4" SOLID WHITE LINE
2	4" WIDE BROKEN WHITE LINE (10' SEGMENT , 30' GAP)
3	4" WIDE DOTTED WHITE LINE (2' SEGMENT, 6' GAP)
4	4" WIDE SOLID YELLOW LINE
5	8" WIDE SOLID WHITE LINE (HATCHING)
6	6" WIDE SOLID WHITE LINE
7	6" WIDE DOTTED WHITE LINE (2' SEGMENT, 6' GAP)
8	4" BROKEN YELLOW LINE (10' SEGMENT, 30' GAP)
9	12" CROSS WALK
10	24" WHITE PAINT (STOP BAR)
11	HIGH VISIBILITY CROSS WALK LINE (BARS)

