

SEAL:



CITY OF WICHITA, KANSAS
MARKET & TOPEKA STREET
ON-STREET BIKEWAYS

REVISED


PROJECT NUMBER
87 TE-0397-01

FINAL
PLANS

SHEET NUMBER:
ID501

E. Kellogg Dr


E. Dewey St.

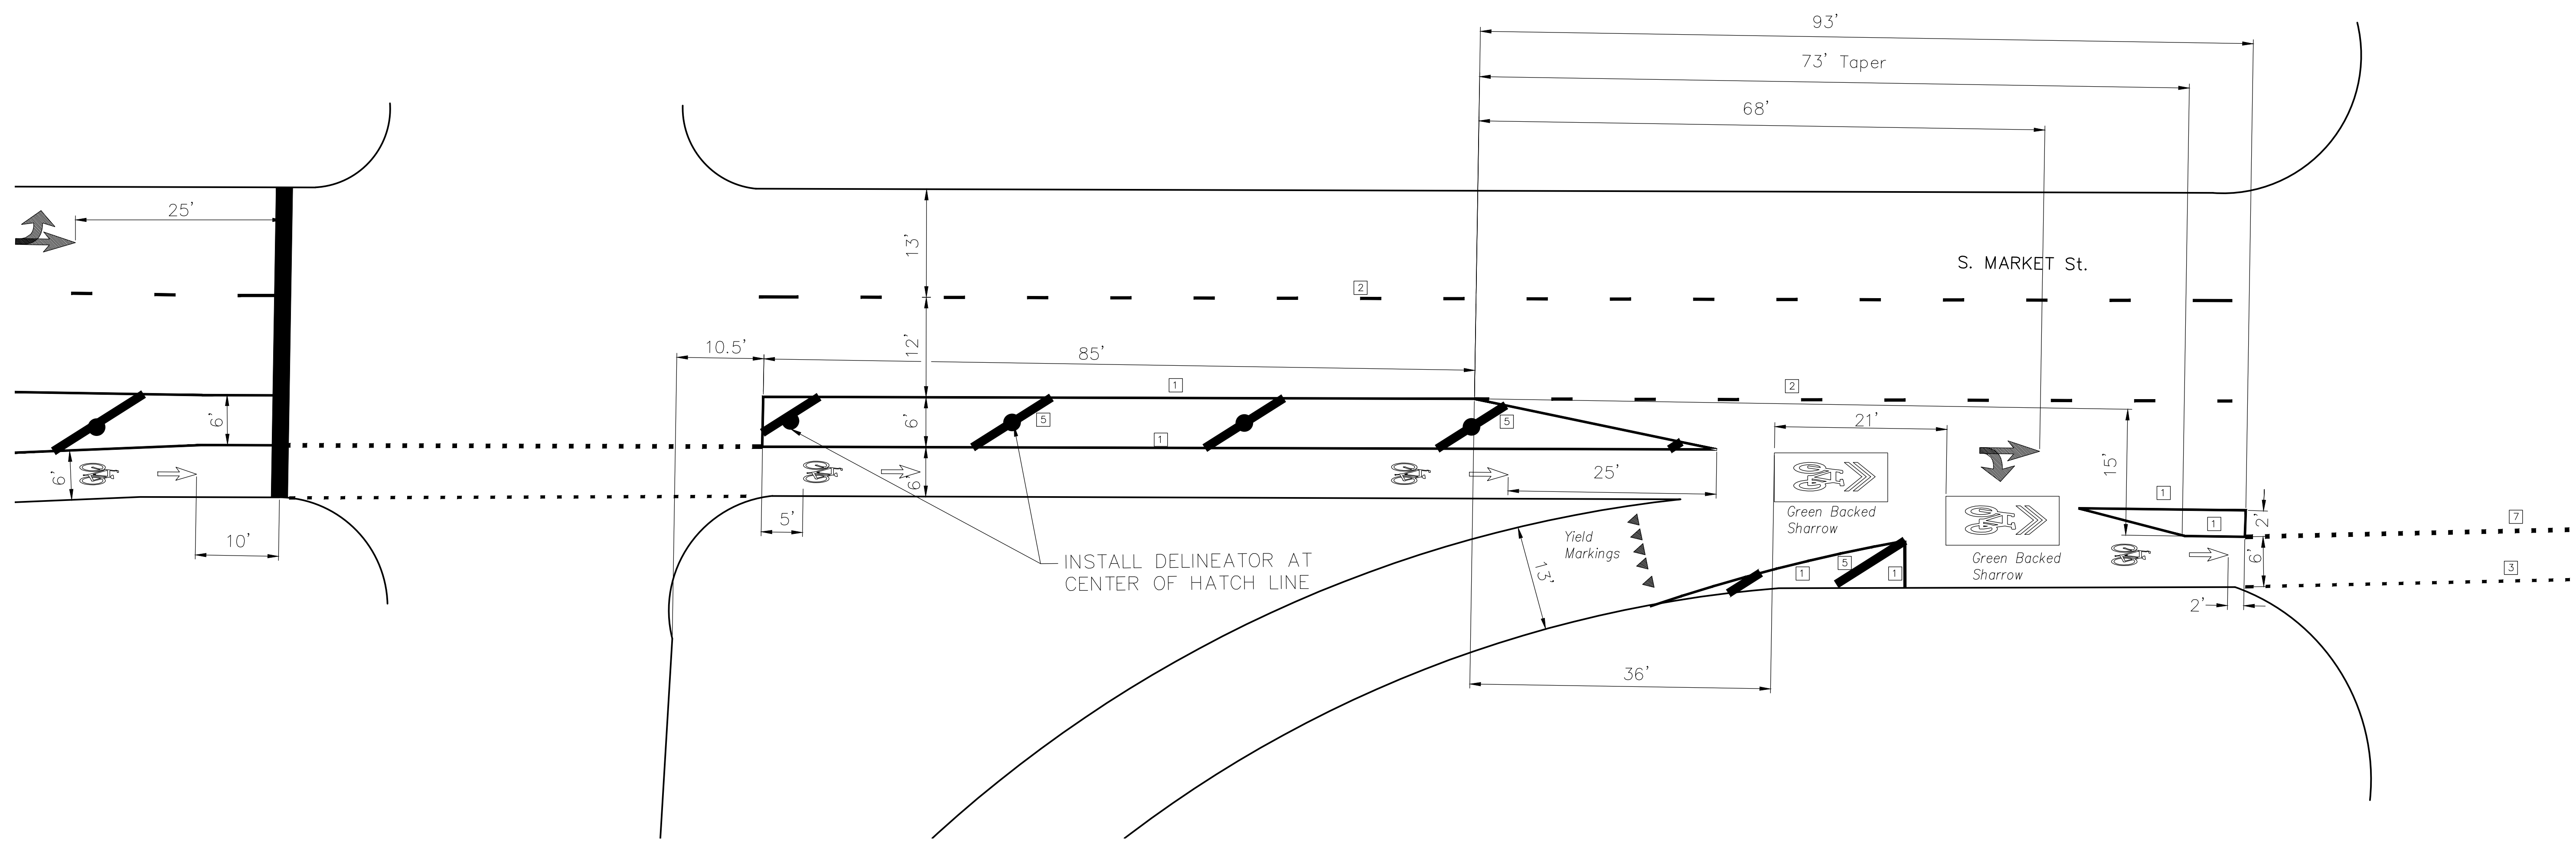

INSTALL DELINEATOR AT CENTER OF HATCH LINE

STRIPING LEGEND	
1	4" SOLID WHITE LINE
2	4" WIDE BROKEN WHITE LINE (10' SEGMENT, 30' GAP)
3	4" WIDE DOTTED WHITE LINE (2' SEGMENT, 6' GAP)
4	4" WIDE SOLID YELLOW LINE
5	8" WIDE SOLID WHITE LINE (HATCHING)
6	6" WIDE SOLID WHITE LINE
7	6" WIDE DOTTED WHITE LINE (2' SEGMENT, 6' GAP)
8	4" BROKEN YELLOW LINE (10' SEGMENT, 30' GAP)
9	12" CROSS WALK
10	24" WHITE PAINT (STOP BAR)
11	HIGH VISIBILITY CROSS WALK LINE (BARS)

S. MARKET ST. AND E. KELLOGG DR.

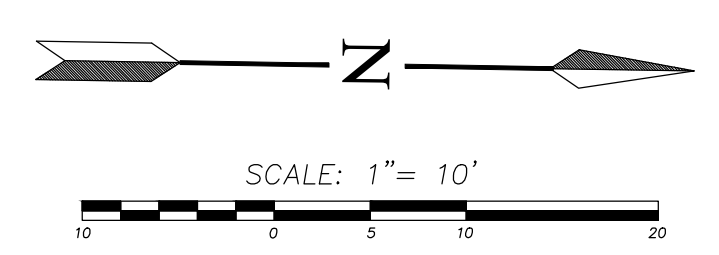

DESIGNED BY: _____ DRAWN BY: _____ CHECKED BY: _____ DATE: _____