




MARKET ST AND 2ND ST

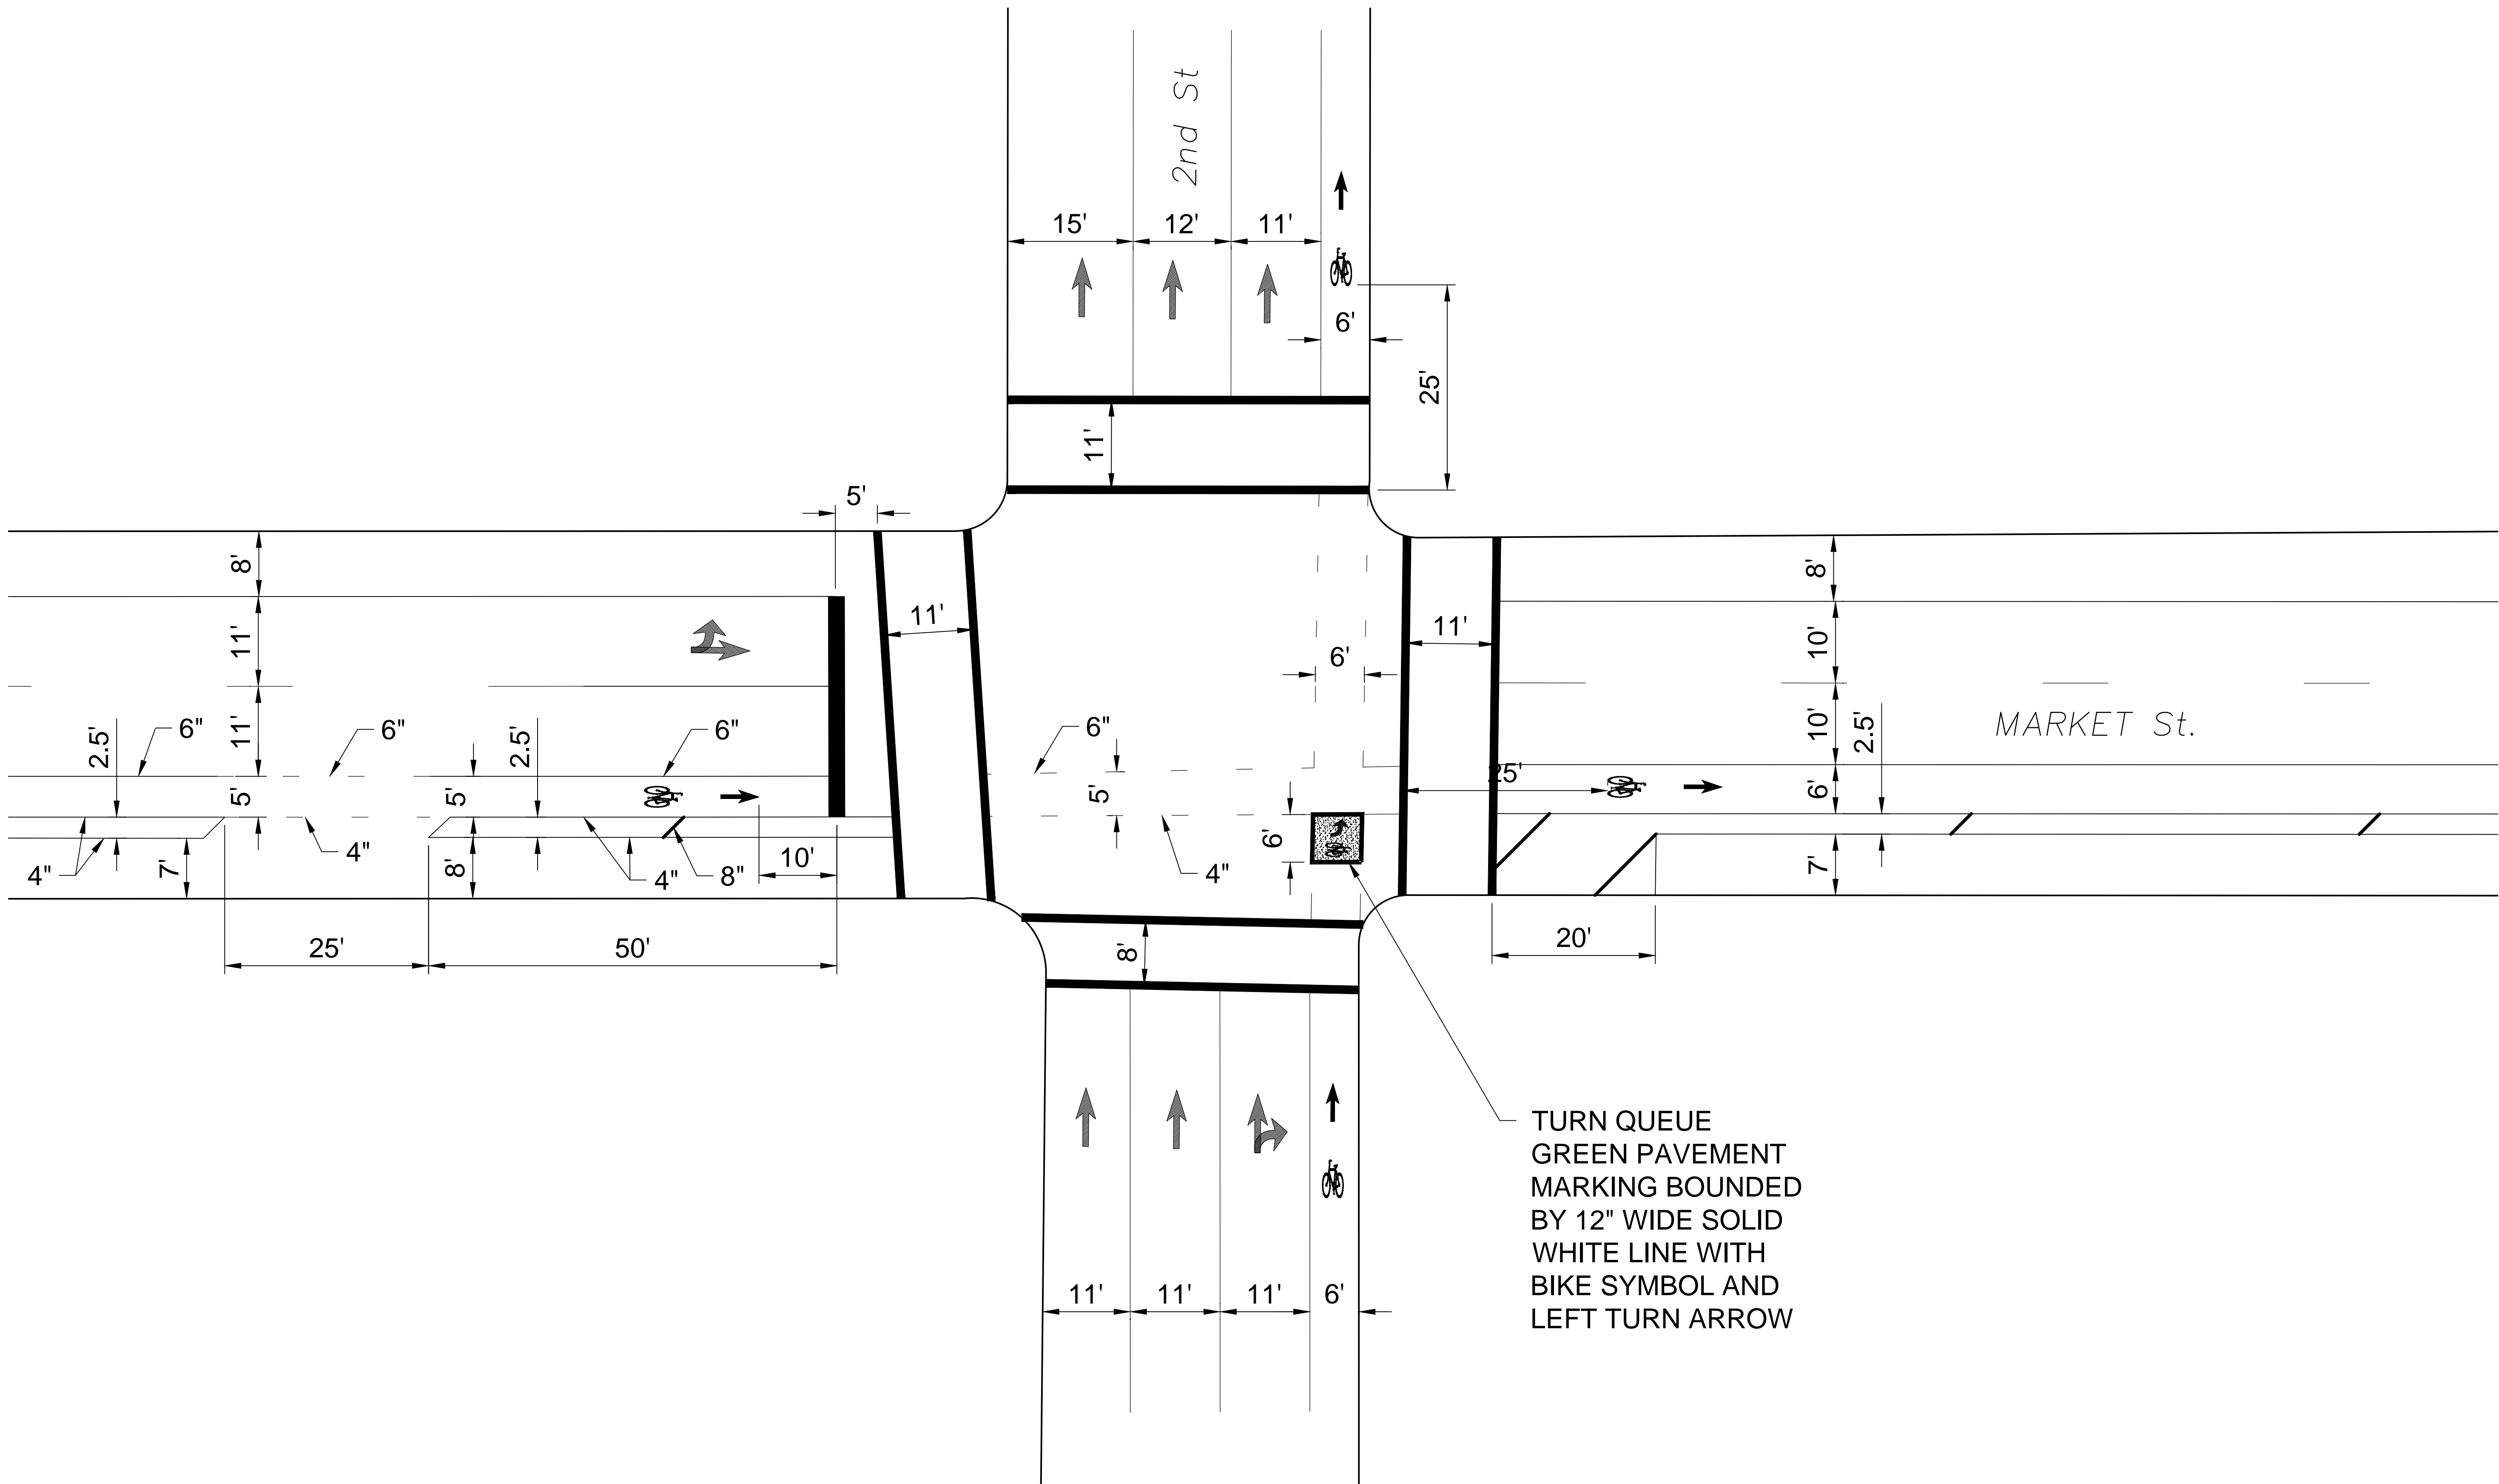

TURN QUEUE
GREEN PAVEMENT
MARKING BOUNDED
BY 12" WIDE SOLID
WHITE LINE WITH
BIKE SYMBOL AND
LEFT TURN ARROW

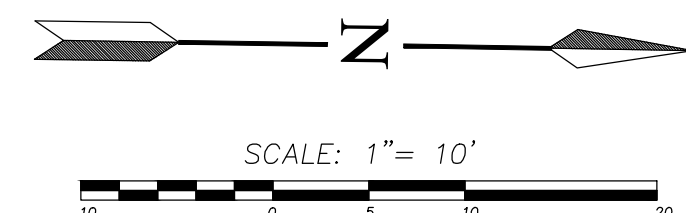

SEAL:

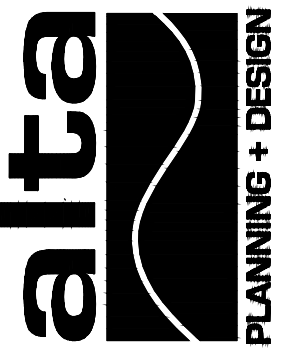

CITY OF WICHITA, KANSAS
MARKET & TOPEKA STREET
ON-STREET BIKEWAYS

DESIGNED BY: _____ DRAWN BY: _____ CHECKED BY: _____ DATE: _____

REVISED

PROJECT NUMBER
87 TE-0397-01

FINAL
PLANS

SHEET NUMBER:
ID503